
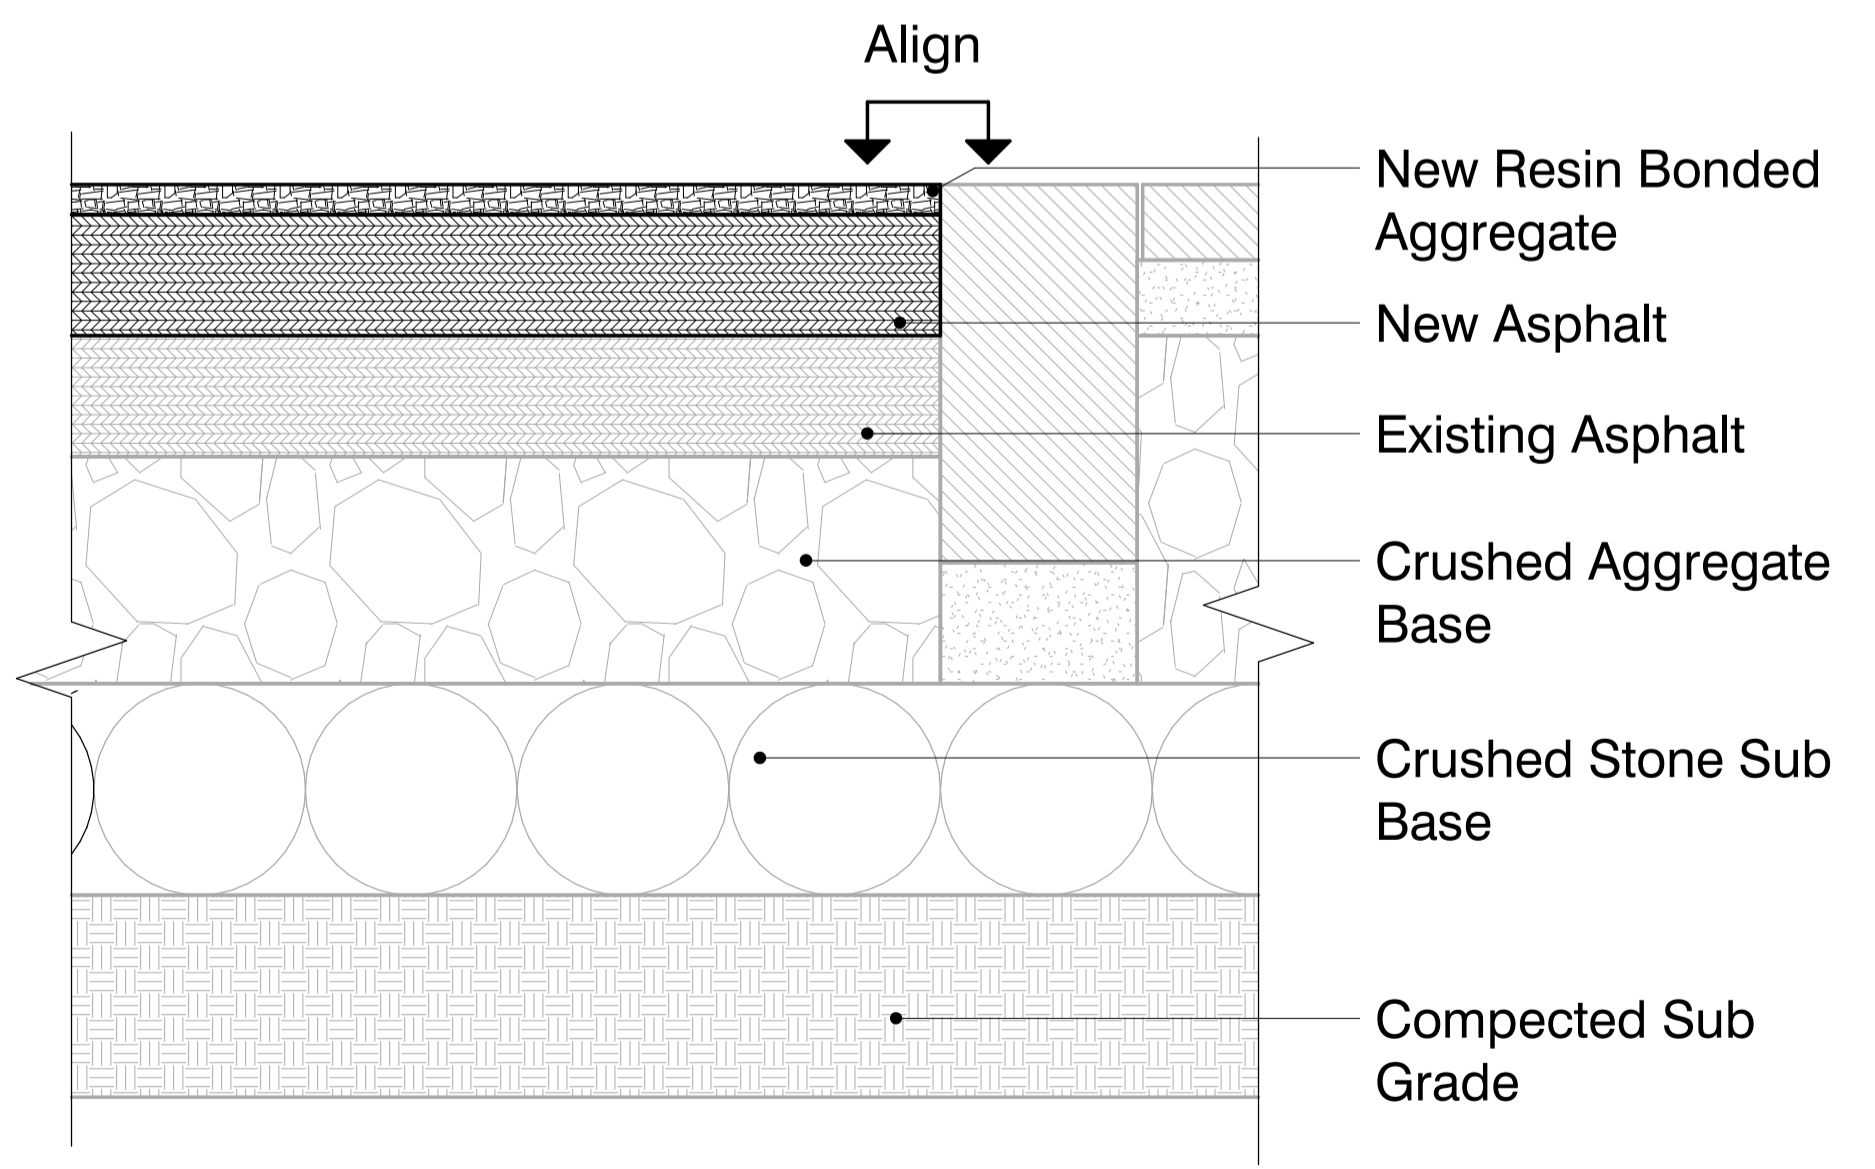


Infill to be tapered to meet public realm


Area for Infill : 60 m2

Infill to be tapered to meet public realm

1 49050 ENTRANCE PAVING - ROAD INFILL PLAN 1:50

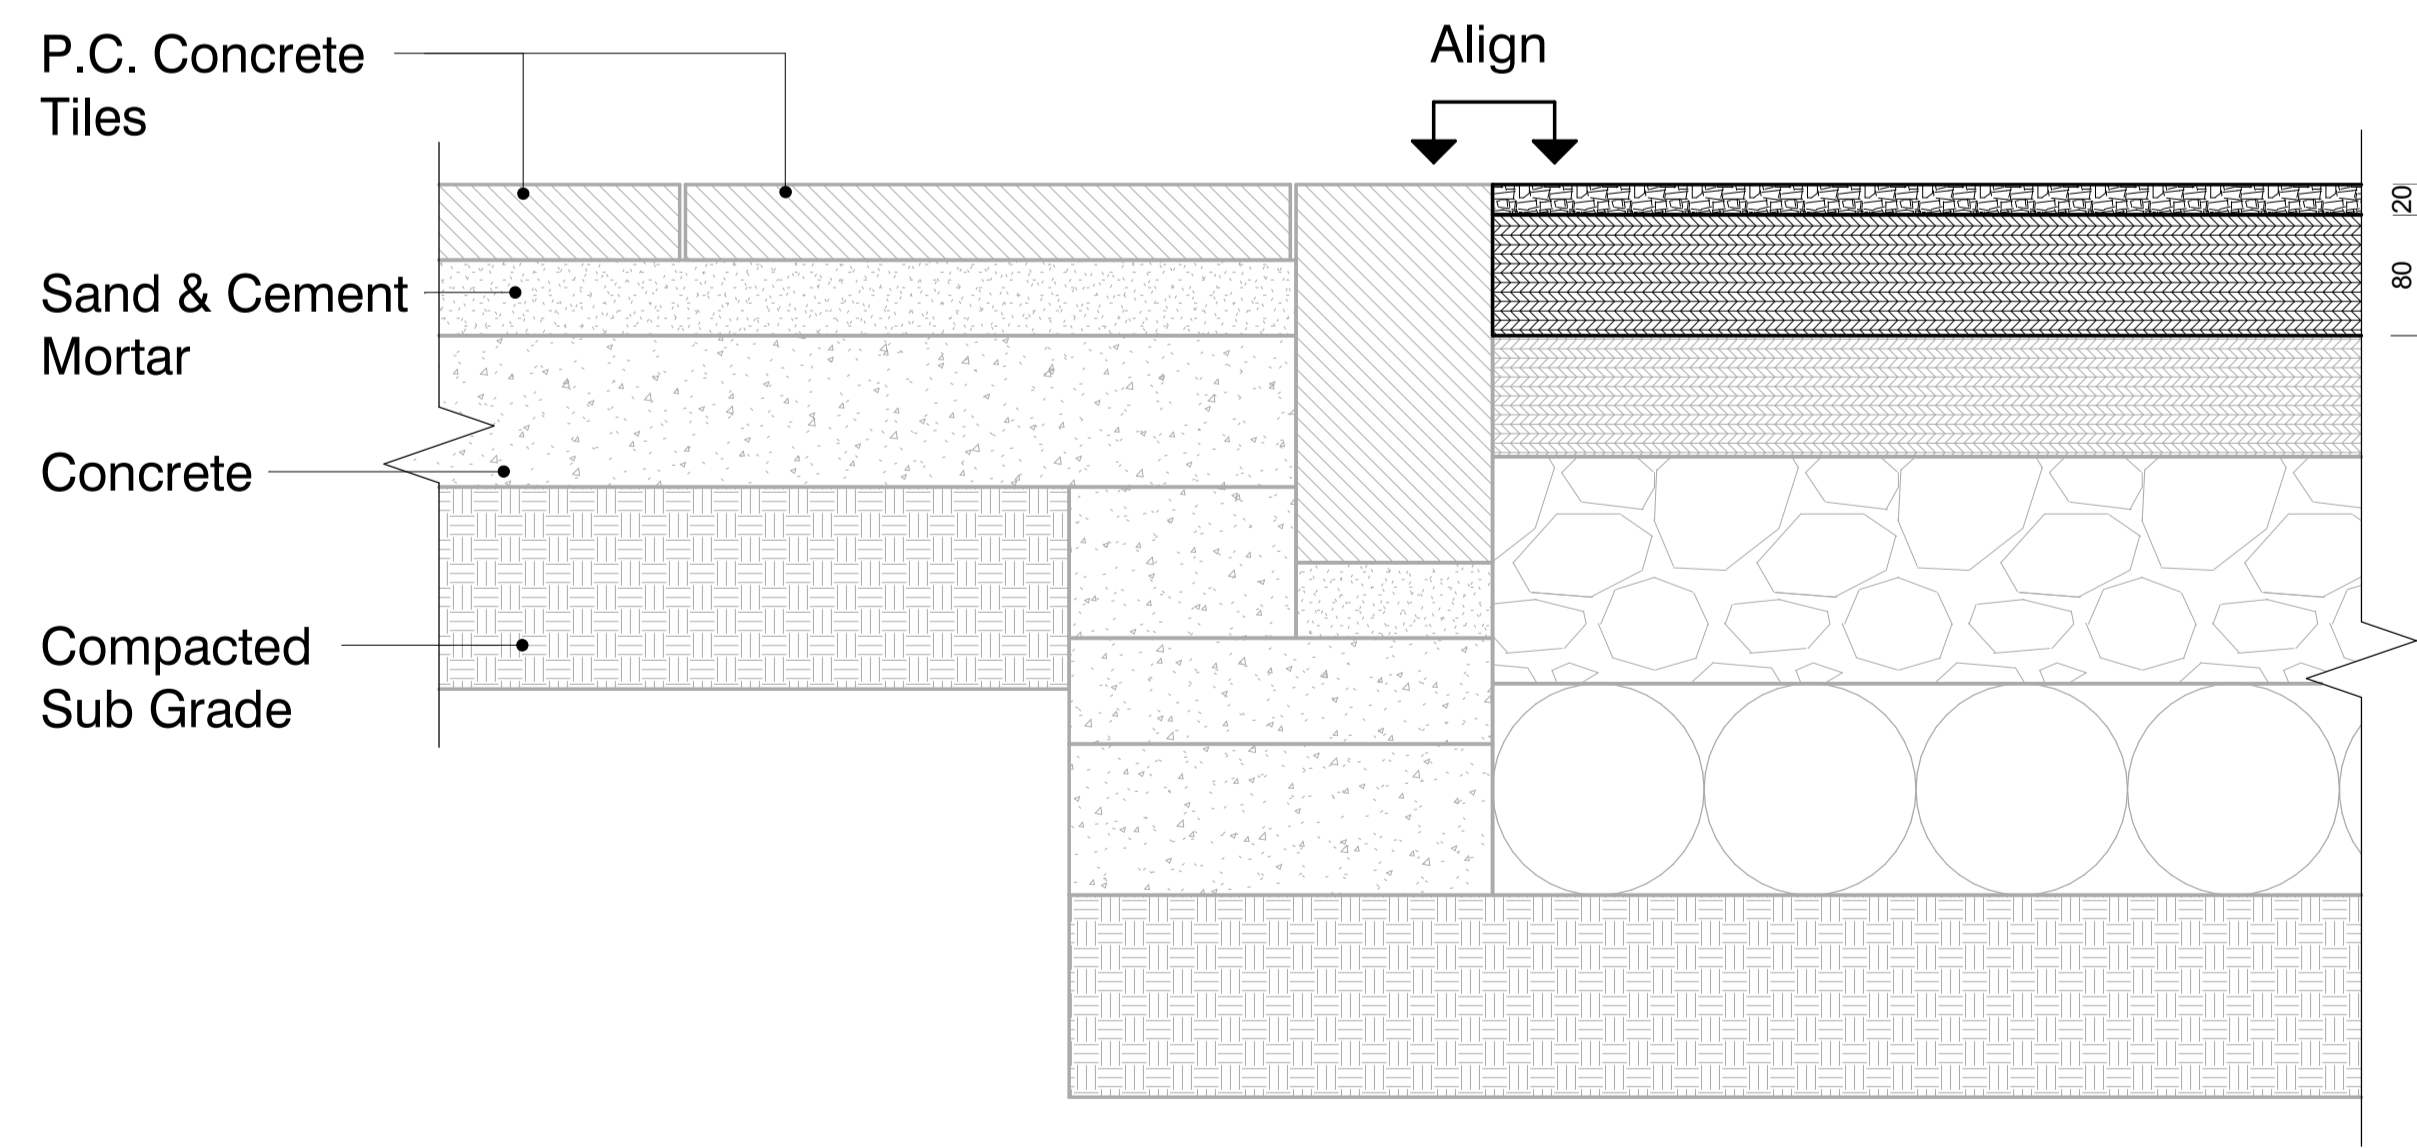

2 49050 ENTRANCE PAVING - ROAD INFILL SECTION 1:5

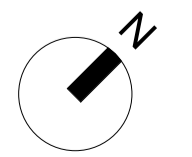

Rev	By/Chk	Date	Description

PROJECT: JLP DRUMMOND GATE	PROJECT NO.: 23025
DRAWING TITLE: ENTRANCE - RESIN ROAD INFILL GENERAL ARRANGEMENT	PROJECT PHASE: STAGE 4
STATUS: INFORMATION	REV:
DRAWING NO.: 23025-BAR-ZZ-00-DR-A-49050	SCALE @ A1: As indicated
BT: MLA	CHK: CL
DATE: 05/03/2023	SCALE @ A1: As indicated

B+R ARCHITECTS
 20 Shepherdess Walk,
 London N1 7LB
 T 020 3227 0800
 E design@bandr-arch.com
 www.bandr-arch.com