



1 14003 TOTEM PLAN 1:10

2 14003 08100 1 TOTEM ELEVATION - WEST 1:10

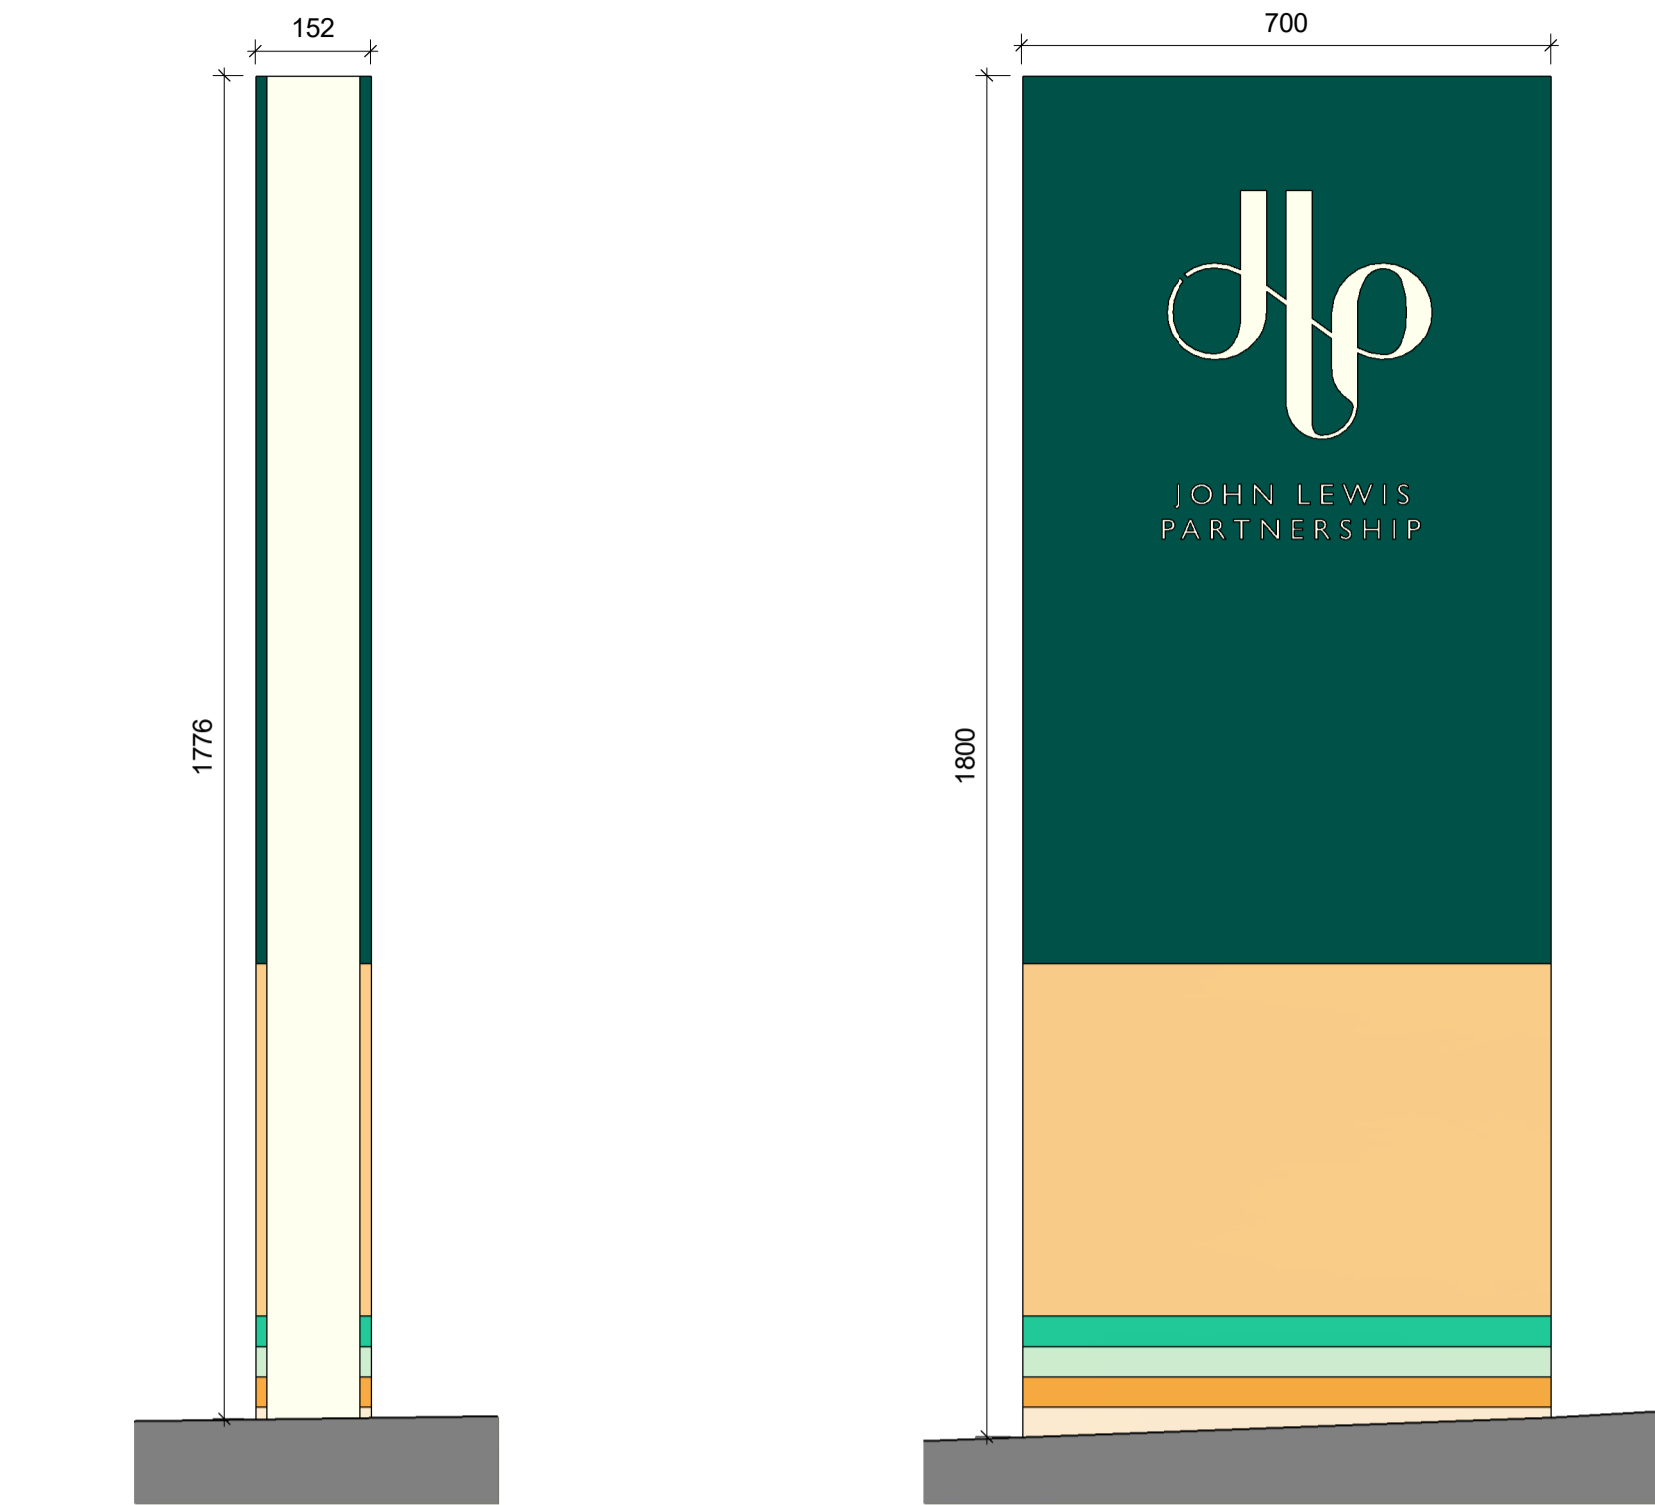


3 14003 08100 1 TOTEM ELEVATION - NORTH 1:10

4 14003 08100 1 TOTEM ELEVATION - EAST 1:10

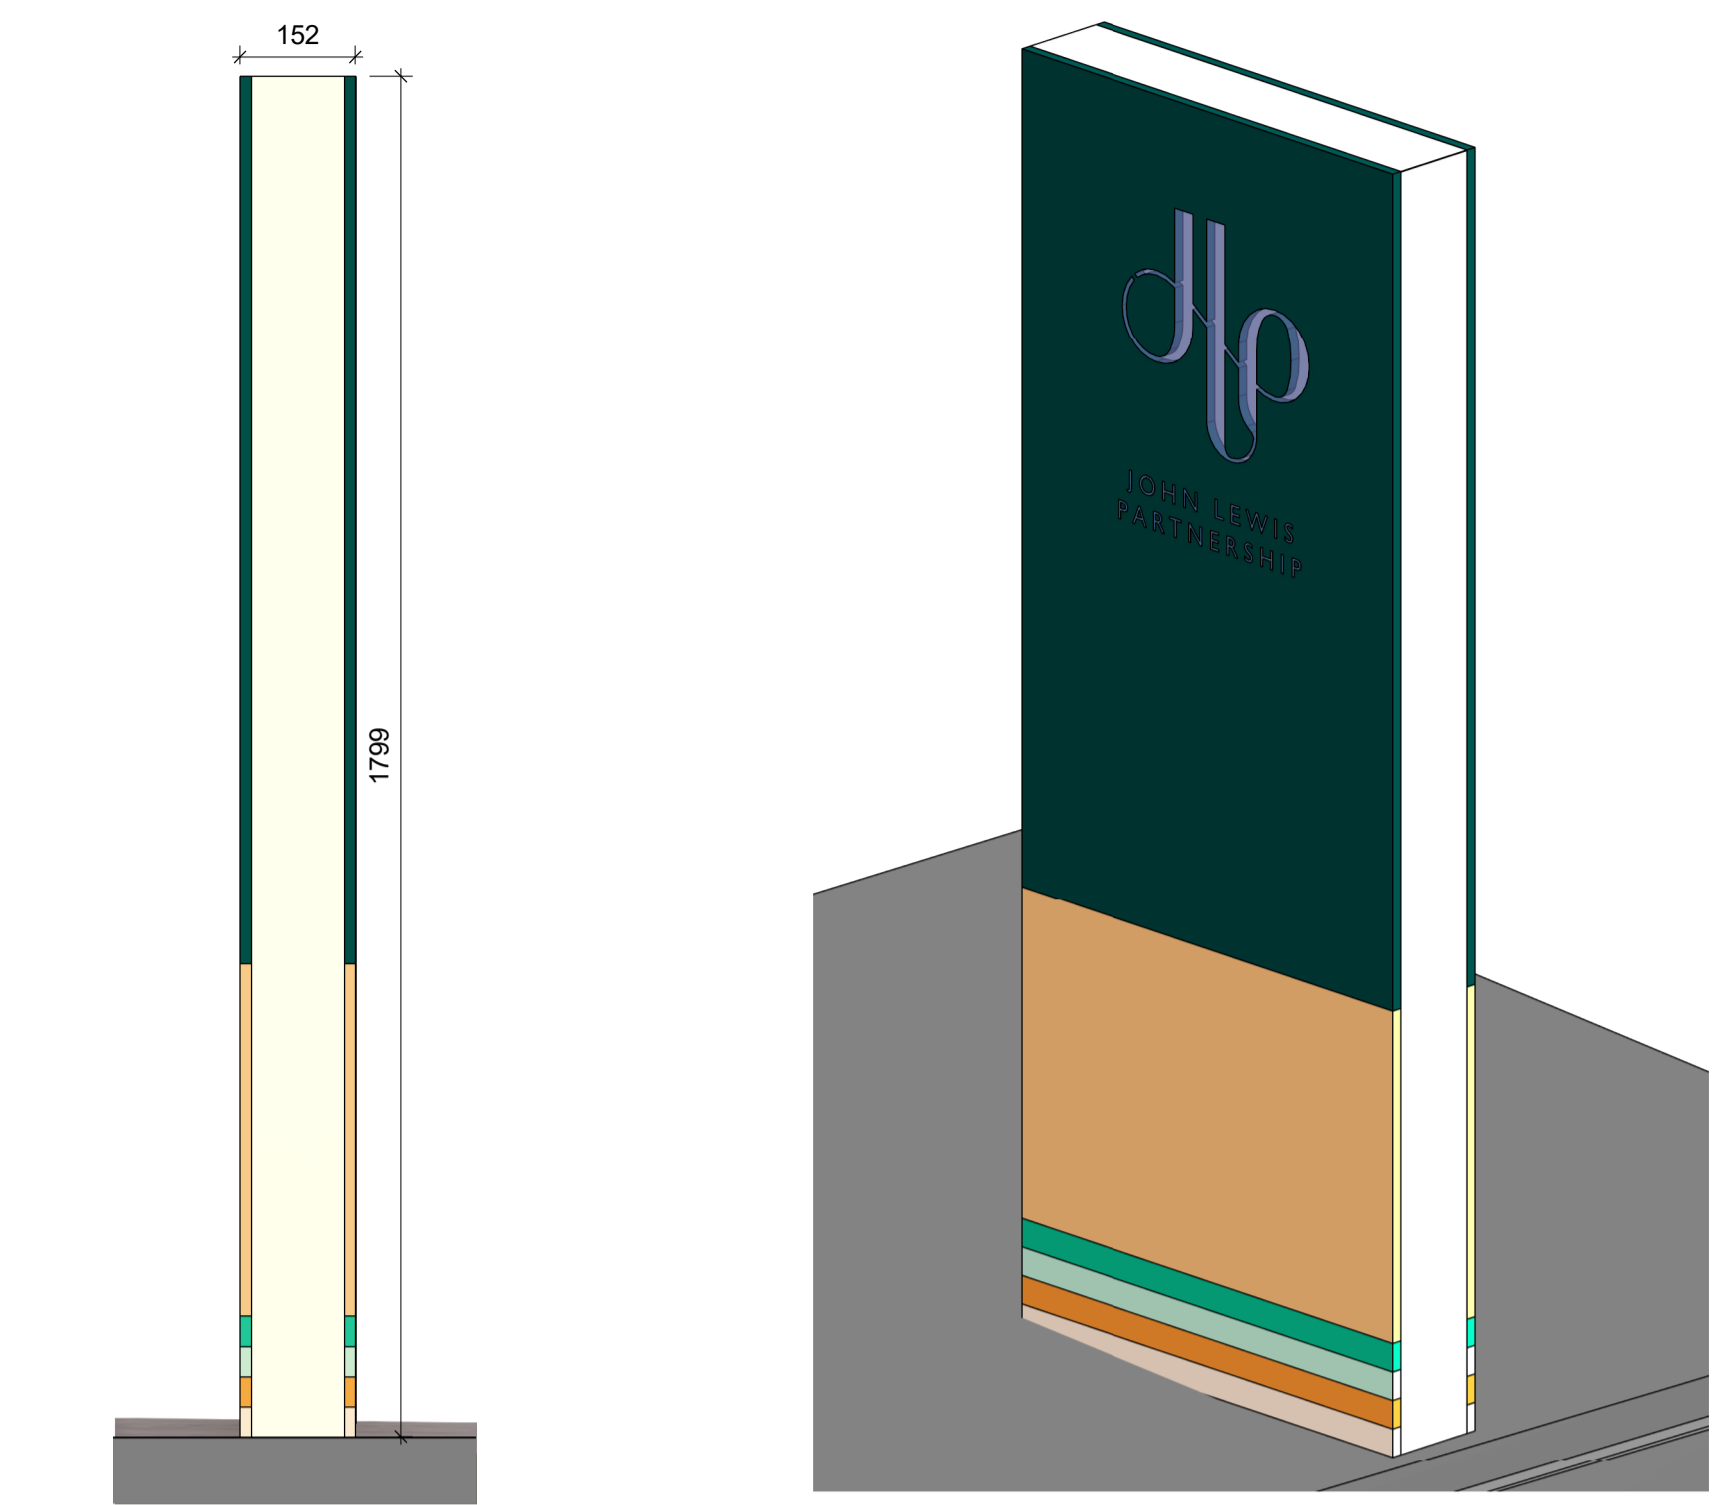


5 14003 08100 1 TOTEM ELEVATION - SOUTH 1:10


6 14003 PROPOSED TOTEM 3D VIEW

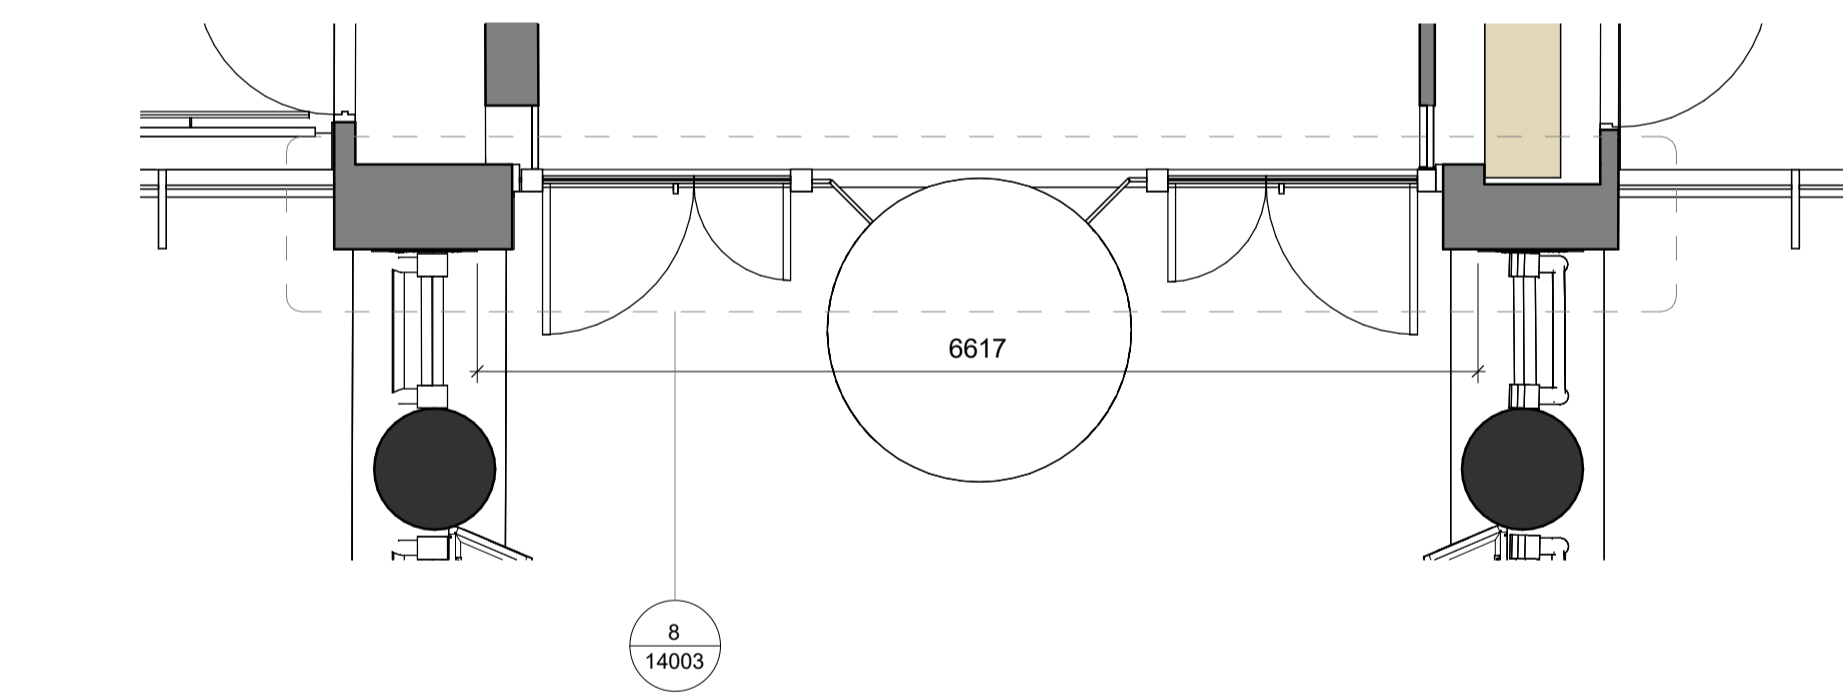



7 14003 FACADE SIGNAGE - LOCATION PLAN 1:50

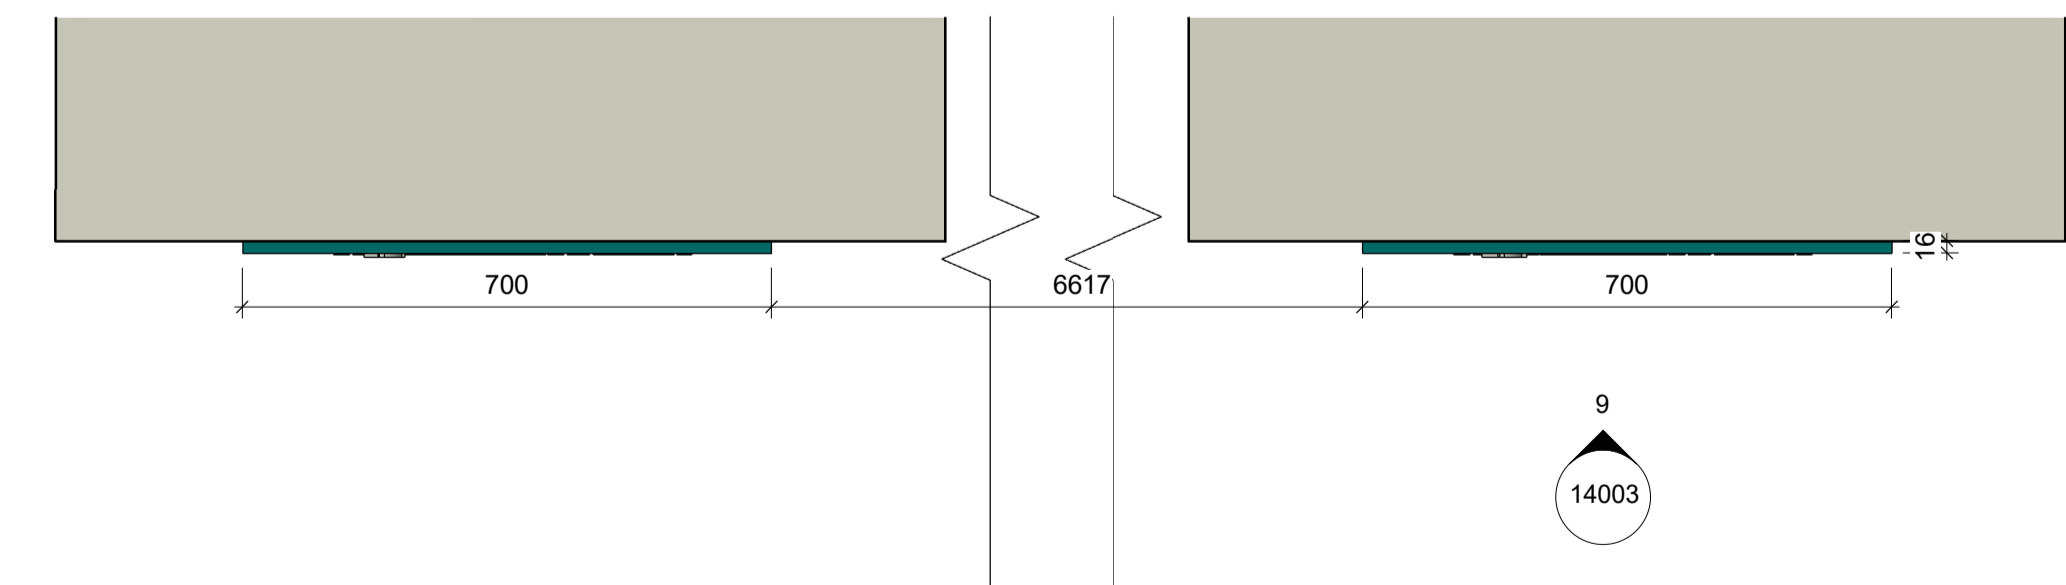

8 14003 14003 7 FACADE SIGNAGE - PLAN 1:10

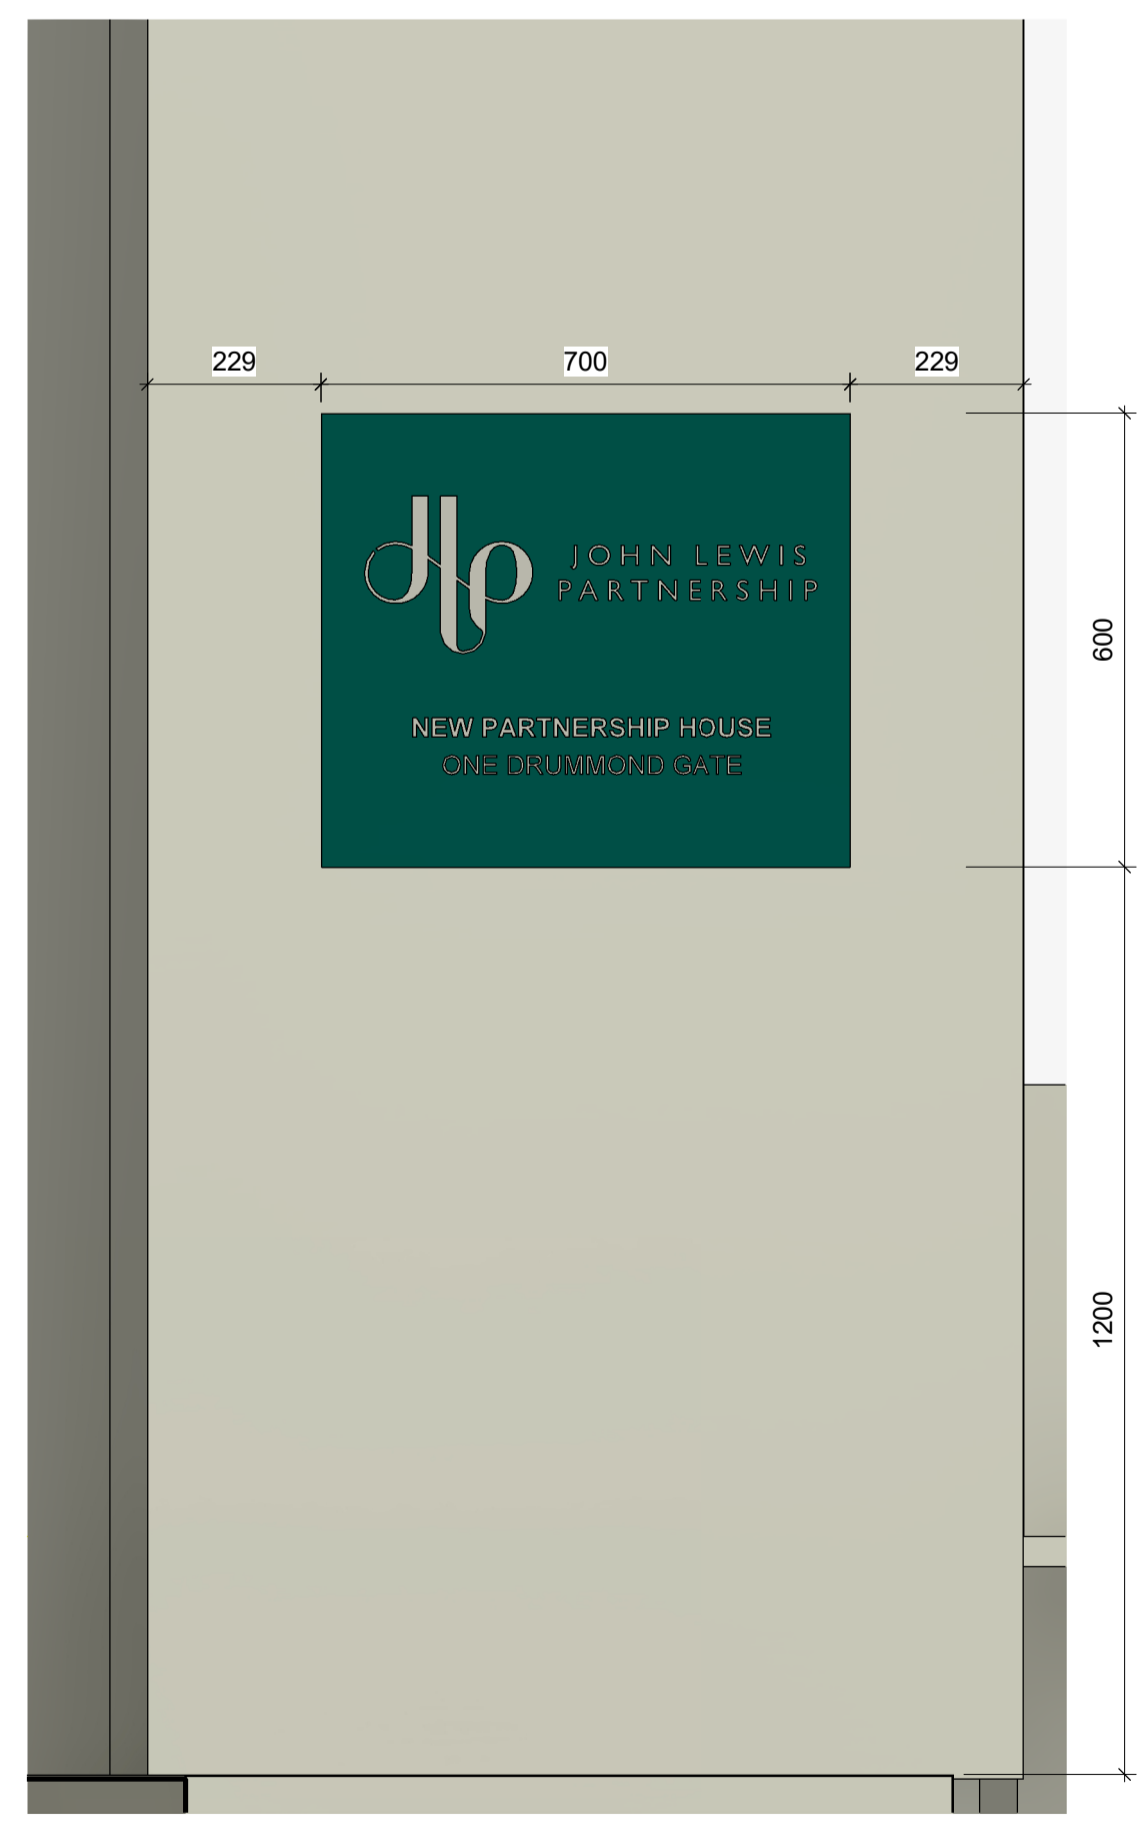

9 14003 08100 1 FACADE SIGNAGE - ELEVATION 1:10

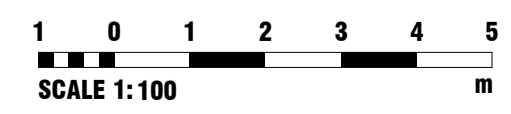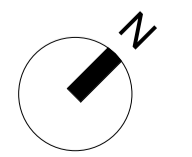

Rev	By/Chk	Date	Description
P1	MLA/CL	22/02/24	SUBMITTED FOR PLANNING

PROJECT:	PROJECT NO.:
JLP DRUMMOND GATE	23025
DRAWING TITLE:	
PROPOSED SIGNAGE	

STATUS:	PROJECT PHASE:		
PLANNING			
DRAWING NO.:	REV:		
23025-BAR-ZZ-DR-A-14003	P1		
BT:	CHK:	DATE:	SCALE @ A1
MLA	CL	22/02/24	As indicated

B+R ARCHITECTS
 20 Shepherdess Walk,
 London N1 7LB
 T 020 3227 0800
 E design@bandr-arch.com
 www.bandr-arch.com