
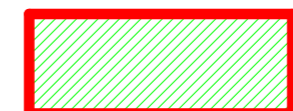


NOTES

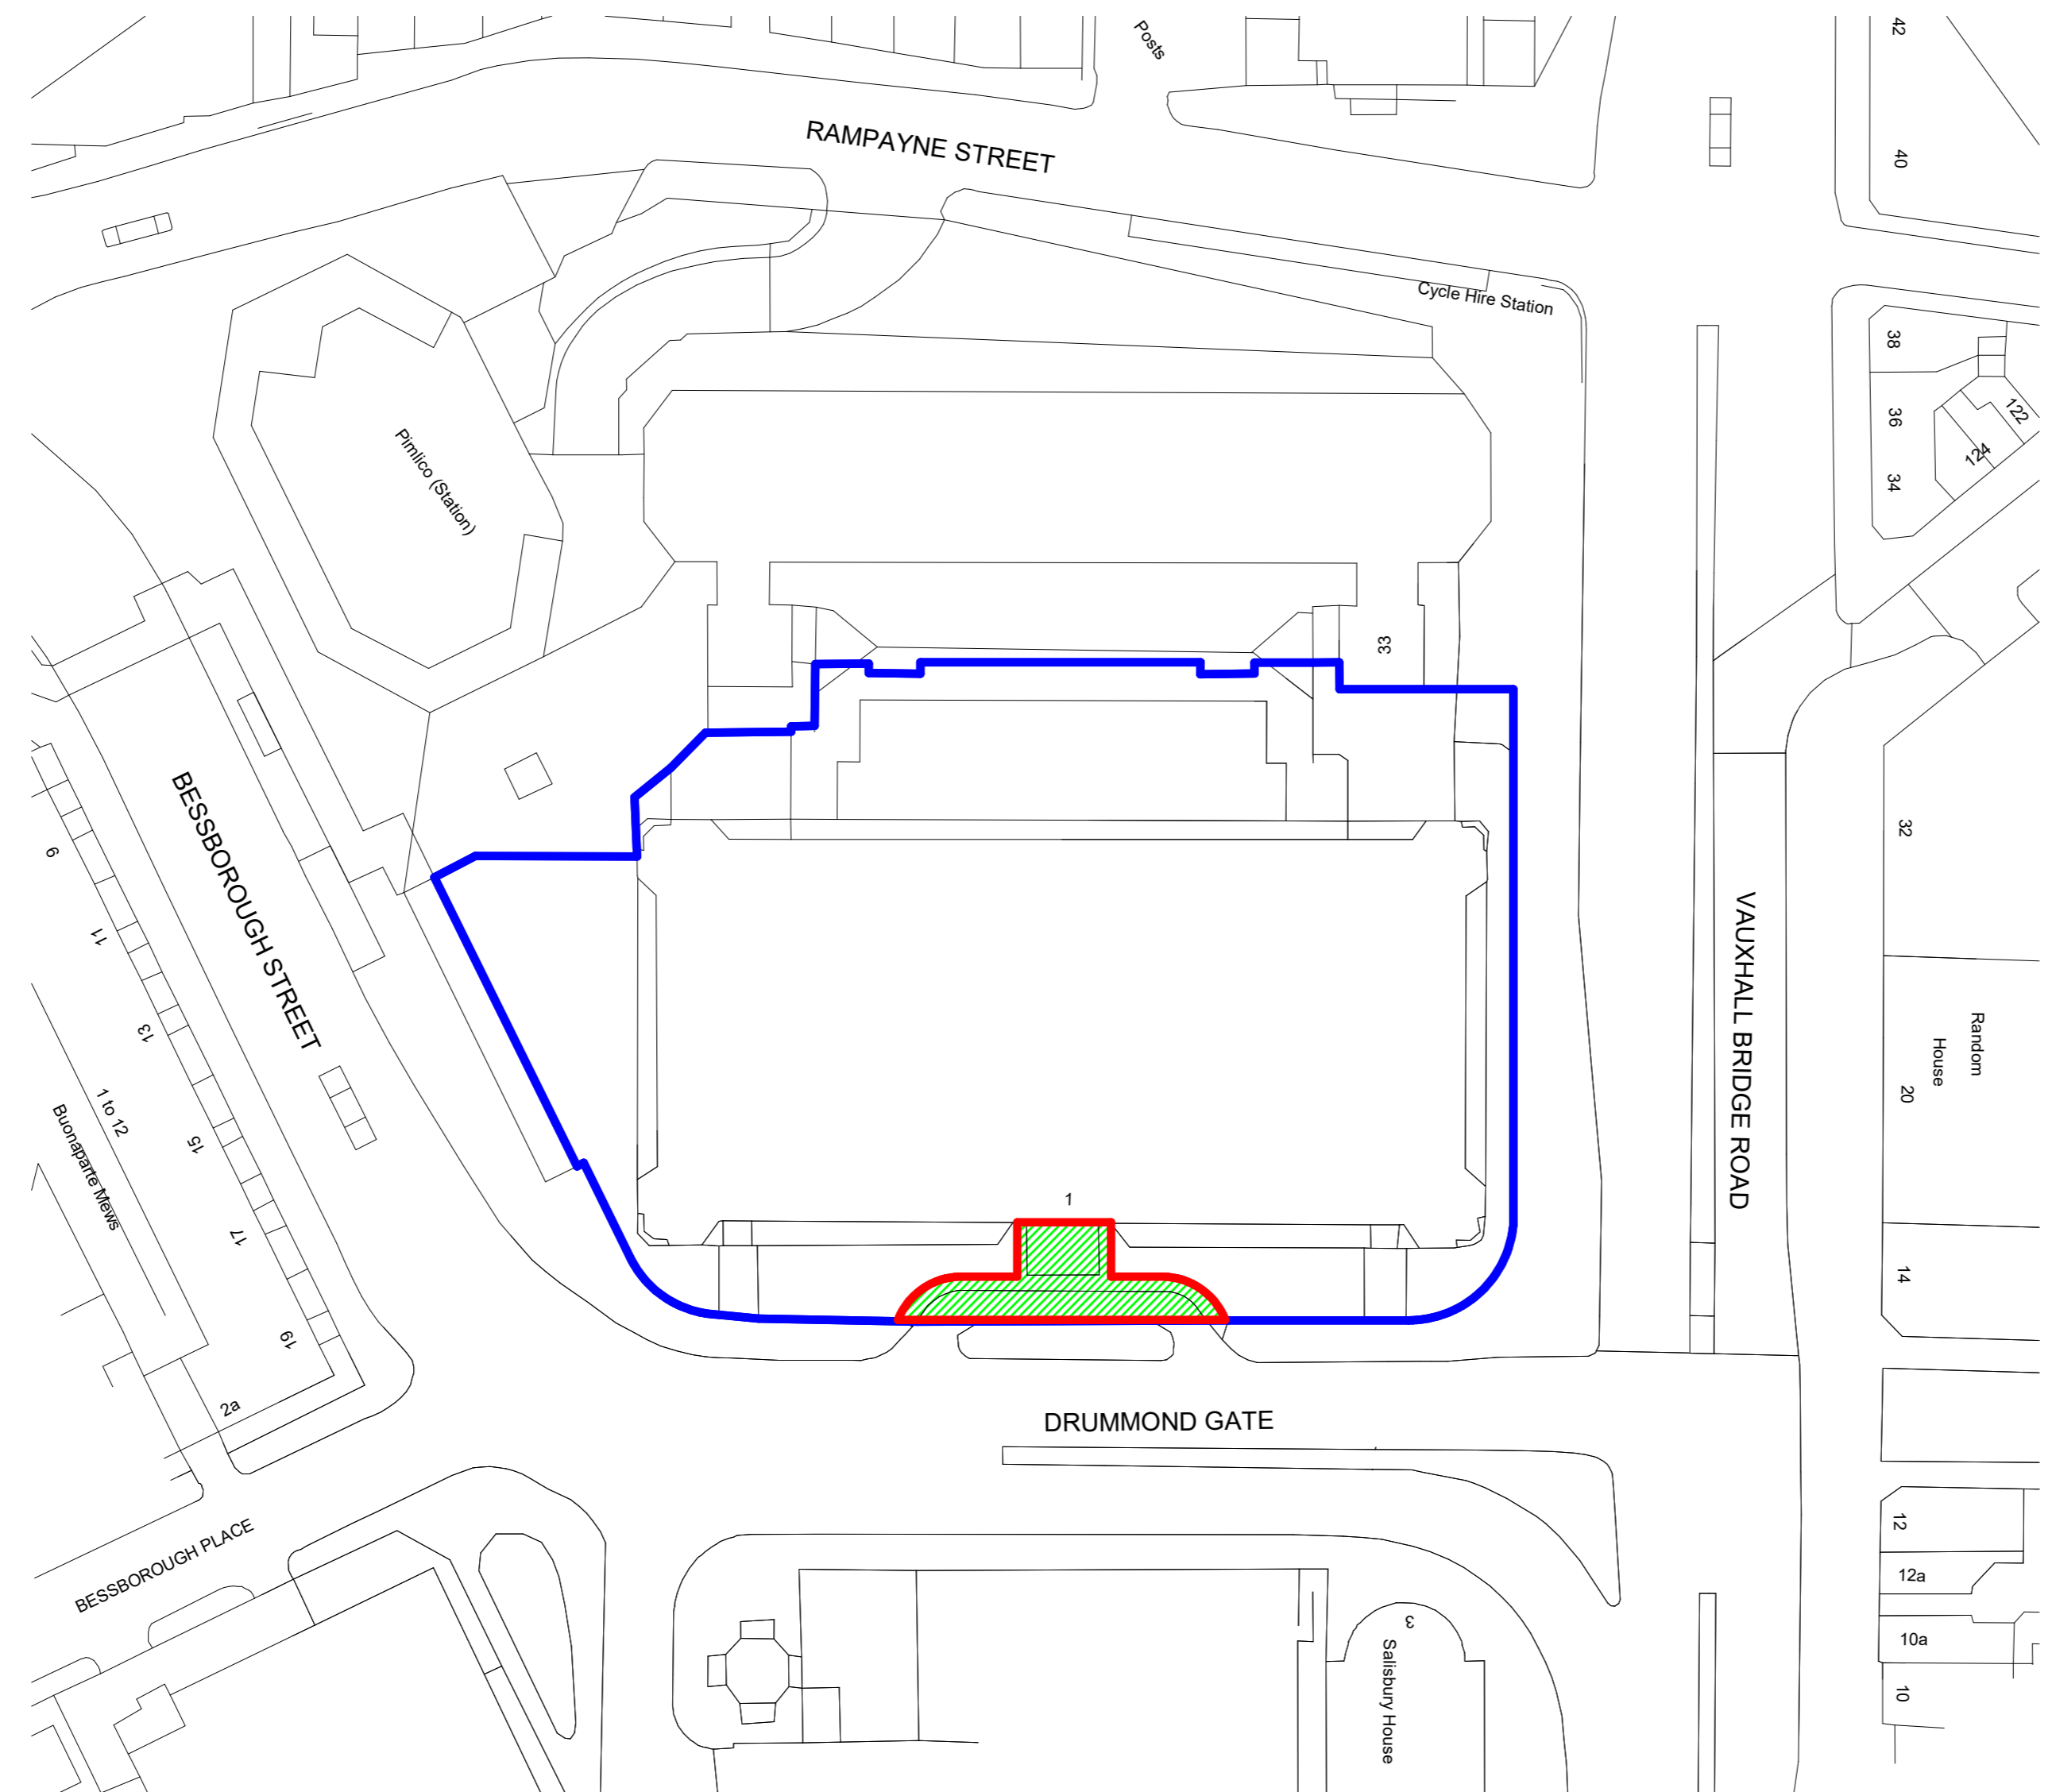

EXTENT OF PLANNING APPLICATION
95 SQ.M

Rev	By/Chk	Date	Description
P1	MLA/CL	22/02/24	SUBMITTED FOR PLANNING

CLIENT LOGO

PROJECT: JLP DRUMMOND GATE	PROJECT NO.: 23025
--------------------------------------	------------------------------

DRAWING TITLE:
SITE BLOCK PLAN

STATUS: PLANNING	PROJECT PHASE: P1
----------------------------	-----------------------------

DRAWING NO.: 23025-BAR-ZZ-ZZ-DR-A-13110	REV.: P1
---	--------------------

BY: MLA	CHK: CL	DATE: 22/02/24	SCALE @ A2: 1 : 500
-------------------	-------------------	--------------------------	-------------------------------

B+R ARCHITECTS

20 Shepherdess Walk,
London N1 7LB
T 020 3227 0800
E design@bandr-arch.com
www.bandr-arch.com