

Drawings to be read in conjunction with all other drawings of this series. DO NOT scale for construction purposes



11 Rowan garth
Rear elevation


10 Rowan garth
Rear elevation

9 Rowan garth


Street view
Rear elevation




East elevation

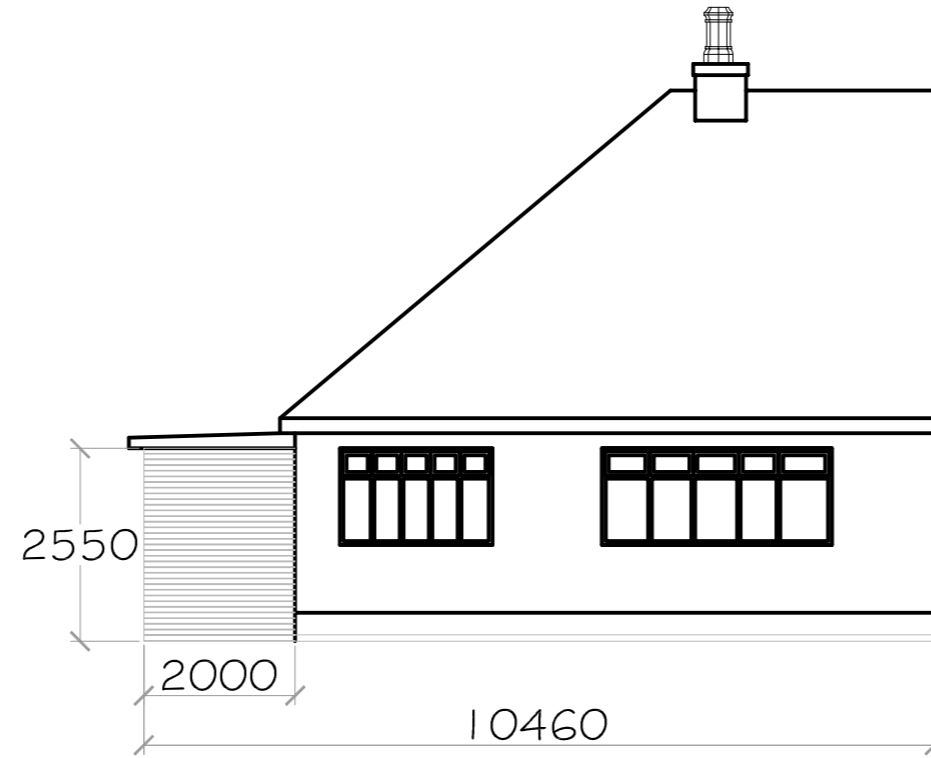


West elevation

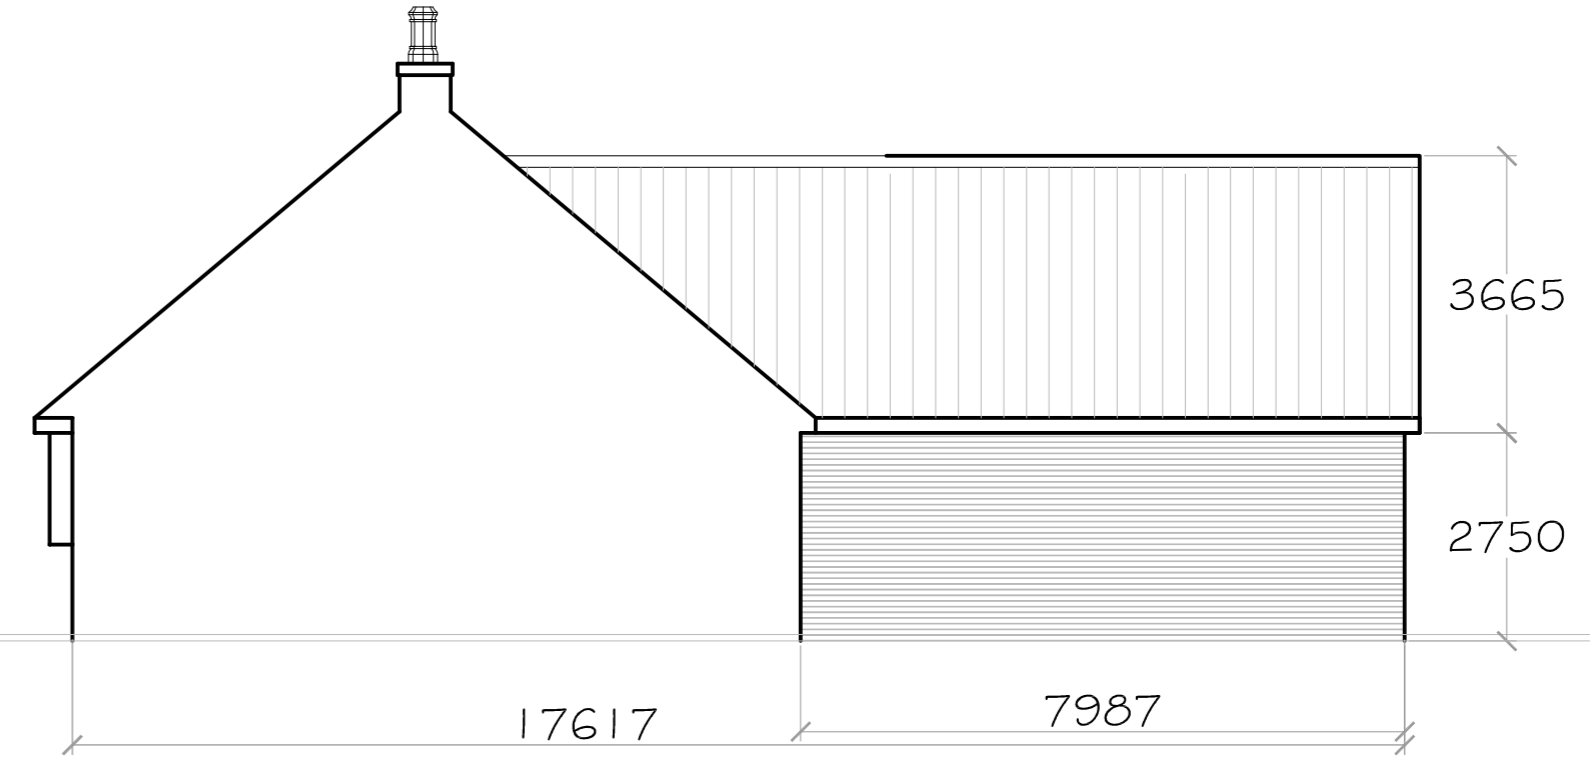

South elevation

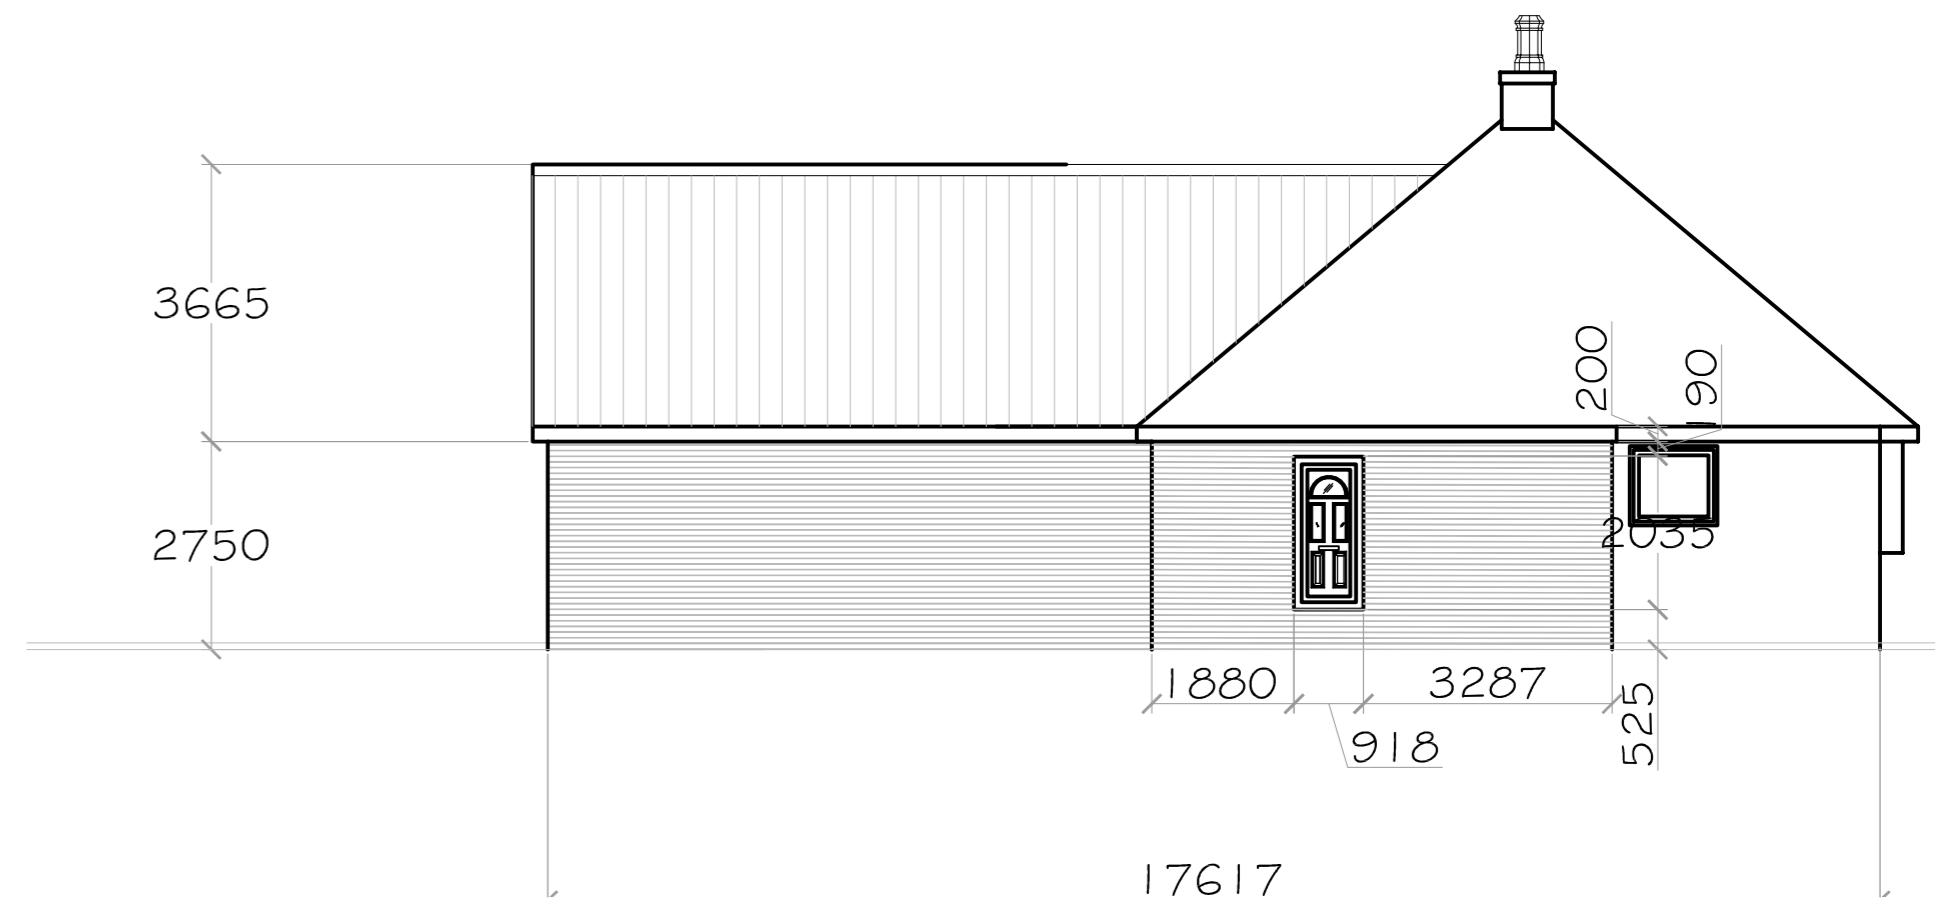

North elevation

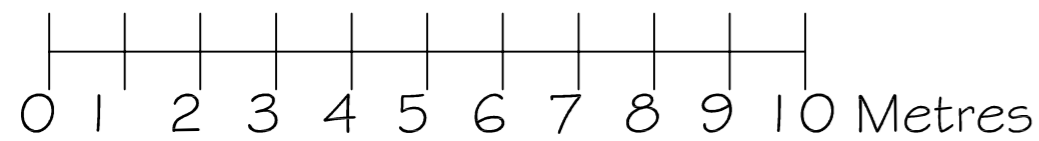

Richard Leak.dwg
14.10.2003