

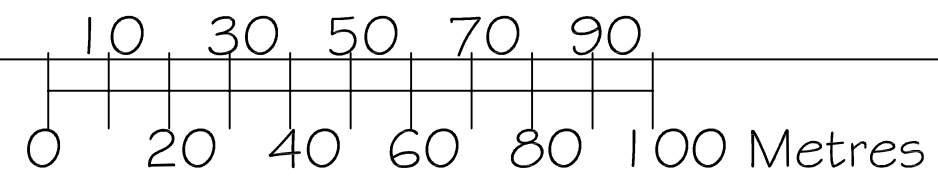


Drawings to be read in conjunction with all other drawings of this series. DO NOT scale for construction purposes

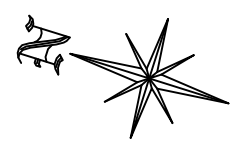

1:1250

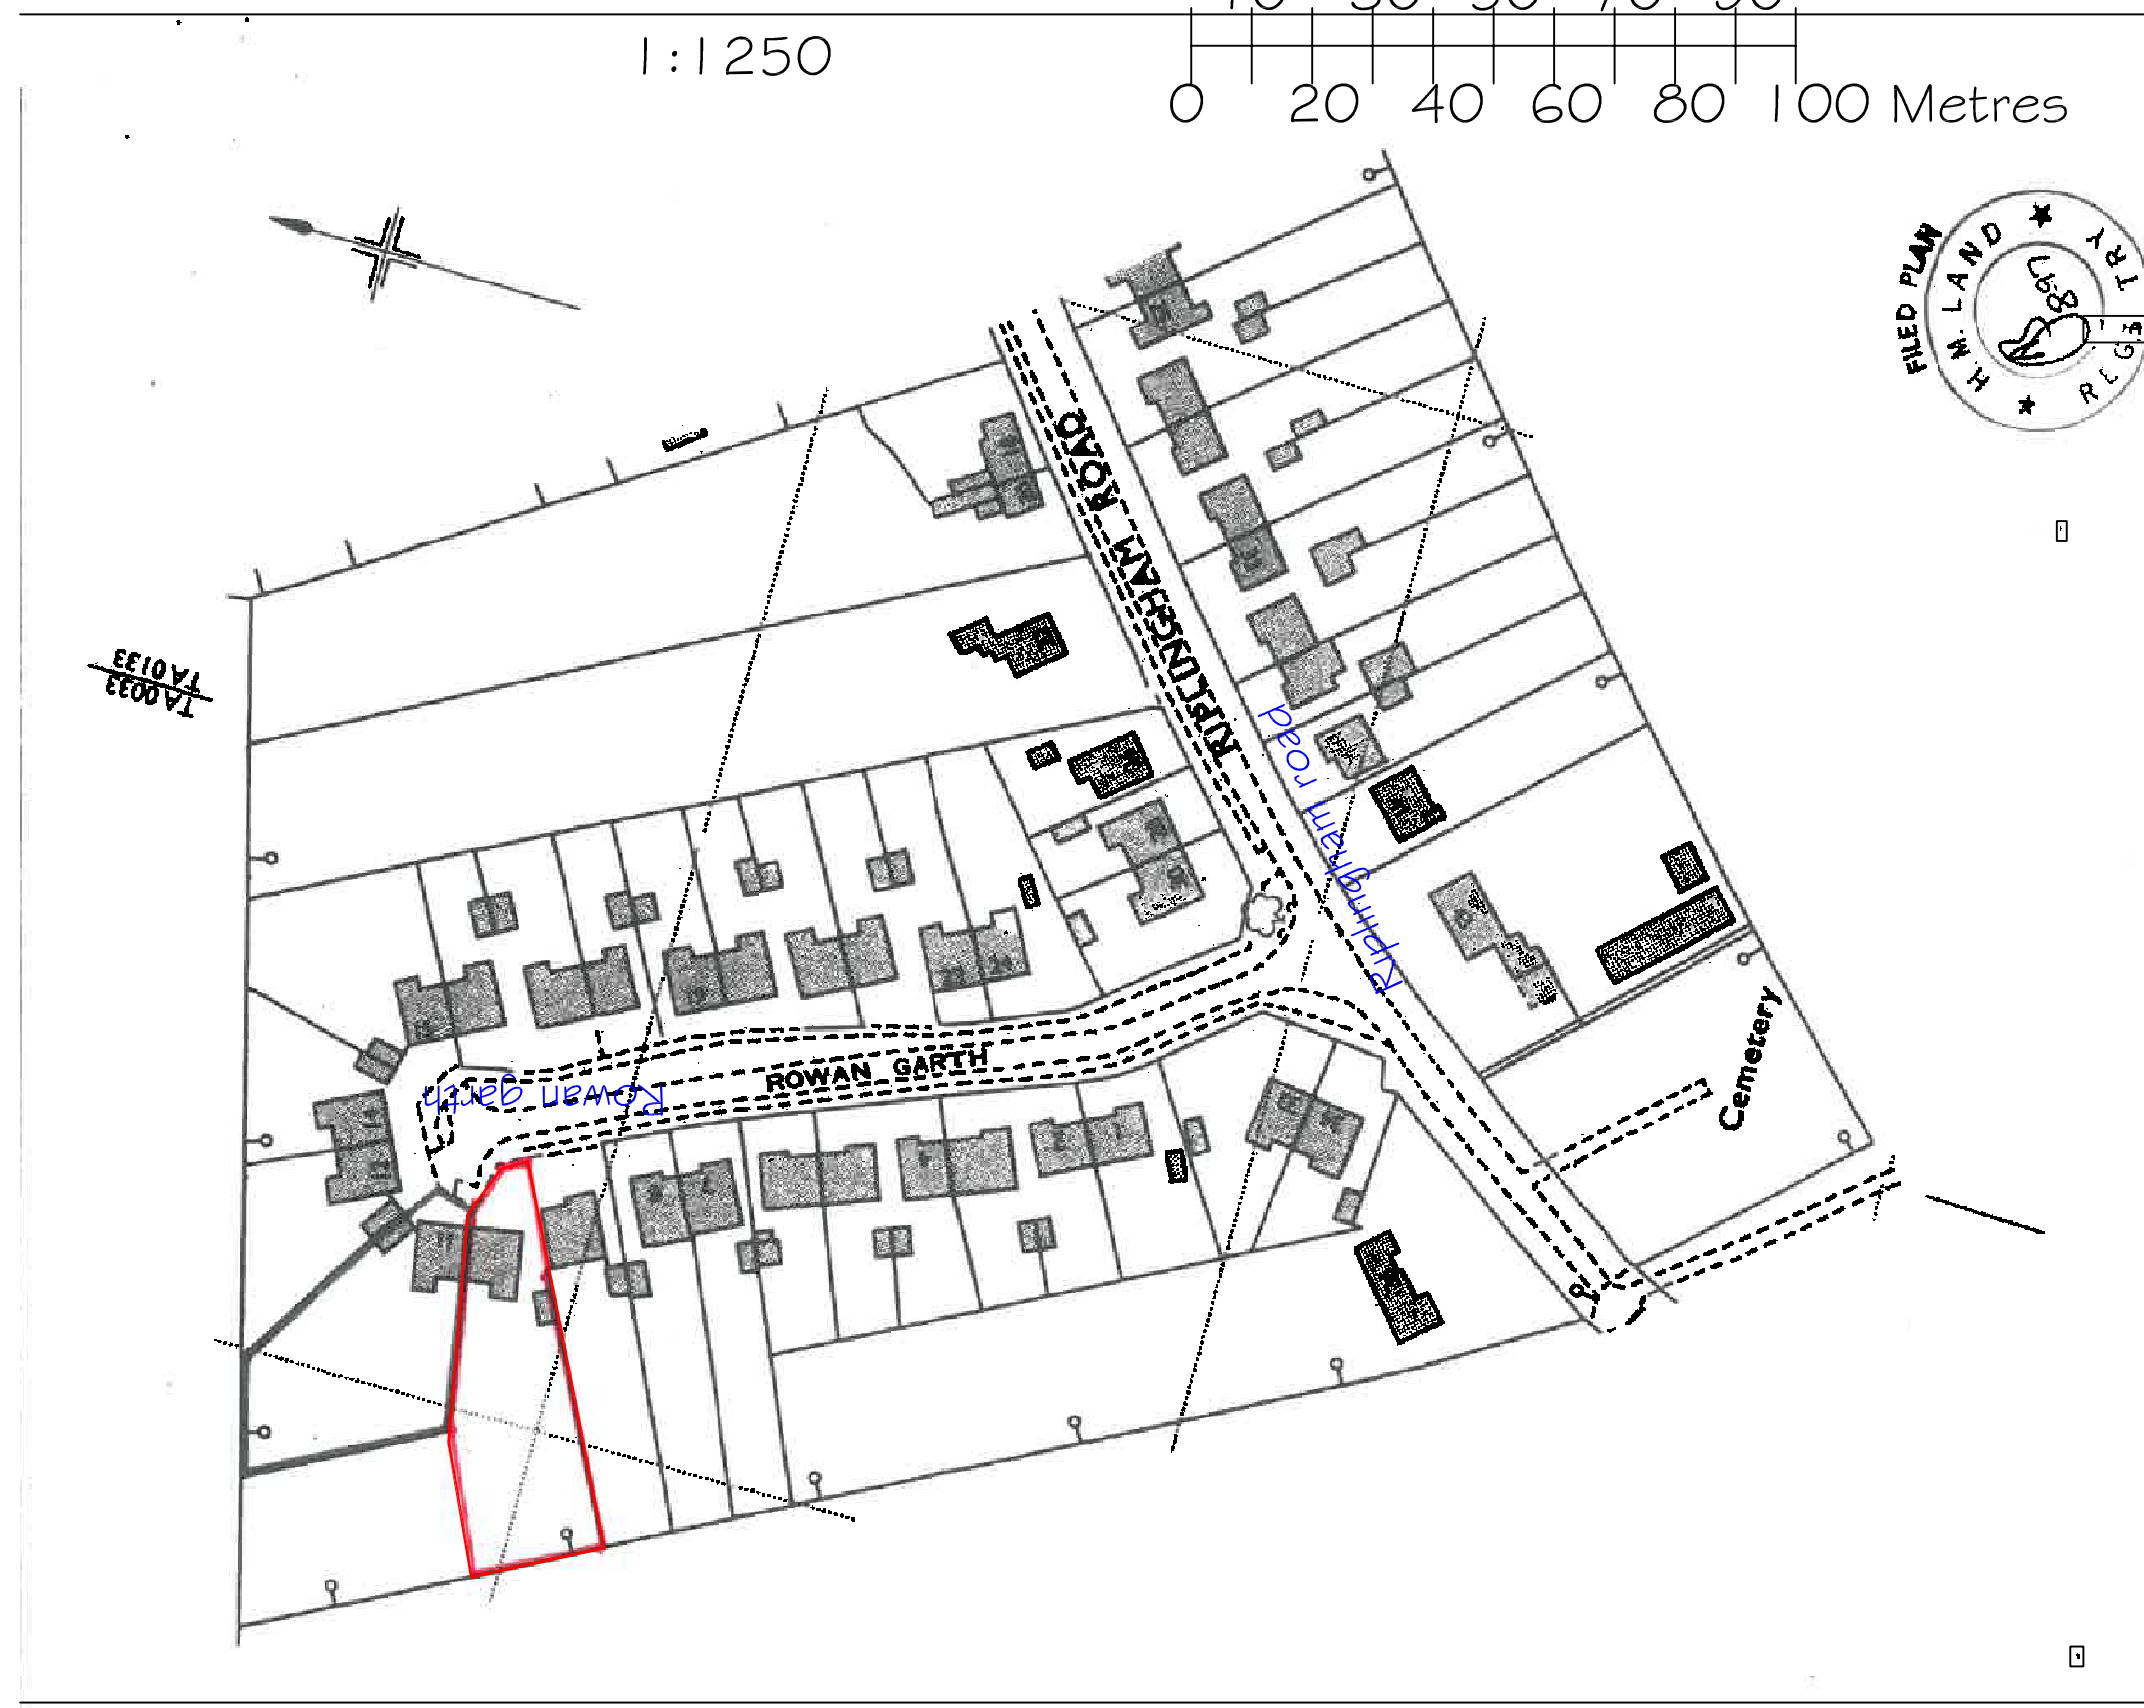

Location plan

Richard Leak.dwg  
14.10.2003

Client	Richard Leak	Property	10 Rowan garth	Town	Skidby	Postcode	HU16 5TT	Drawing	Location plan	Date	03.01.24	Scale	1:1250@A3	Sheet	RI07
--------	--------------	----------	----------------	------	--------	----------	----------	---------	---------------	------	----------	-------	-----------	-------	------

Neil Walker BSc(Hons) Architectural services