
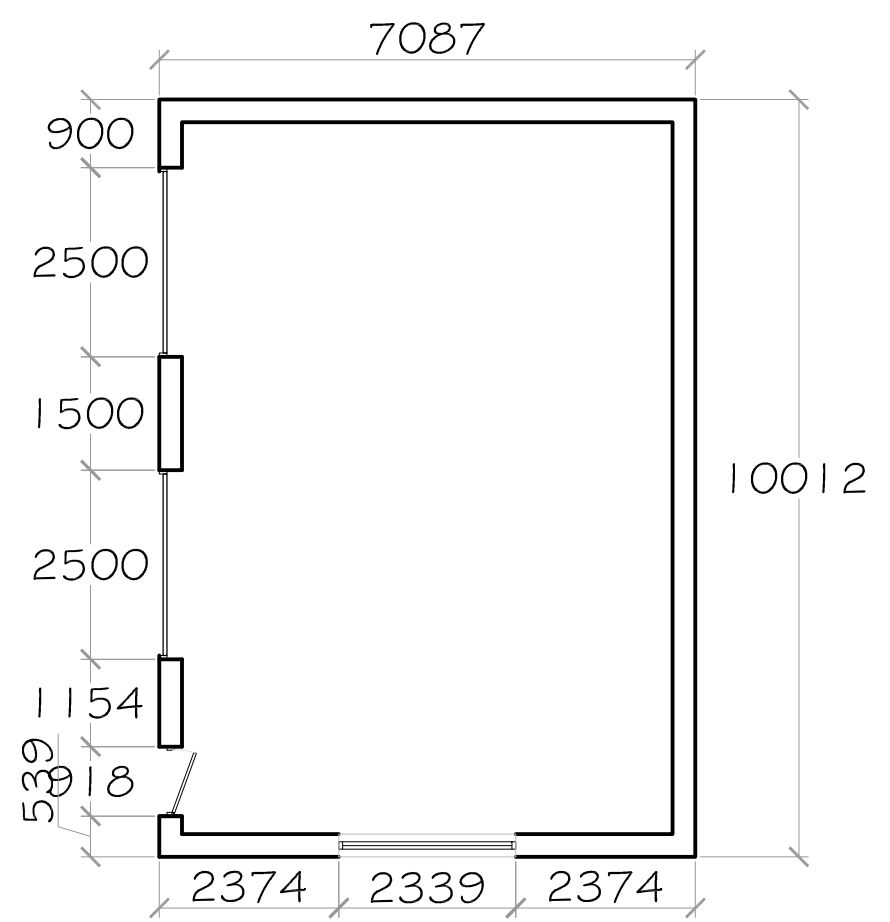
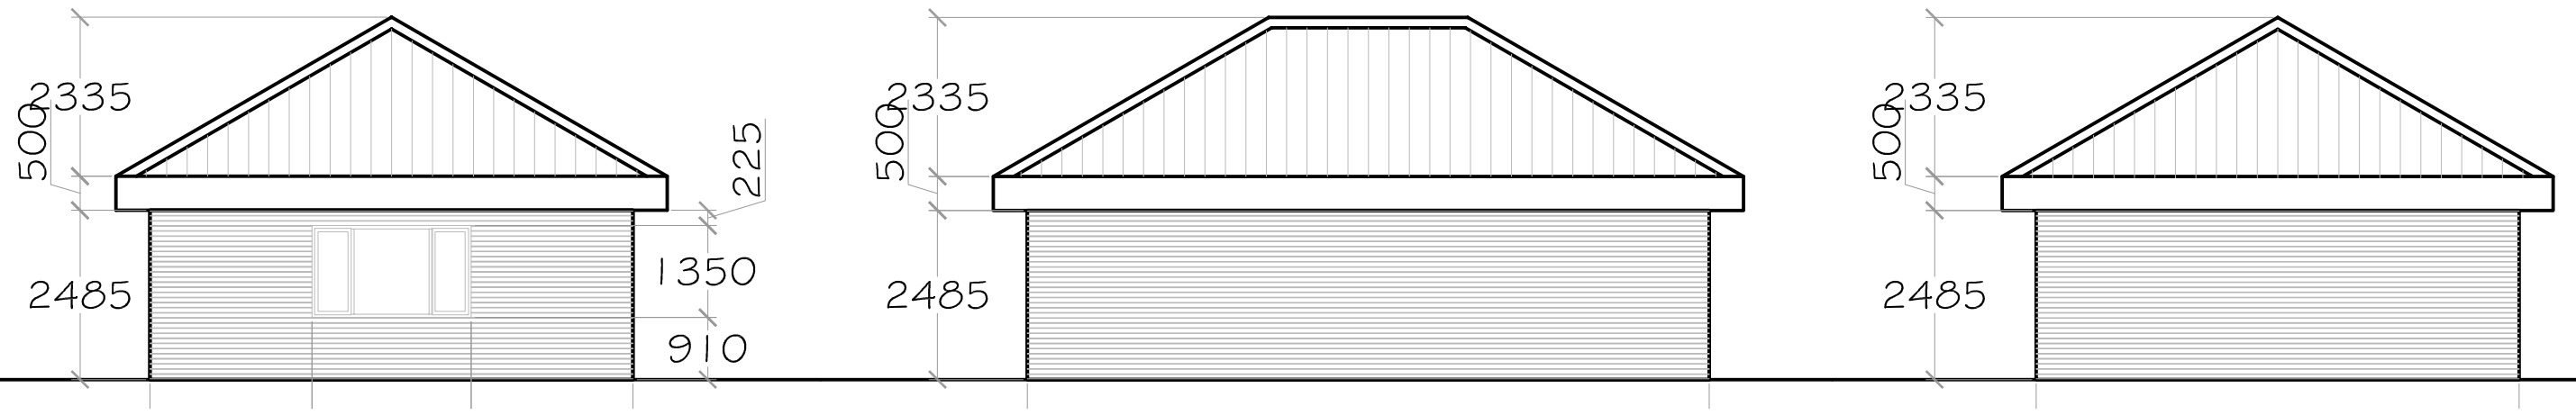


Drawings to be read in conjunction with all other drawings of this series. DO NOT scale for construction purposes

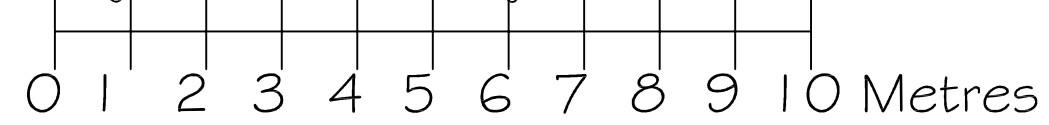

Garage

Richard Leak.dwg  
14.10.2003  
Dwg No

Client	Richard Leak	Property	10 Rowan garth	Town	Skidby	Postcode	HU16 5TT	Drawing	Garage	©	Date	01.10.23	Scale	1:100@A3	Sheet	RL12
--------	--------------	----------	----------------	------	--------	----------	----------	---------	--------	---	------	----------	-------	----------	-------	------

Neil Walker BSc(Hons) Architectural services