

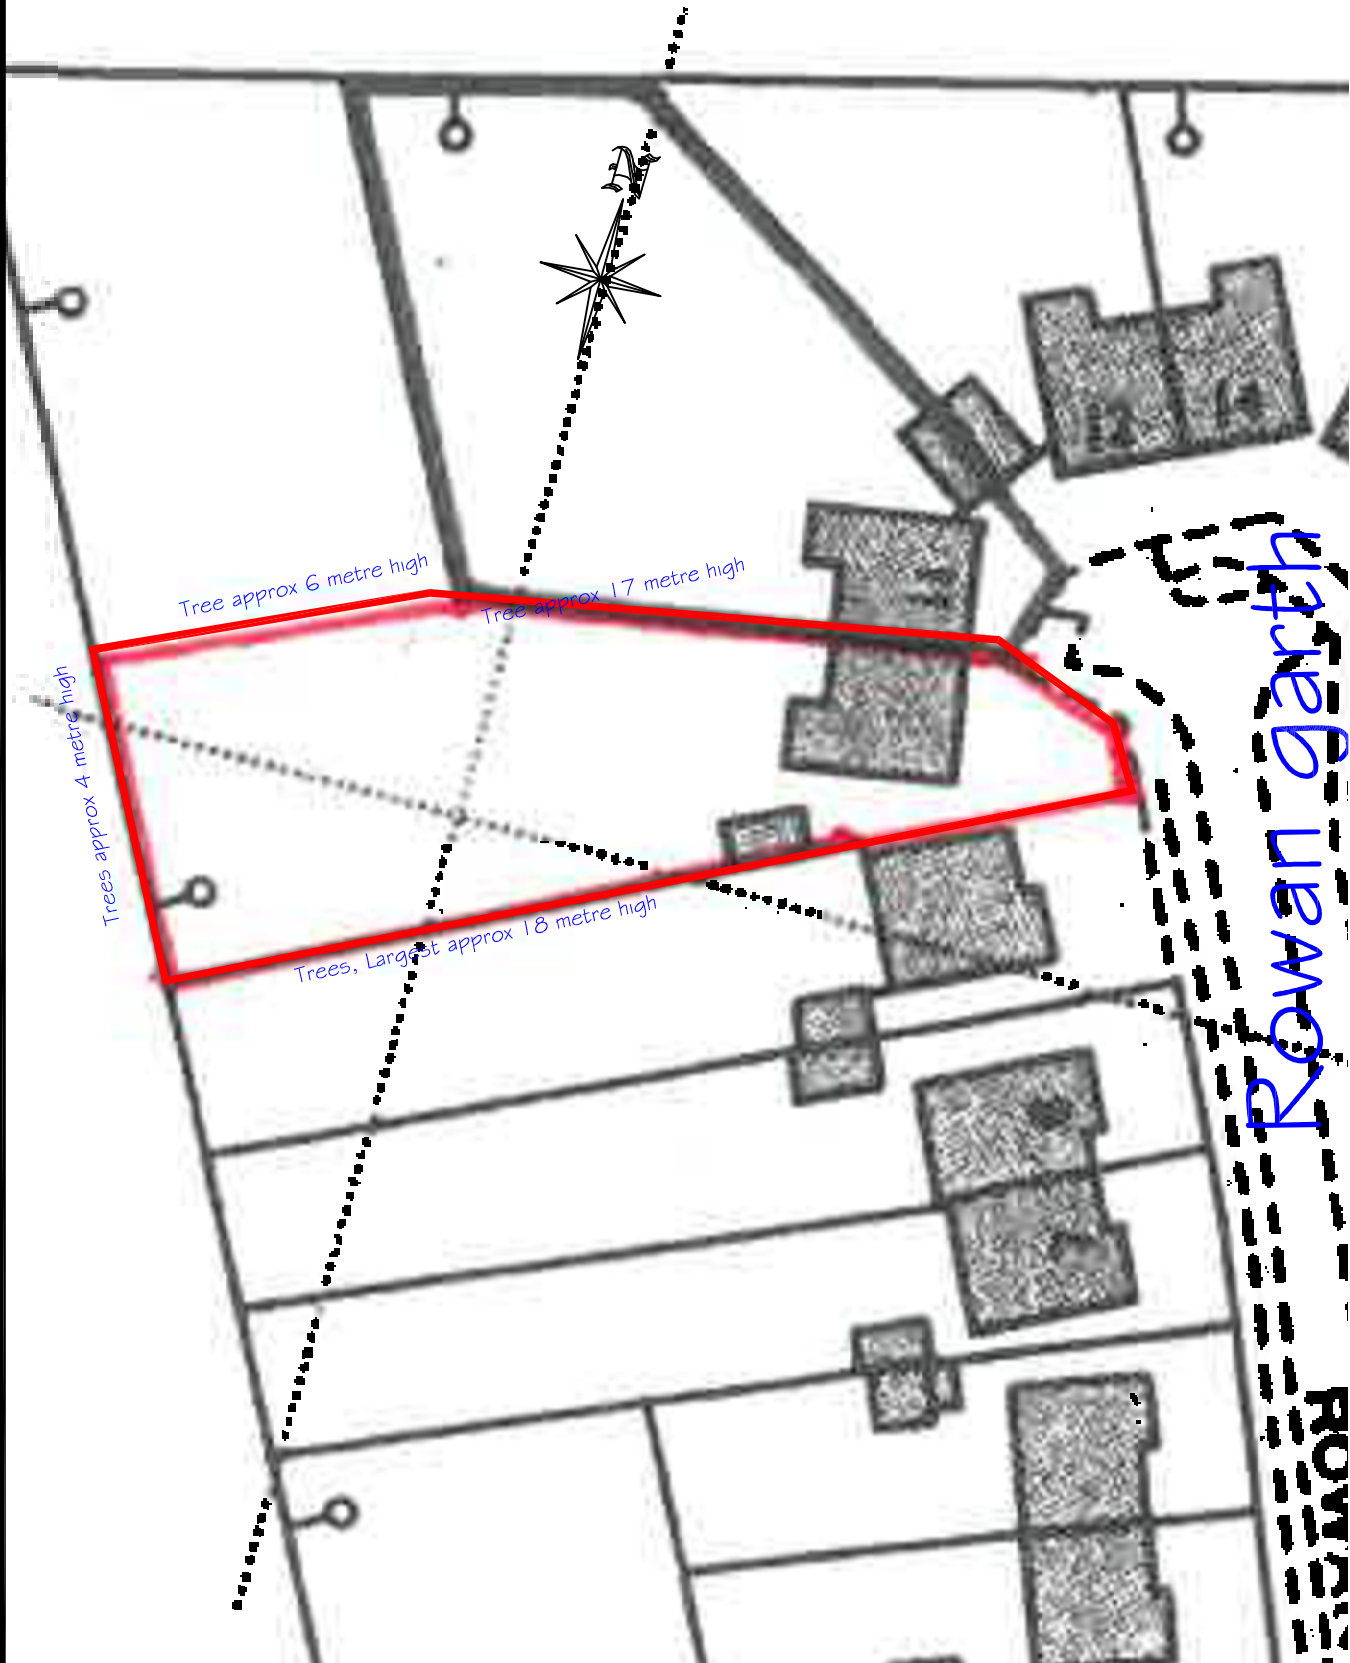


Drawings to be read in conjunction with all other drawings of this series. DO NOT scale for construction purposes

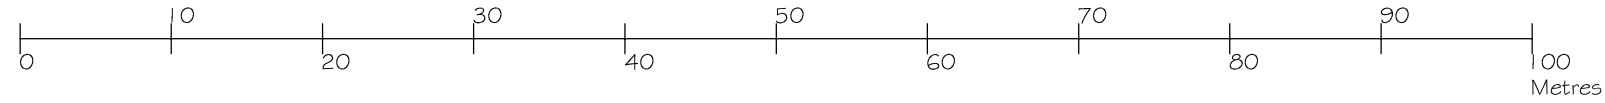

Existing block plan

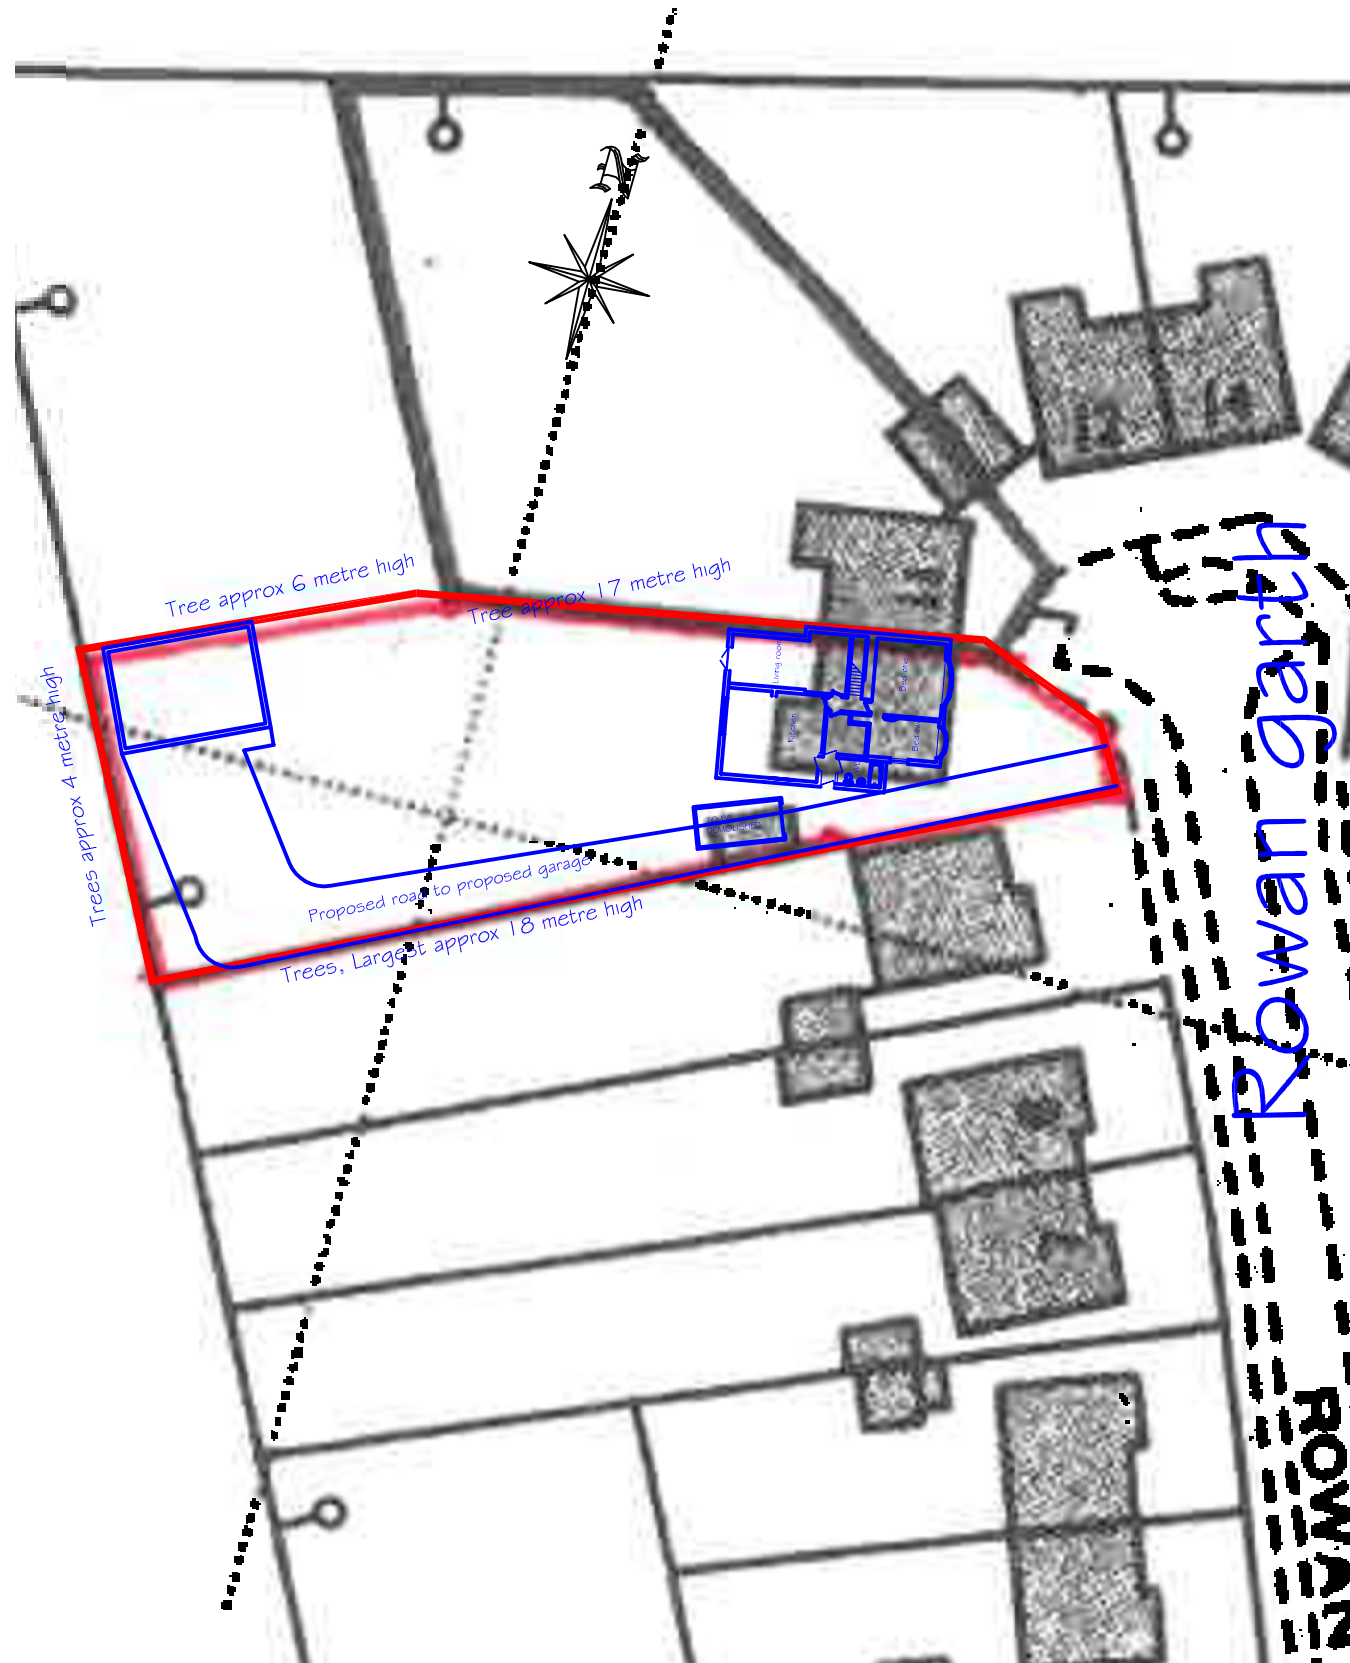

Proposed block plan

Richard Leak.dwg  
14.10.2003

Client	Richard Leak	Property	10 Rowan garth	Town	Skidby	Postcode	HU16 5TT				Drawing	Block plan	©	Date	24.03.21	Scale	1:500@A3	Sheet	RI08
--------	--------------	----------	----------------	------	--------	----------	----------	--	--	--	---------	------------	---	------	----------	-------	----------	-------	------

Neil Walker BSc(Hons) Architectural services