


Site location plan
@1:1250 scale



Existing Elevations - Detached garage and garden building - to be demolished

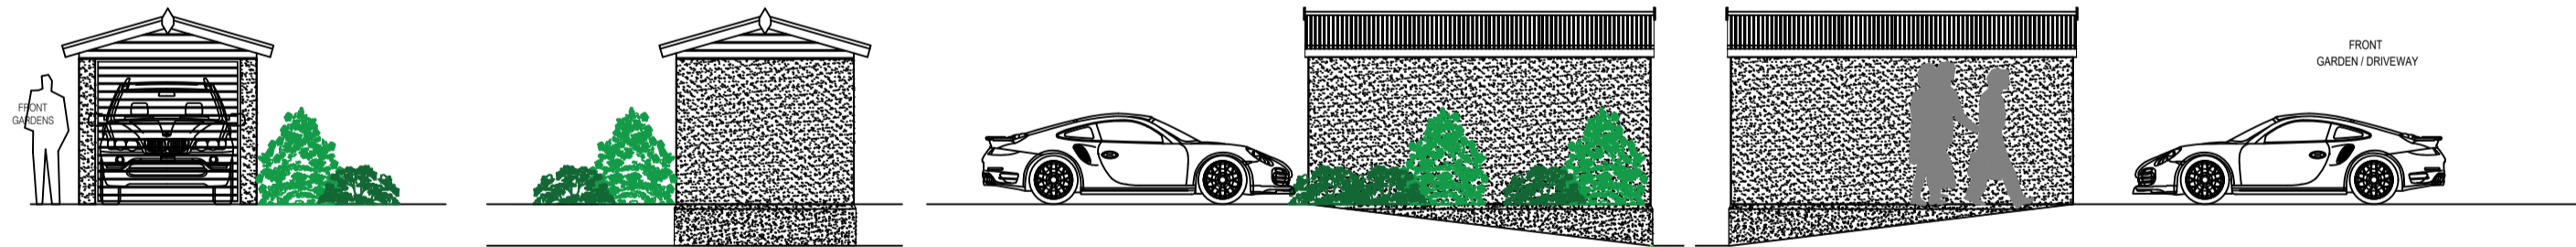

<ul style="list-style-type: none"> ■ Architectural design ■ Planning & Building Regulations ■ Landscape architecture ■ 3D Visualisation & model making 			
<p>CLIENT</p> <p>MRS.SARAH.SIMPSON</p>			
<p>26.VALE.WALK KNOTTINGLY WF118JW</p>			
<p>DRAWING OF</p> <p>PROPOSED.SINGLE.STOREY.EXTENSION.TO.REAR 2.STOREY.TO.SIDE.&REAR.DEMOLITION.OF DETACHED.GARAGE.&GARDEN.STORE FRONT.WALL.&DRIVEWAY.IMPROVEMENTS</p>			
<p>EXISTING.PLAN.S.&.ELEVATIONS</p>			
drawing no	rev	date	
DWG-005	-	JAN-2024	
scale	drawn	checked by	checked date
1:100@.A1	SMT	SS	JAN-2024