



NOTE: All drawings are based on survey work done by others and may not reflect the existing condition/sizes of the building. Measurements to be taken on site prior to any works.

- General Notes**
1. Responsibility is not accepted for errors made by others in scaling from this drawing. All construction information should be taken from figured dimensions only.
  2. All dimensions to be checked onsite.
  3. Unless otherwise stated dimensions are in millimetres.
  4. Drawings to be read in conjunction with all other project drawings.
  5. Copyright Millar + Howard Workshop Ltd.

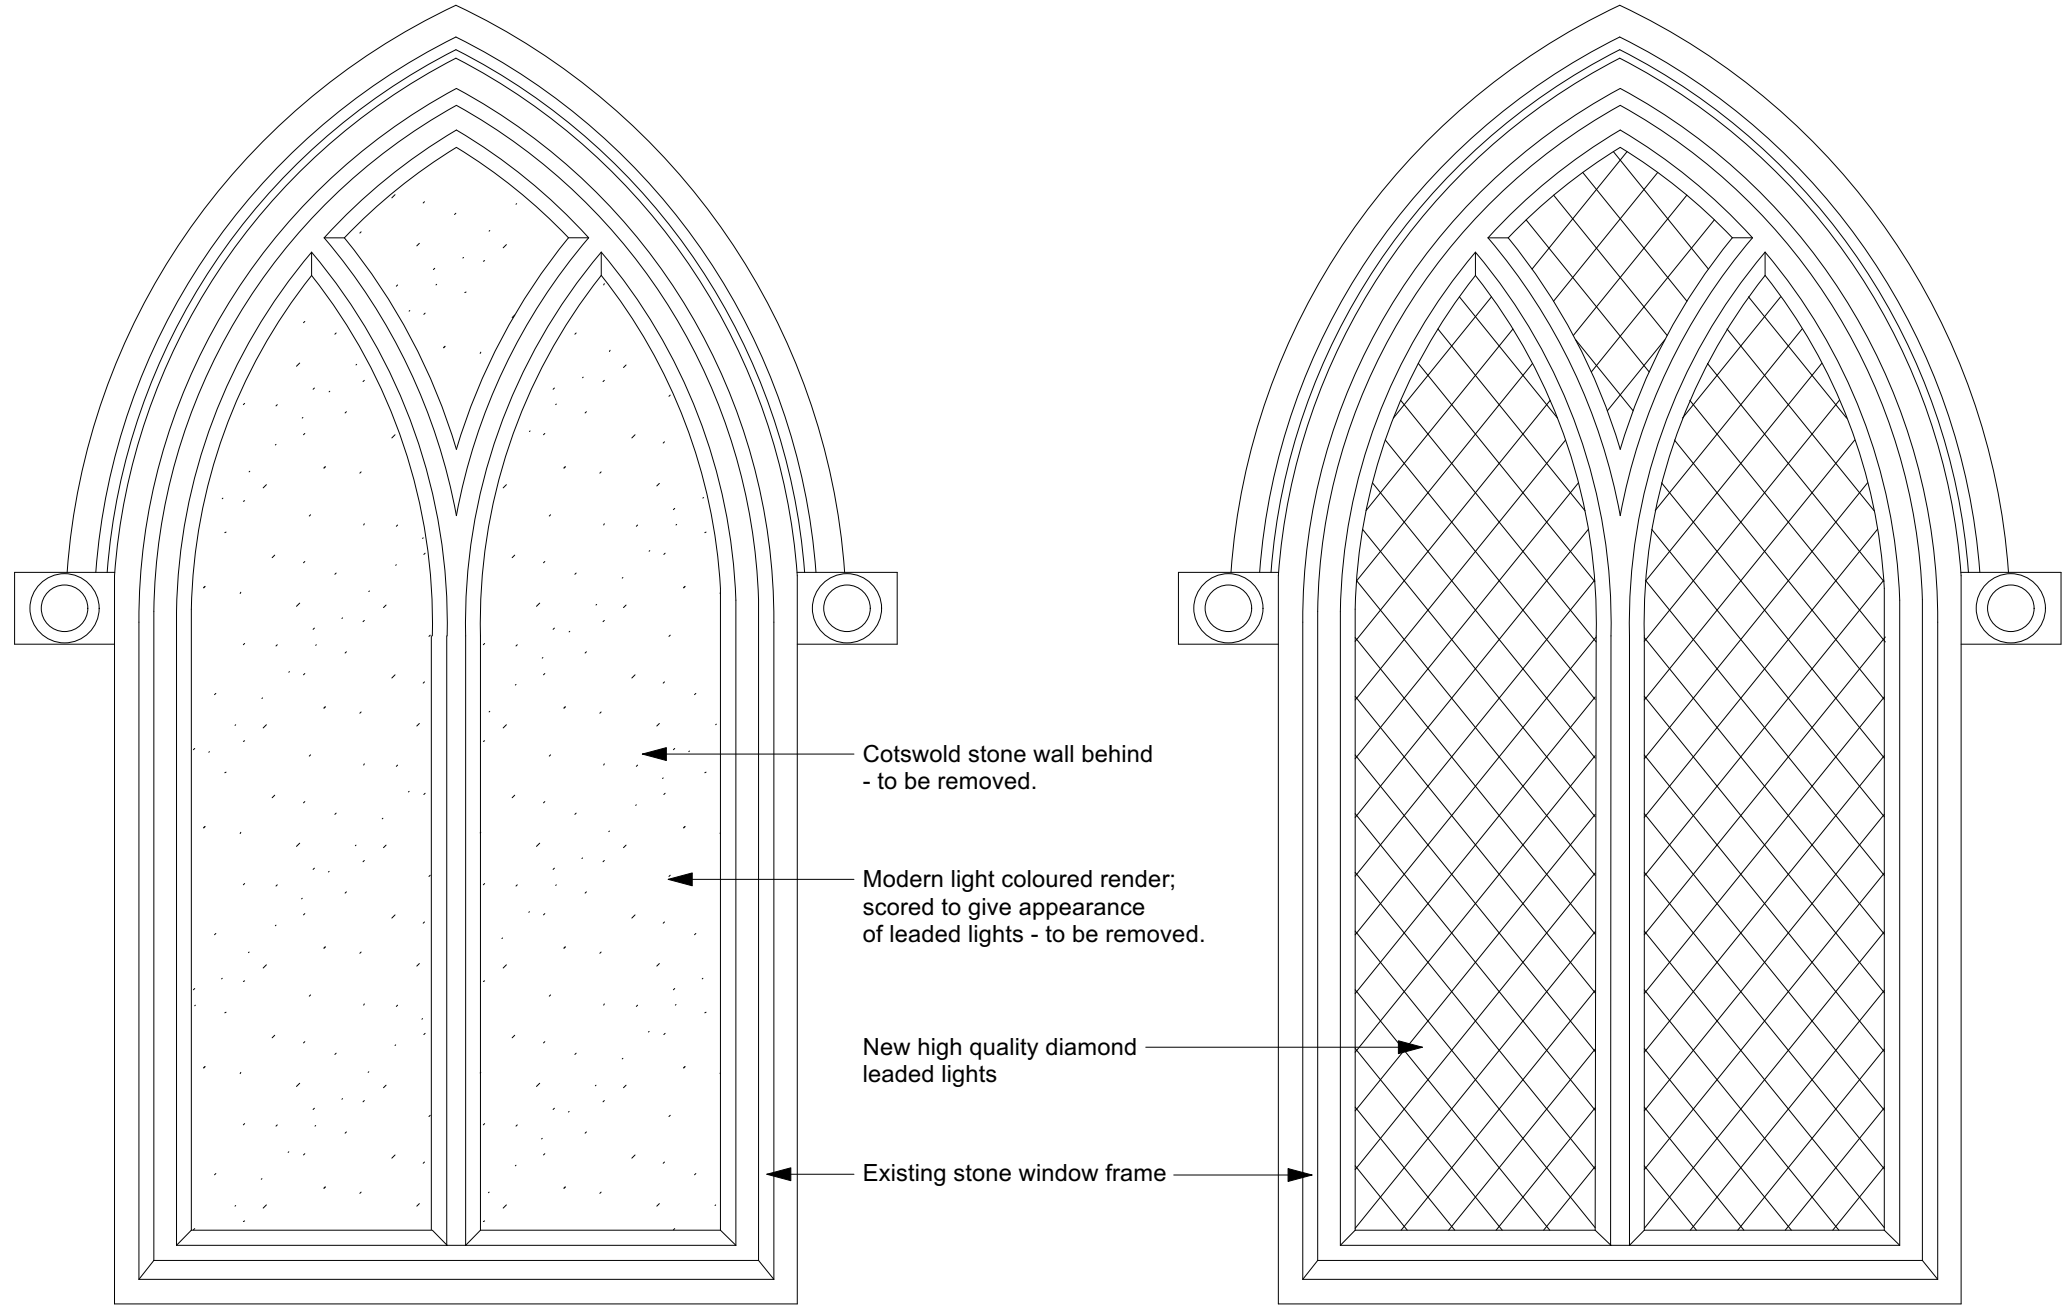

**Existing blind window**

**Proposed glazed window**

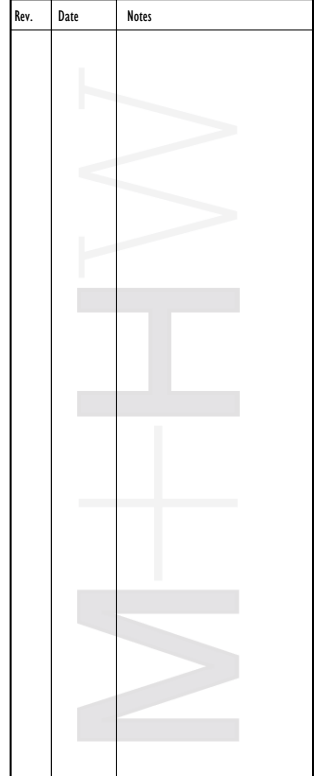

Chartered Architects  
**MILLAR+HOWARD**  
 WORKSHOP

St Mary's Mill  
 St Mary's  
 Chalford  
 STROUD  
 Gloucestershire  
 GL6 8NX

t: 01453 887186  
 e: info@mhworkshop.co.uk  
 w: www.mhworkshop.co.uk

Project Title  
**The Polo Club**

Project Address  
**Ivy Lodge  
 Bathurst Estate  
 GL7 6LU**

Job No. **1902**

Drawing Title  
**Proposed**

Window Detail:  
 Blind Window 4

Drawn By	Checked By	Date
PR	PR	Jan 2024

Scale **1:20@A3**

Drawing No.	Revision
<b>D/ 1120</b>	

Drawing Status