


NOTES

Application site area : 391sqm / 0.0391 ha

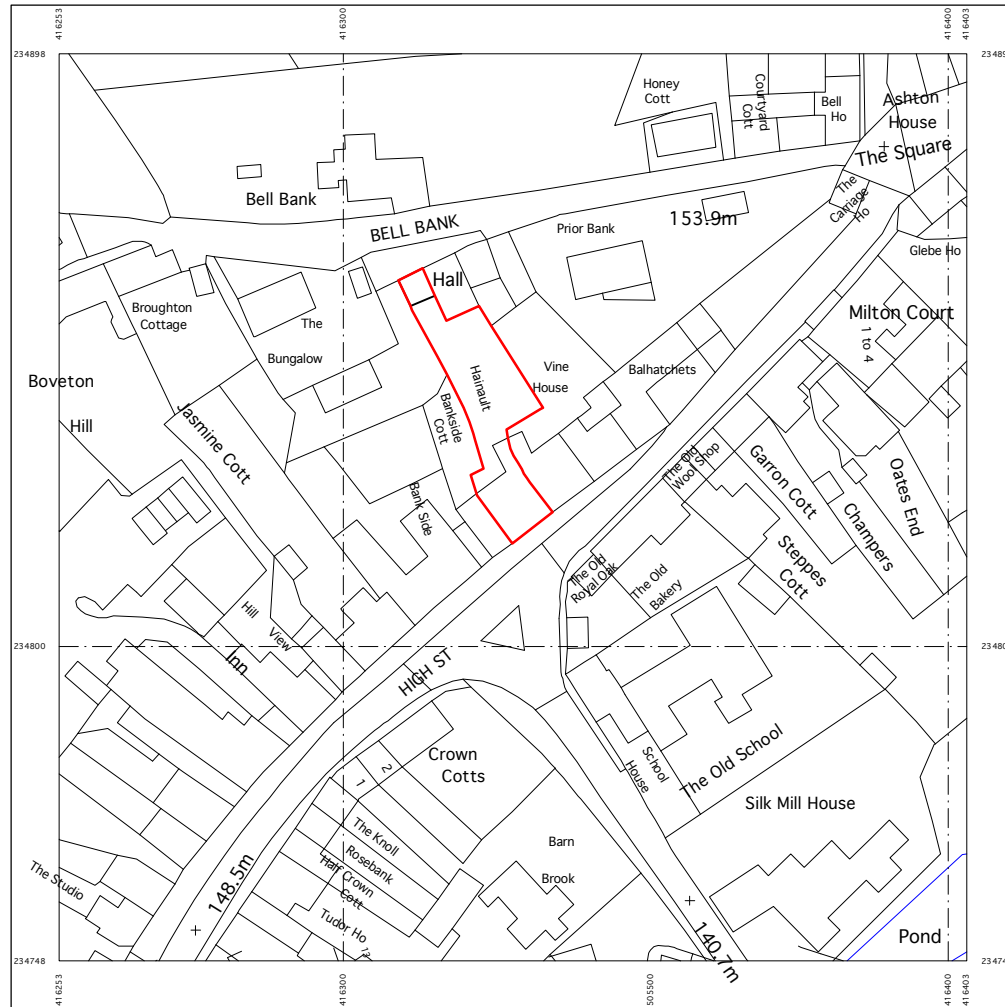

**Location Plan**  
scale 1:1250@A4

rev	date	description
-	02.03.23	Issue
-	15.02.23	Issue
-	19.10.22	Issue

<b>client</b>	Mr & Mrs Johnson		
<b>project</b>	Proposed Alterations & Outbuilding Conversion Site : Hainault House, High Street, Blockley, Moreton-in-Marsh, Gloucs, GL56 9EX		
<b>drawing title</b>	Location Plan		
<p><b>KLN Architecture</b></p> <p>5 Church Lane Great Paxton St. Neots Cambridgeshire PE19 6RJ t: 07903 713565 e: karl@klnarchitecture.com</p>			
<b>status</b>	Approvals		
<b>drawn</b>	<b>checked</b>	<b>date</b>	<b>scale</b>
KN	-	Oct 2022	1:1250 @ A4
<b>project</b>	<b>building element</b>	<b>drawing no</b>	<b>revision</b>
-	-	L 001	-