




PLANNING APPLICATION
48 Denzil Road, Guildford GU2 7NG
1-C-1A: Existing Plans

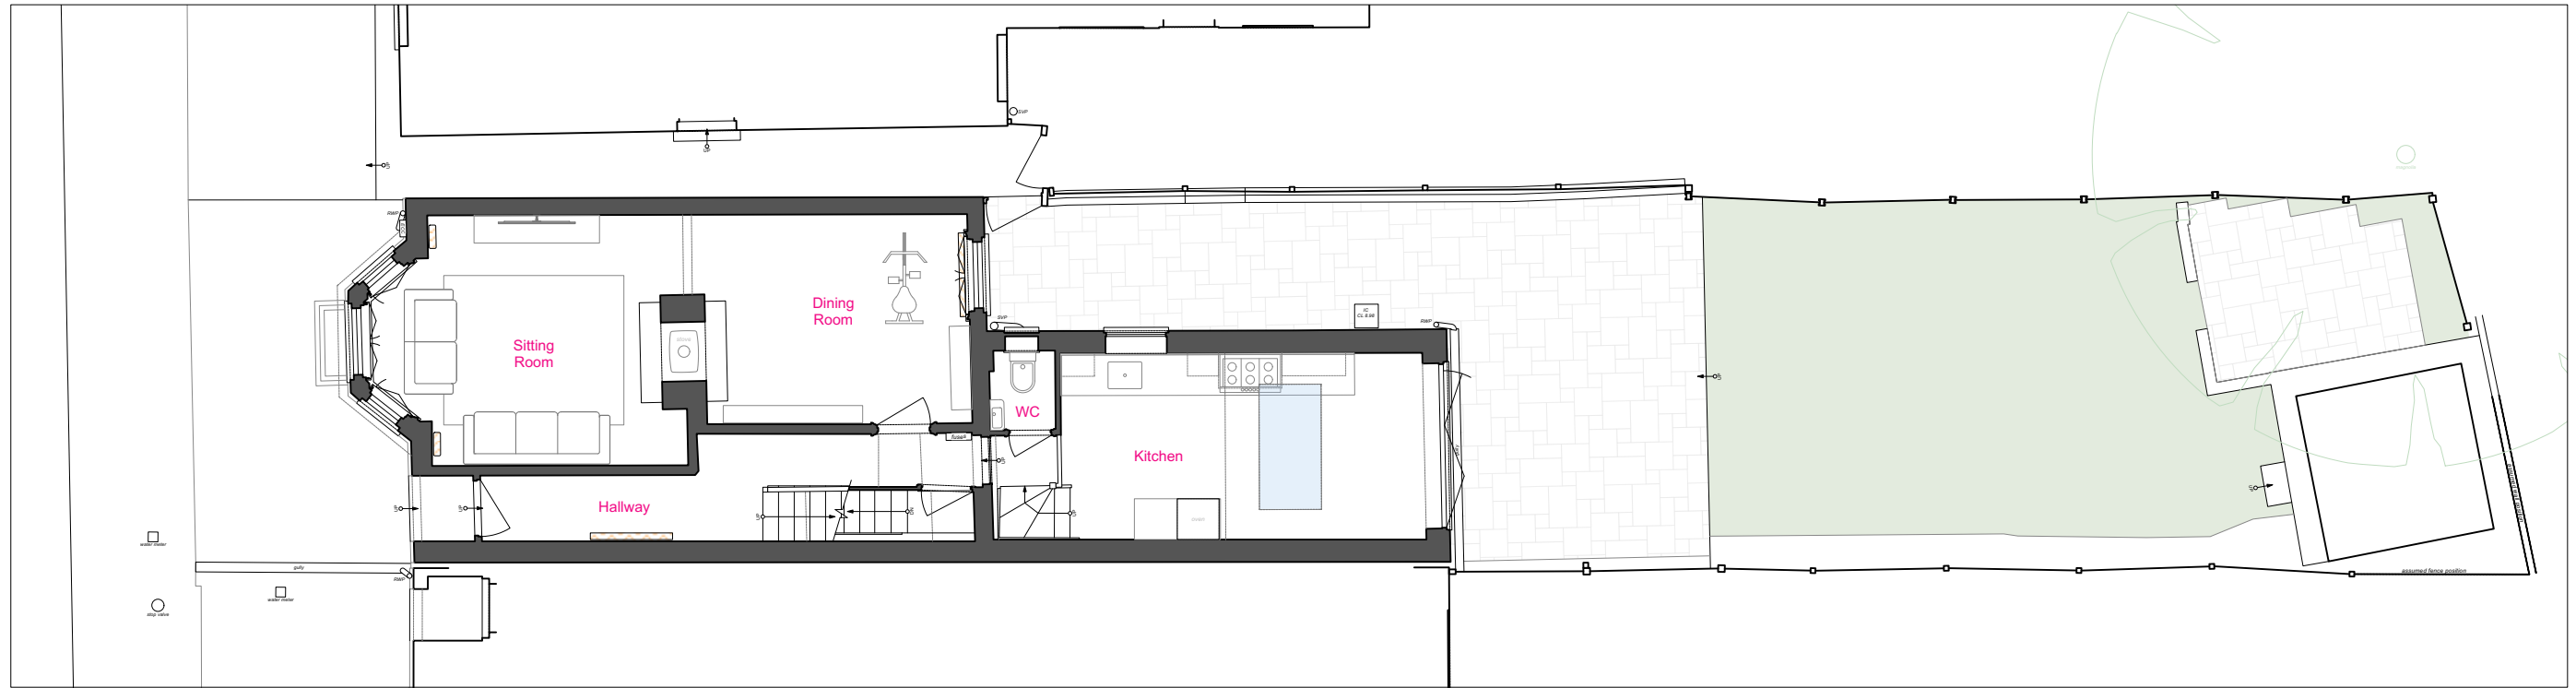

Ground floor - Existing
 Scale 1:100

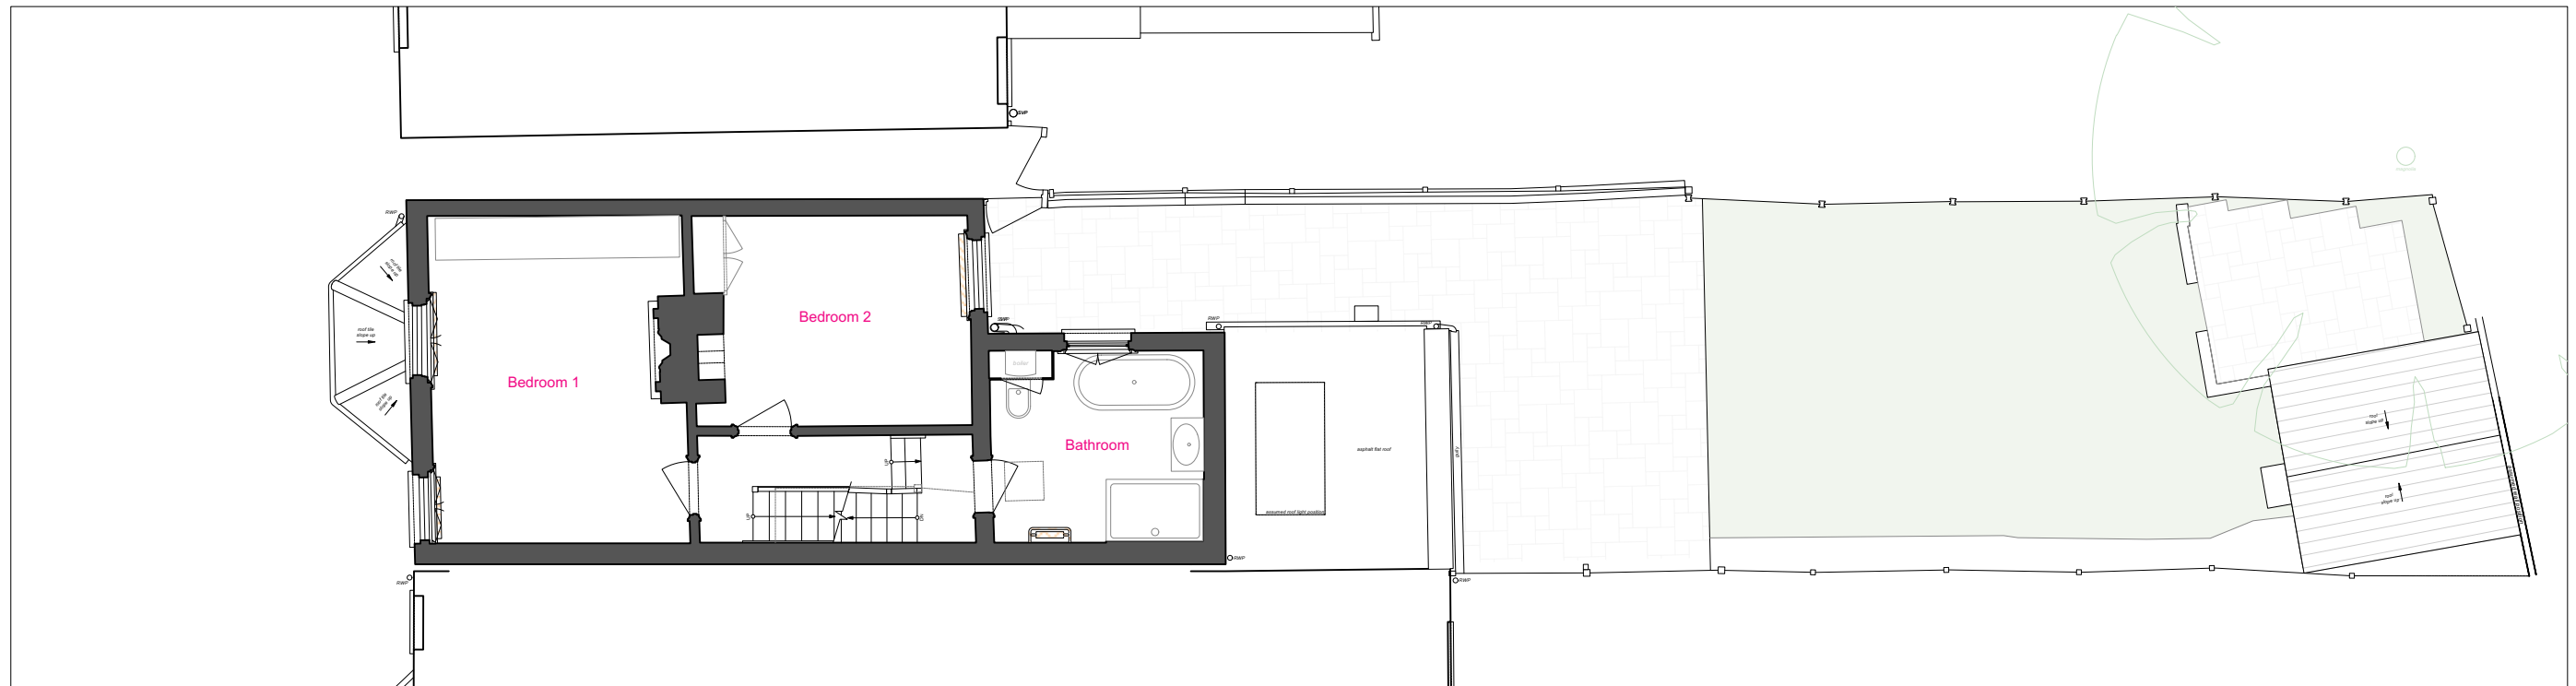

First floor - Existing
 Scale 1:100

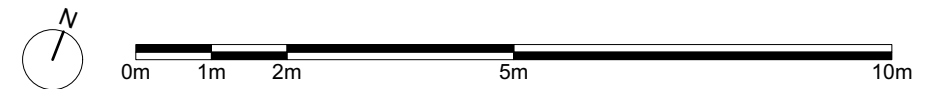

Scale 1:100 @ A3