



**PLANNING APPLICATION**  
**48 Denzil Road, Guildford GU2 7NG**  
**1-C-3A: Proposed Plans**

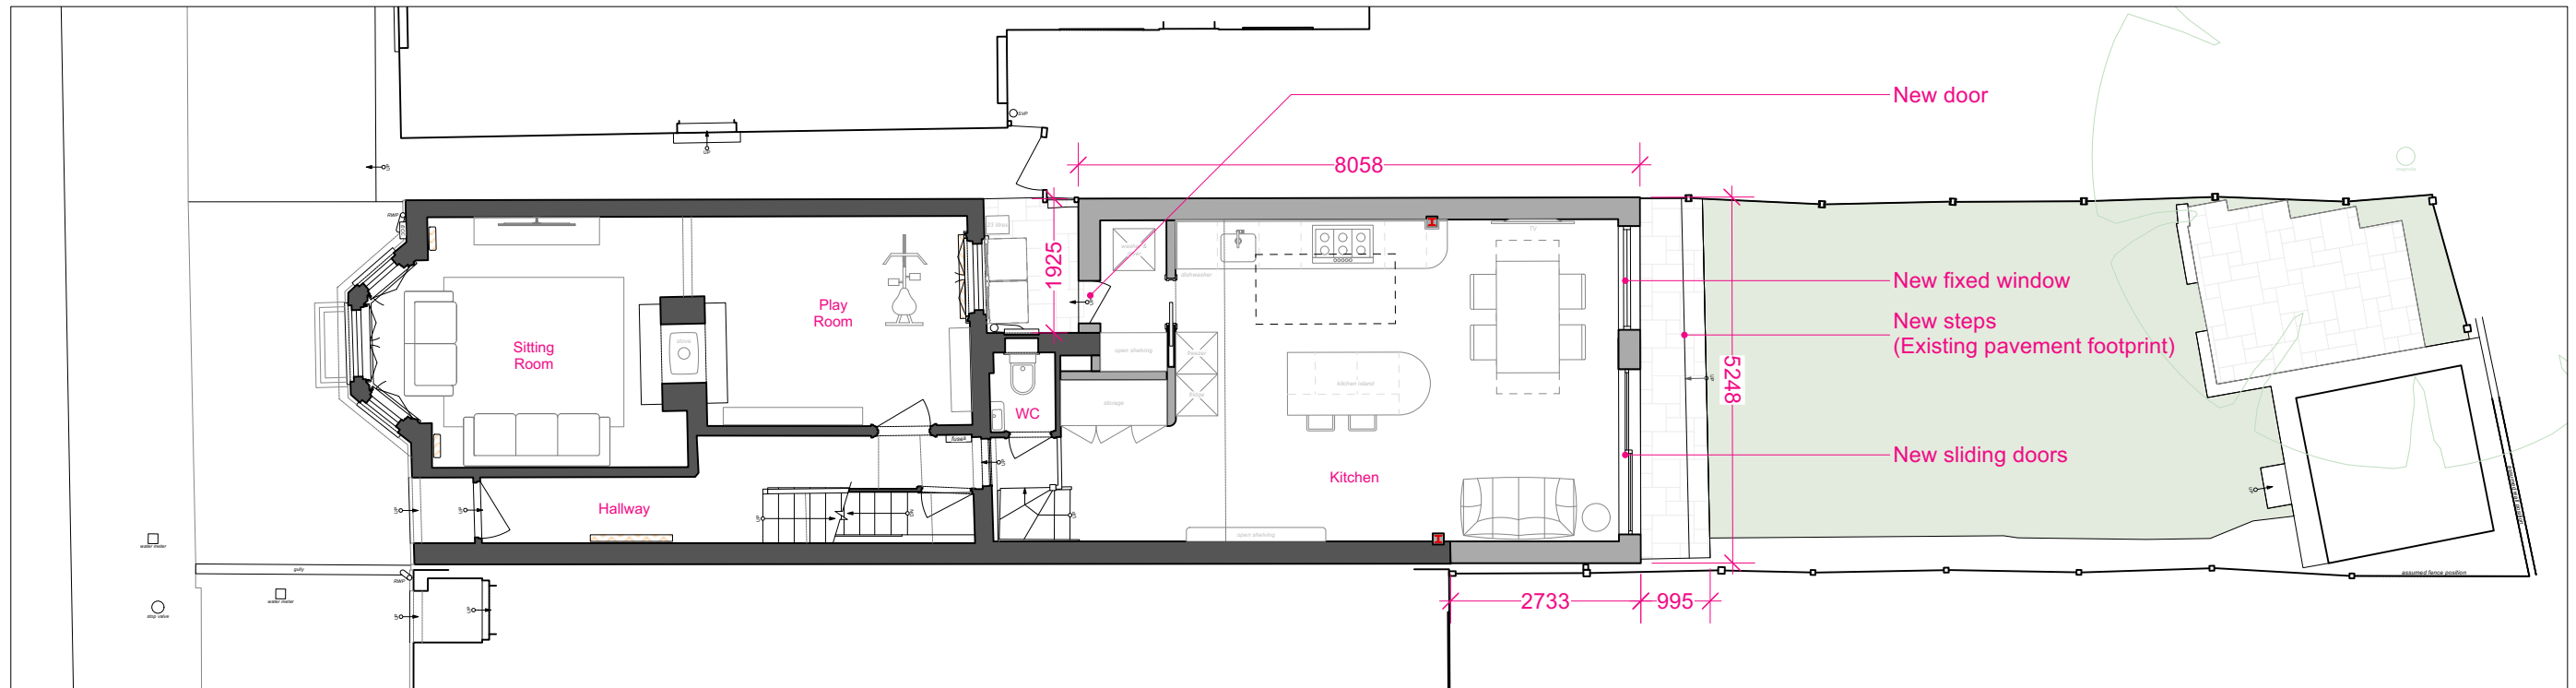


Ground floor - Proposed  
 Scale 1:100

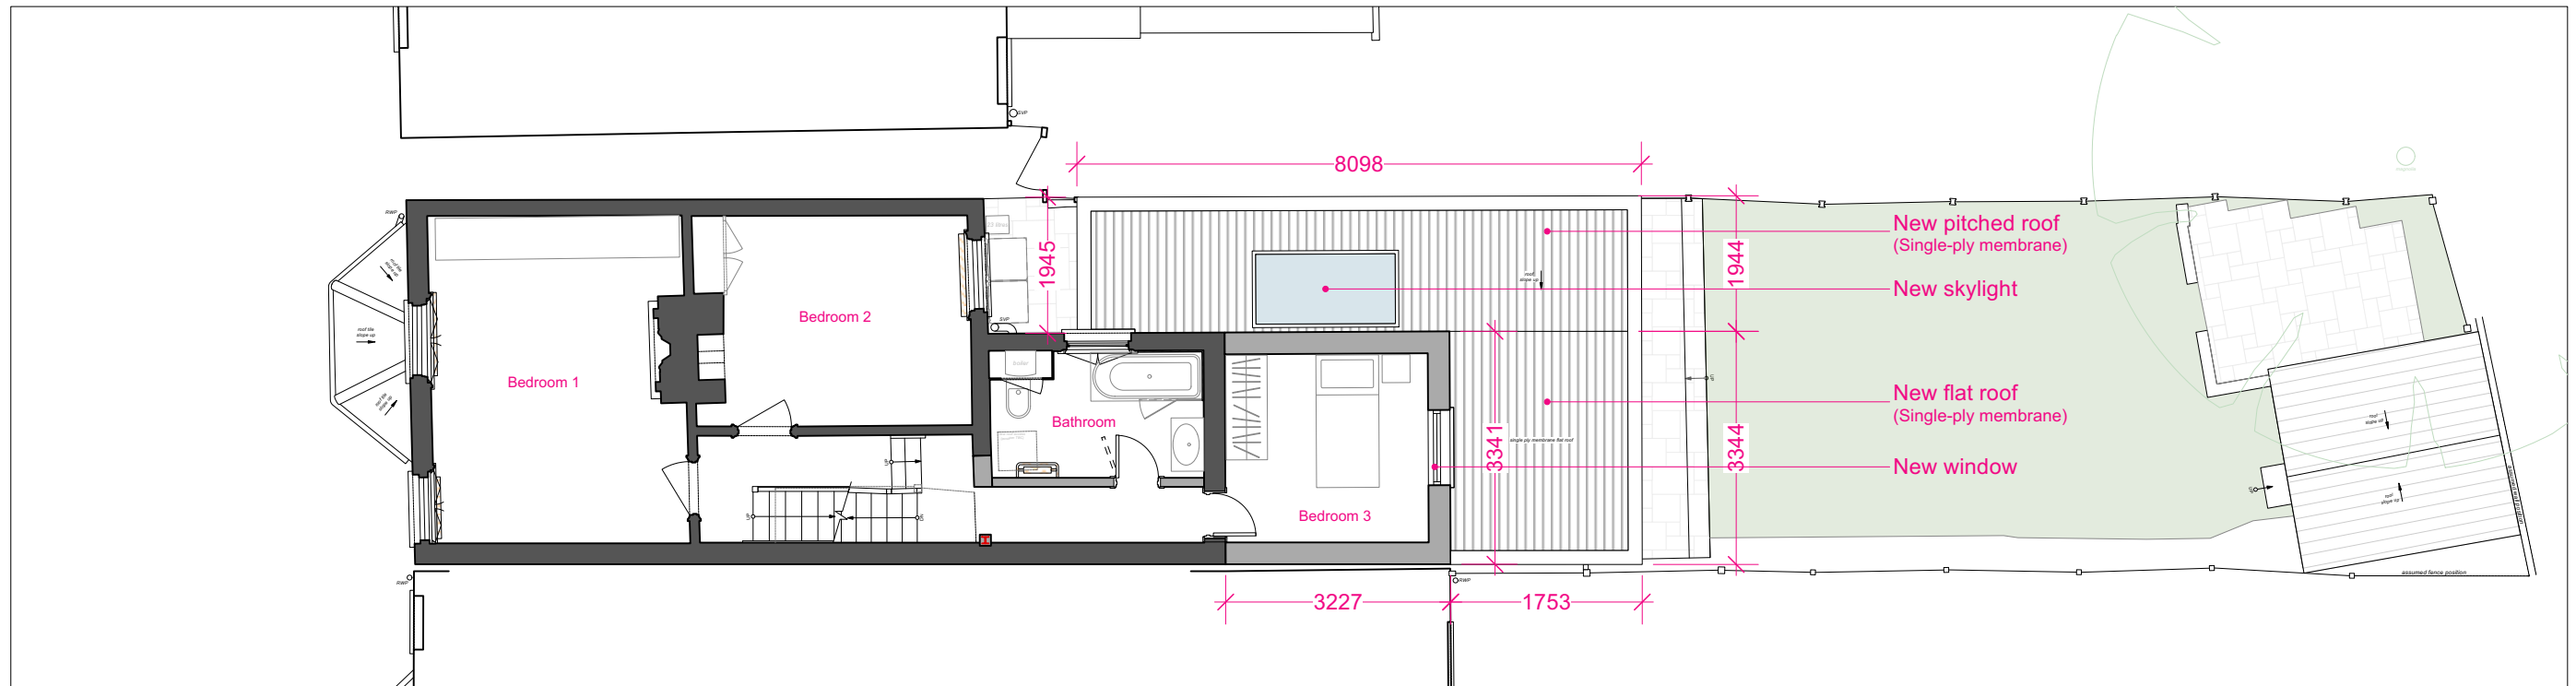

First floor - Proposed  
 Scale 1:100

Existing walls  
 New walls

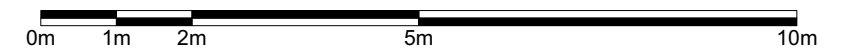

Scale 1:100 @ A3