



Proposed Ground Floor Plan



Proposed Rear Elevation

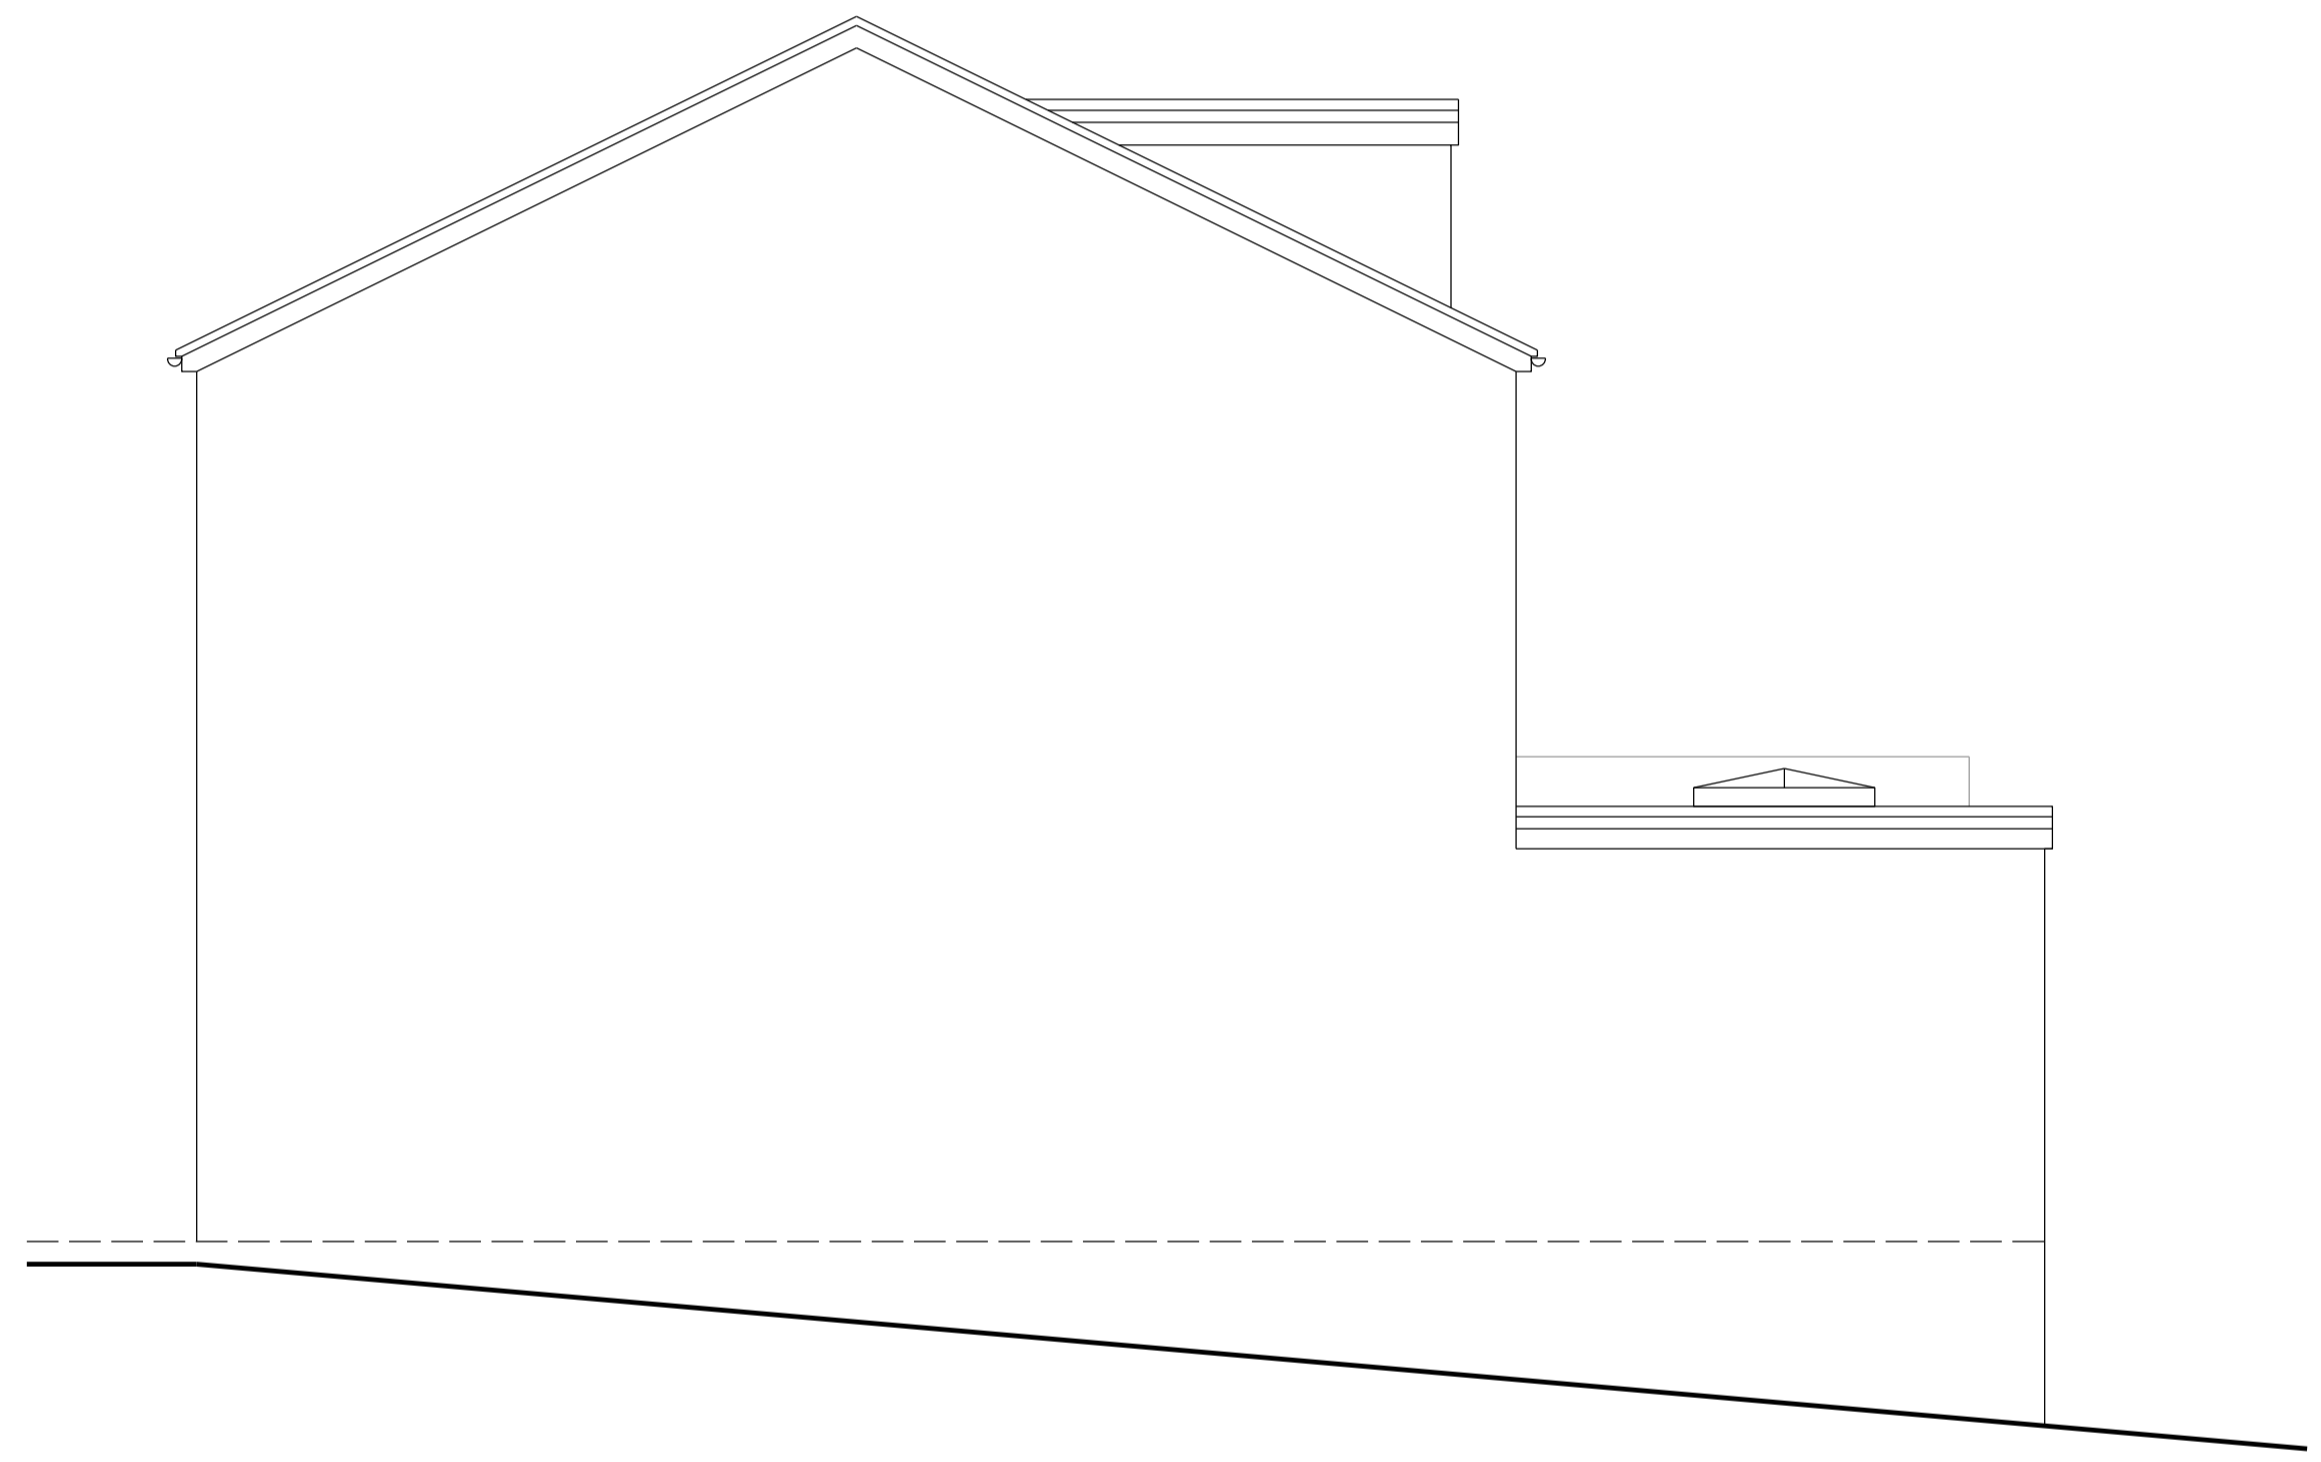

Proposed Side Elevation

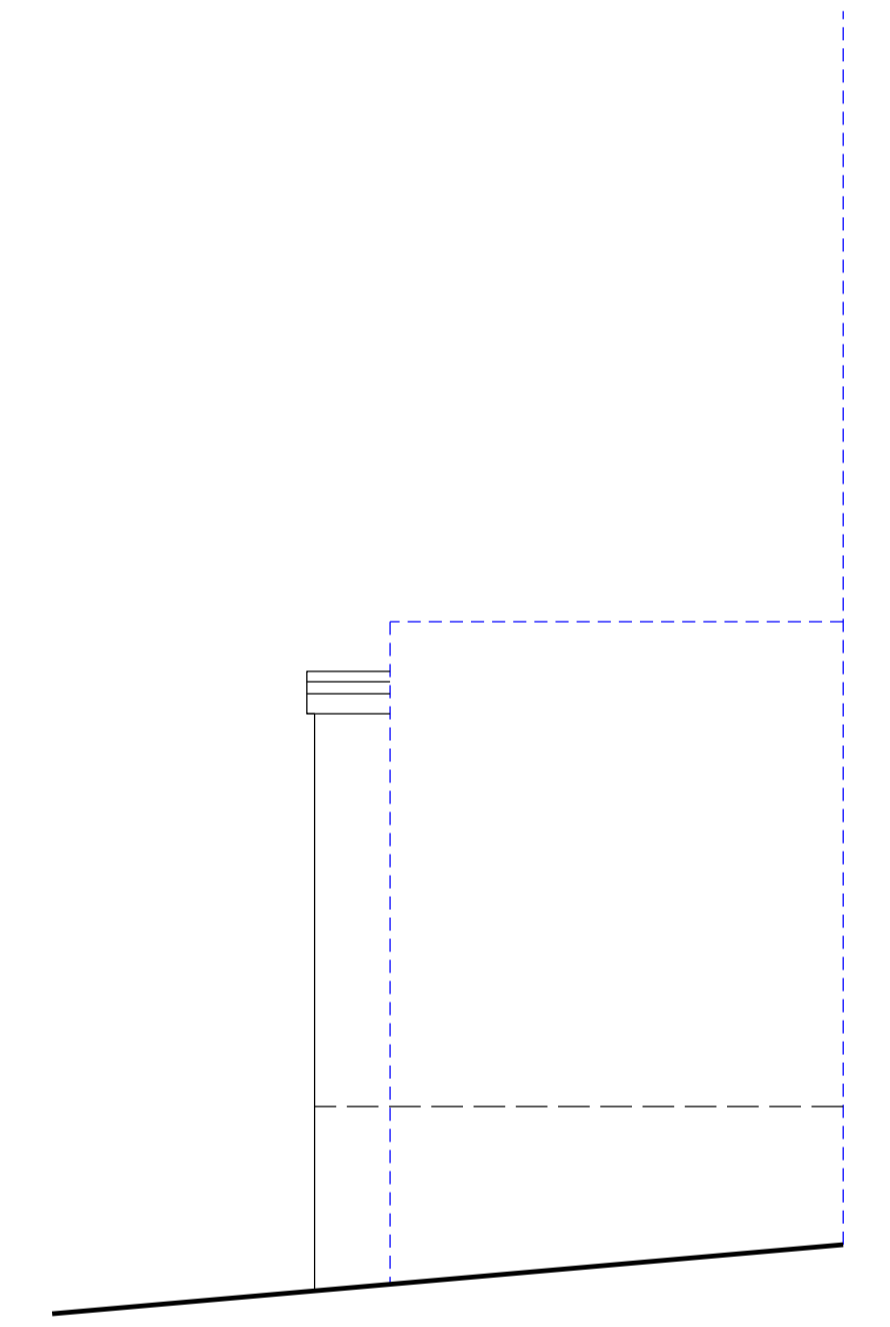

Proposed Side Elevation

