


Existing Ground Floor Plan



Existing Rear Elevation

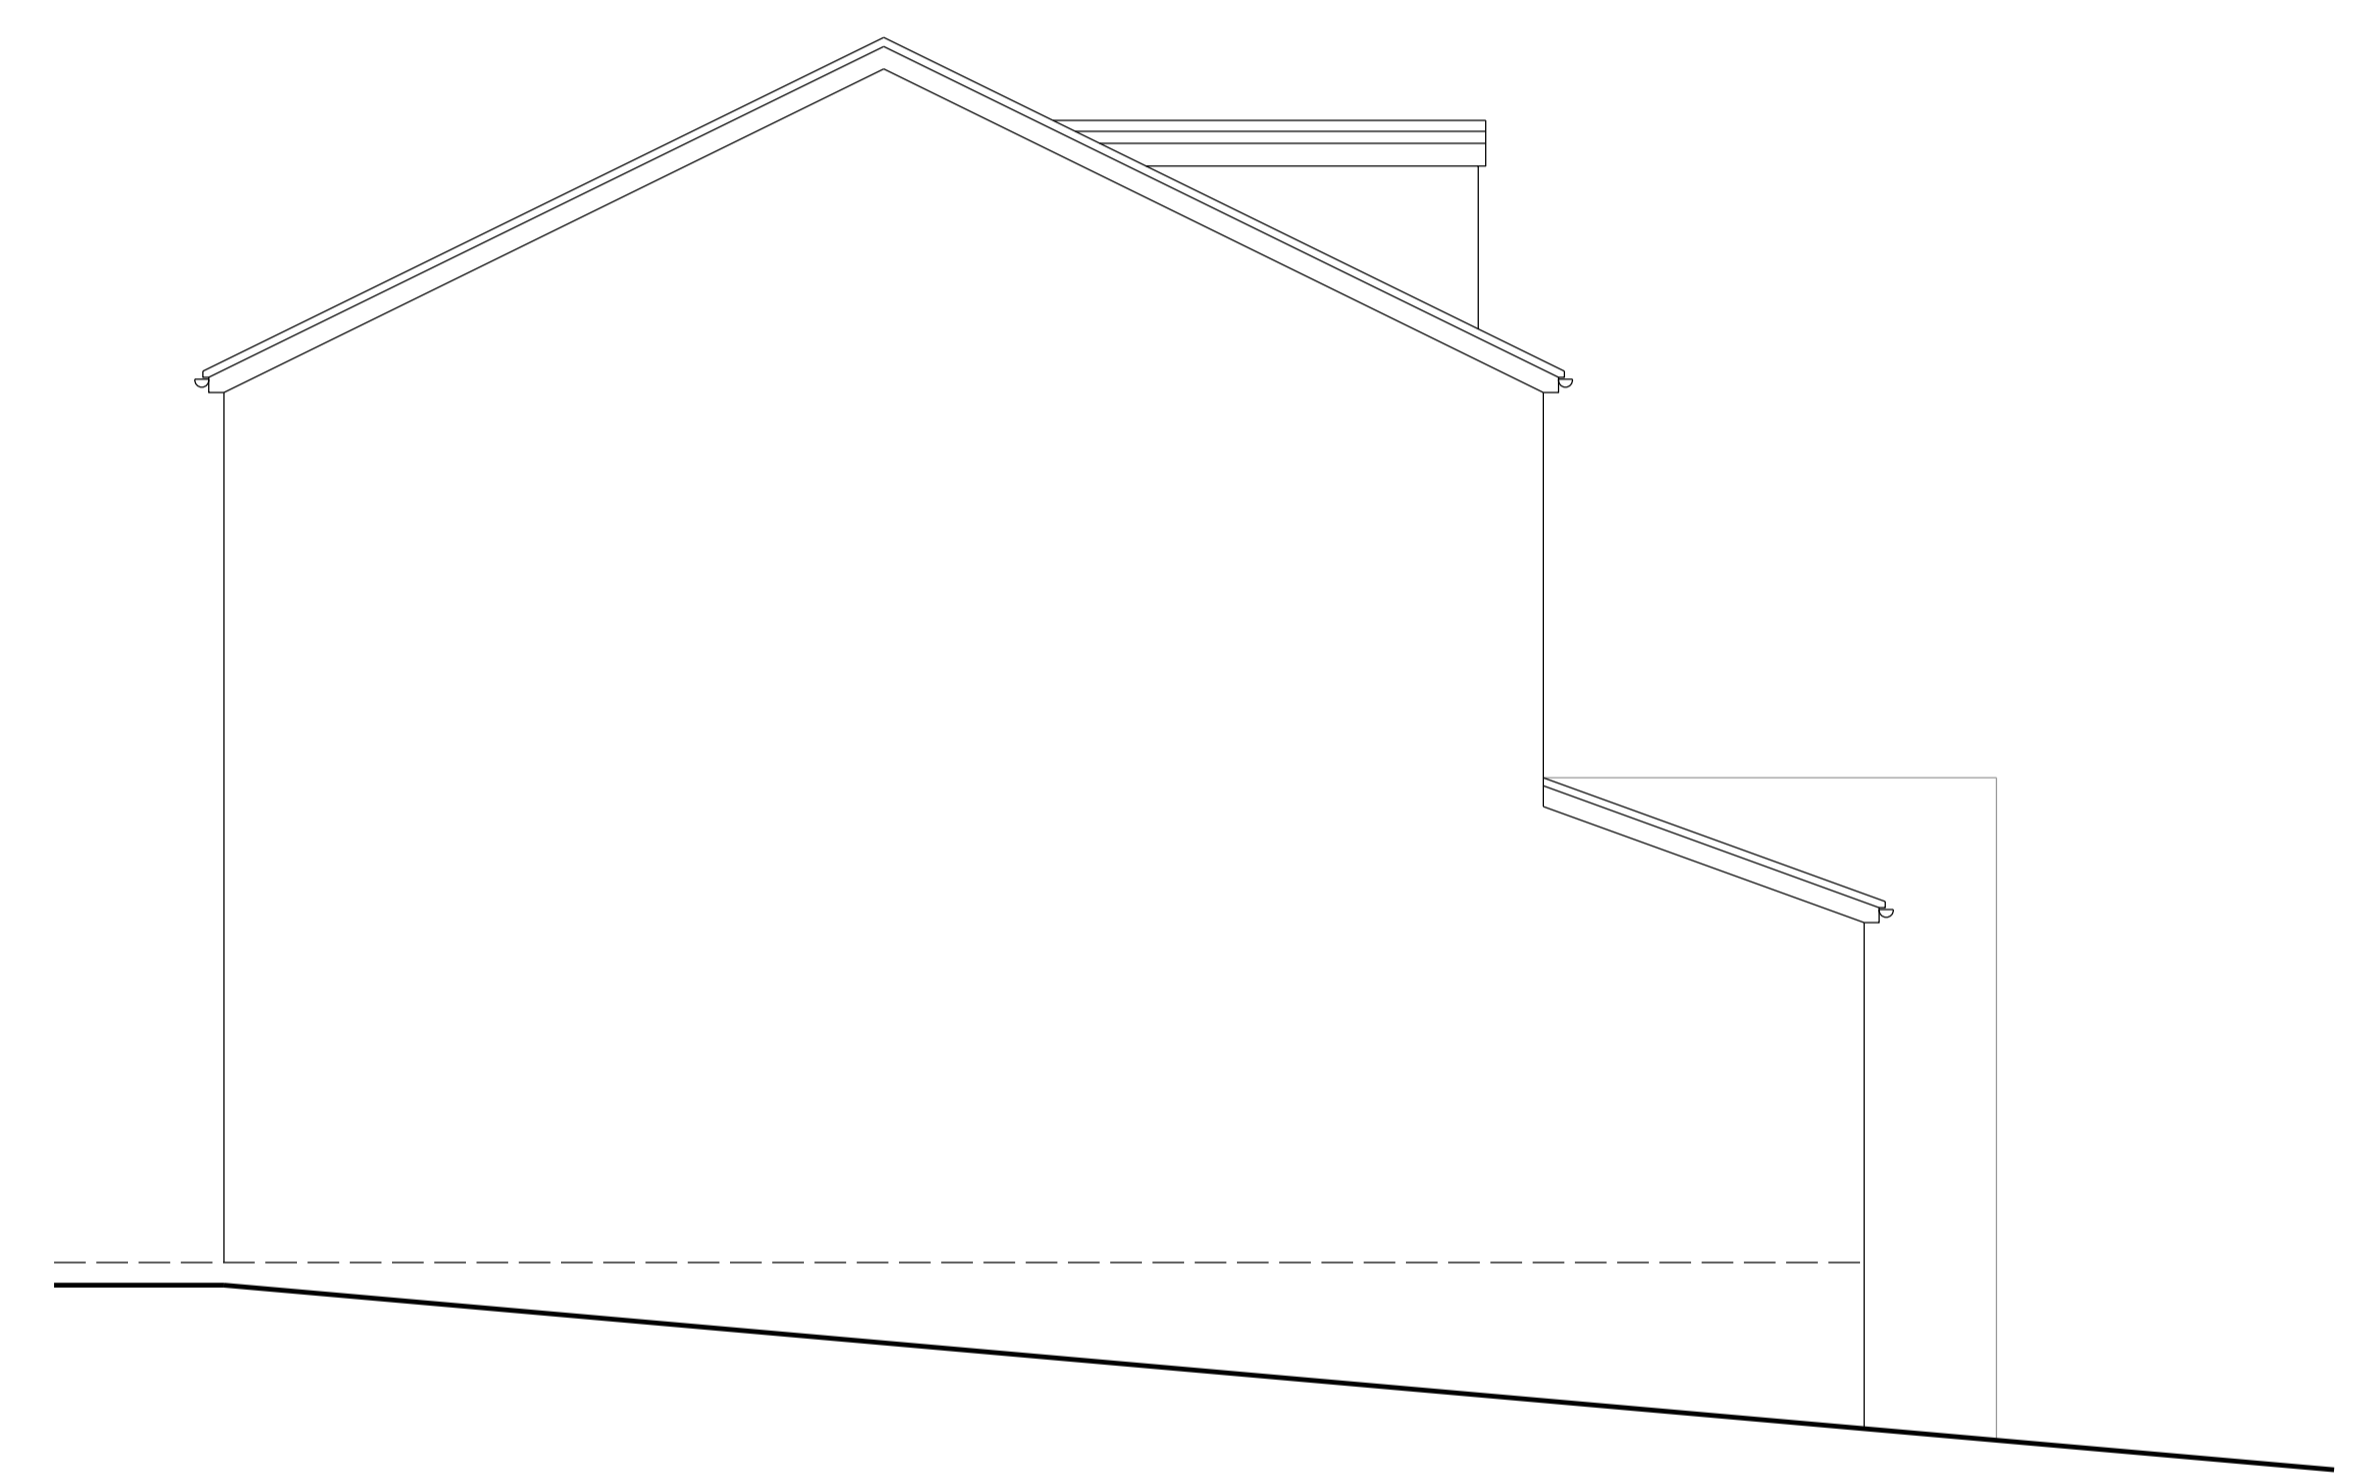

Existing Side Elevation

