

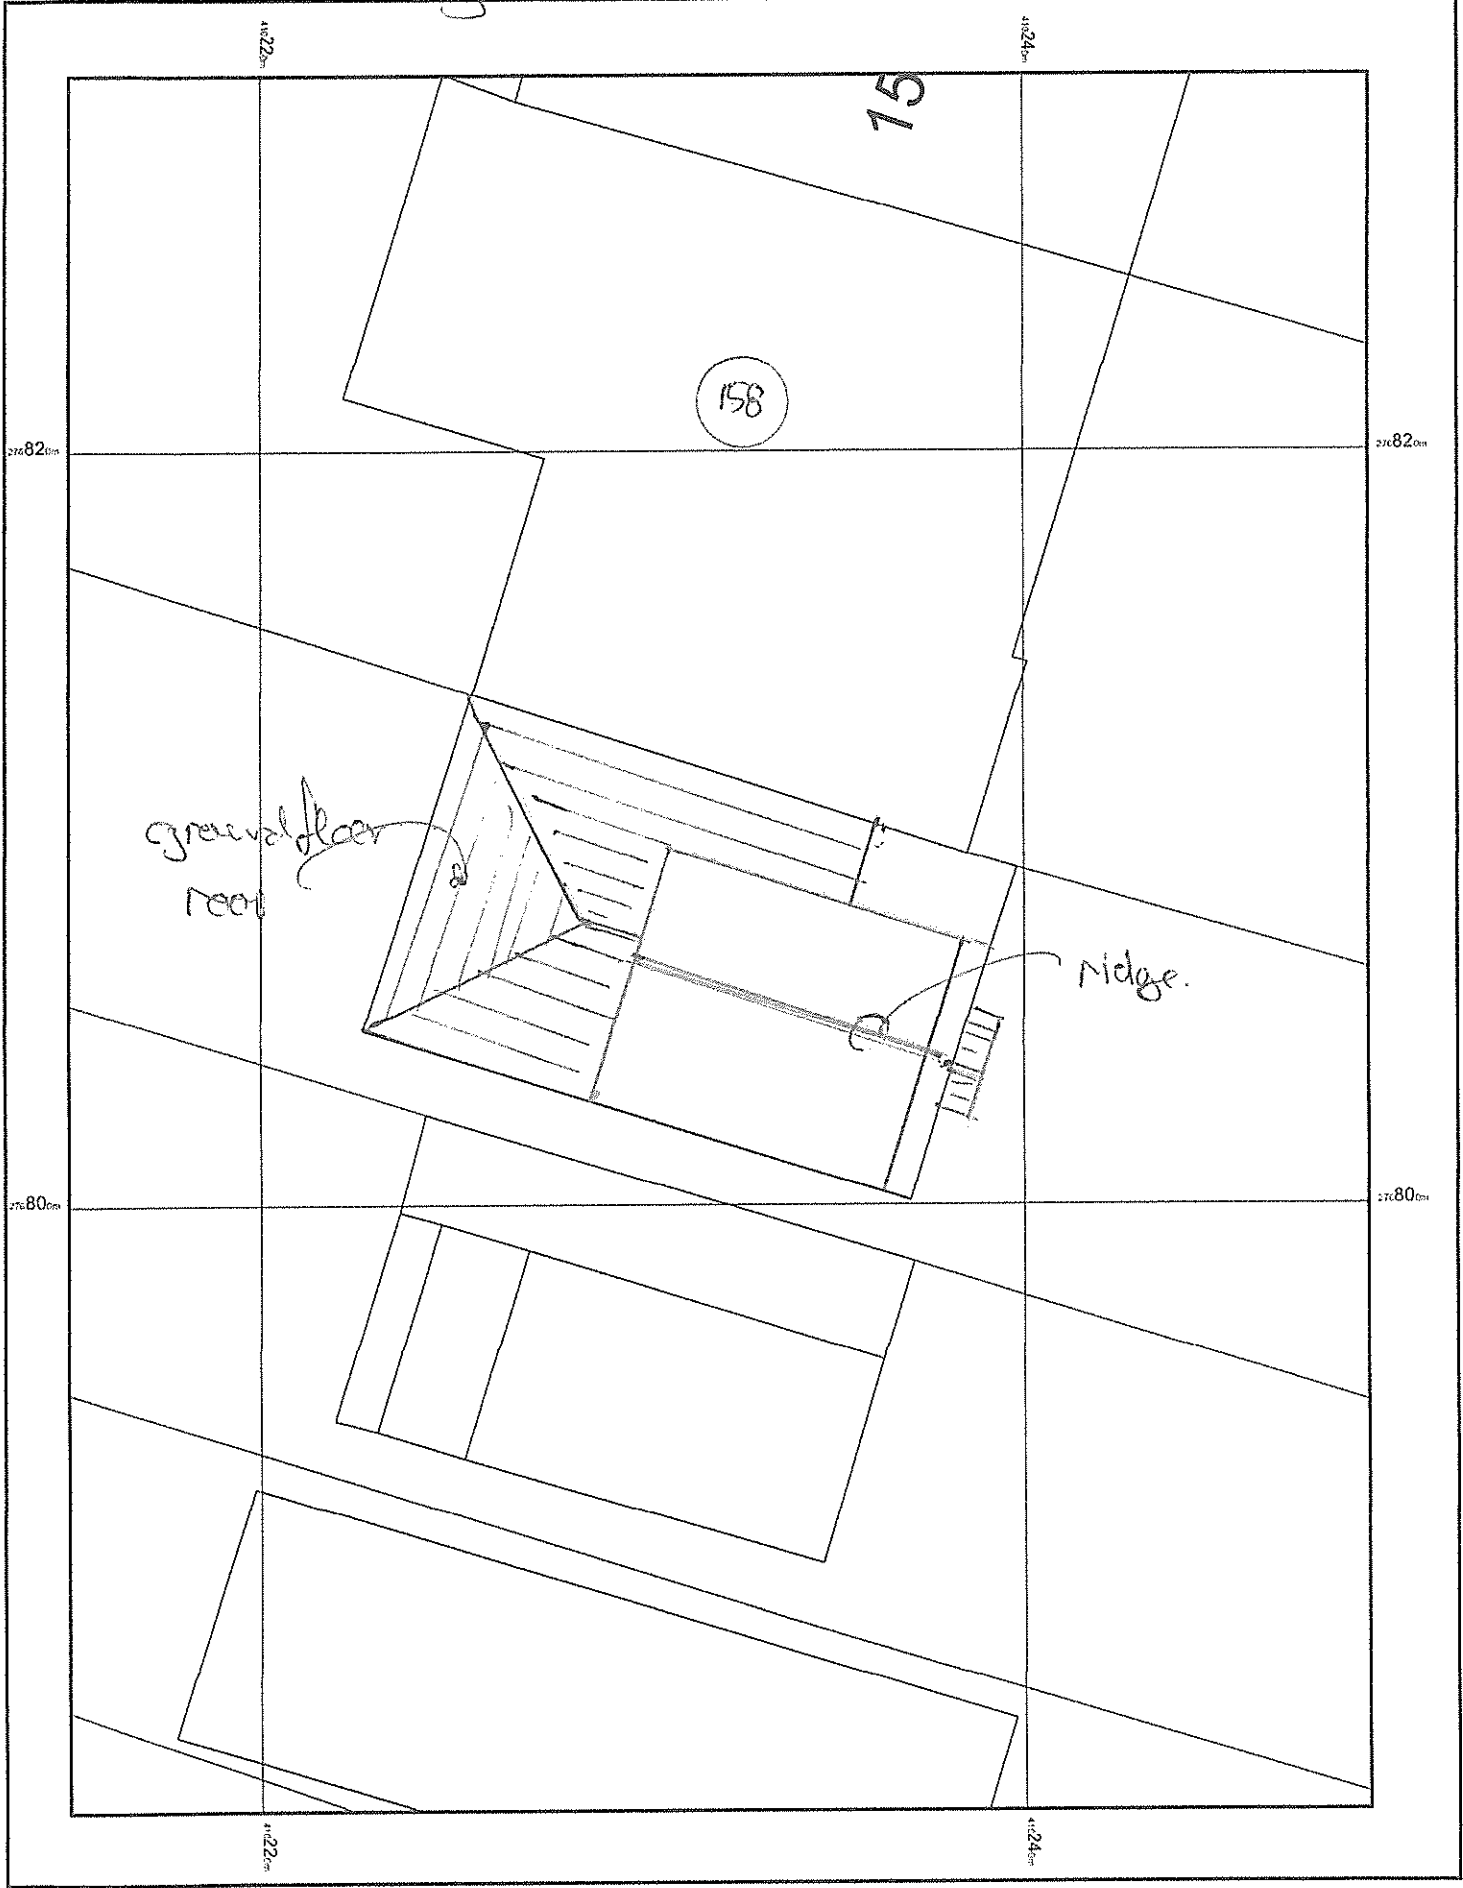
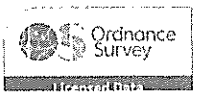



Exc Block Plan

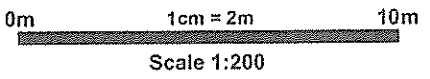

© Crown copyright and database rights 2023 Ordnance Survey 100048957.
The representation of road, track or path is no evidence of a boundary or right of way. The representation of features as lines is no evidence of a property boundary.

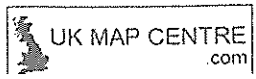

Proposed Block Plan

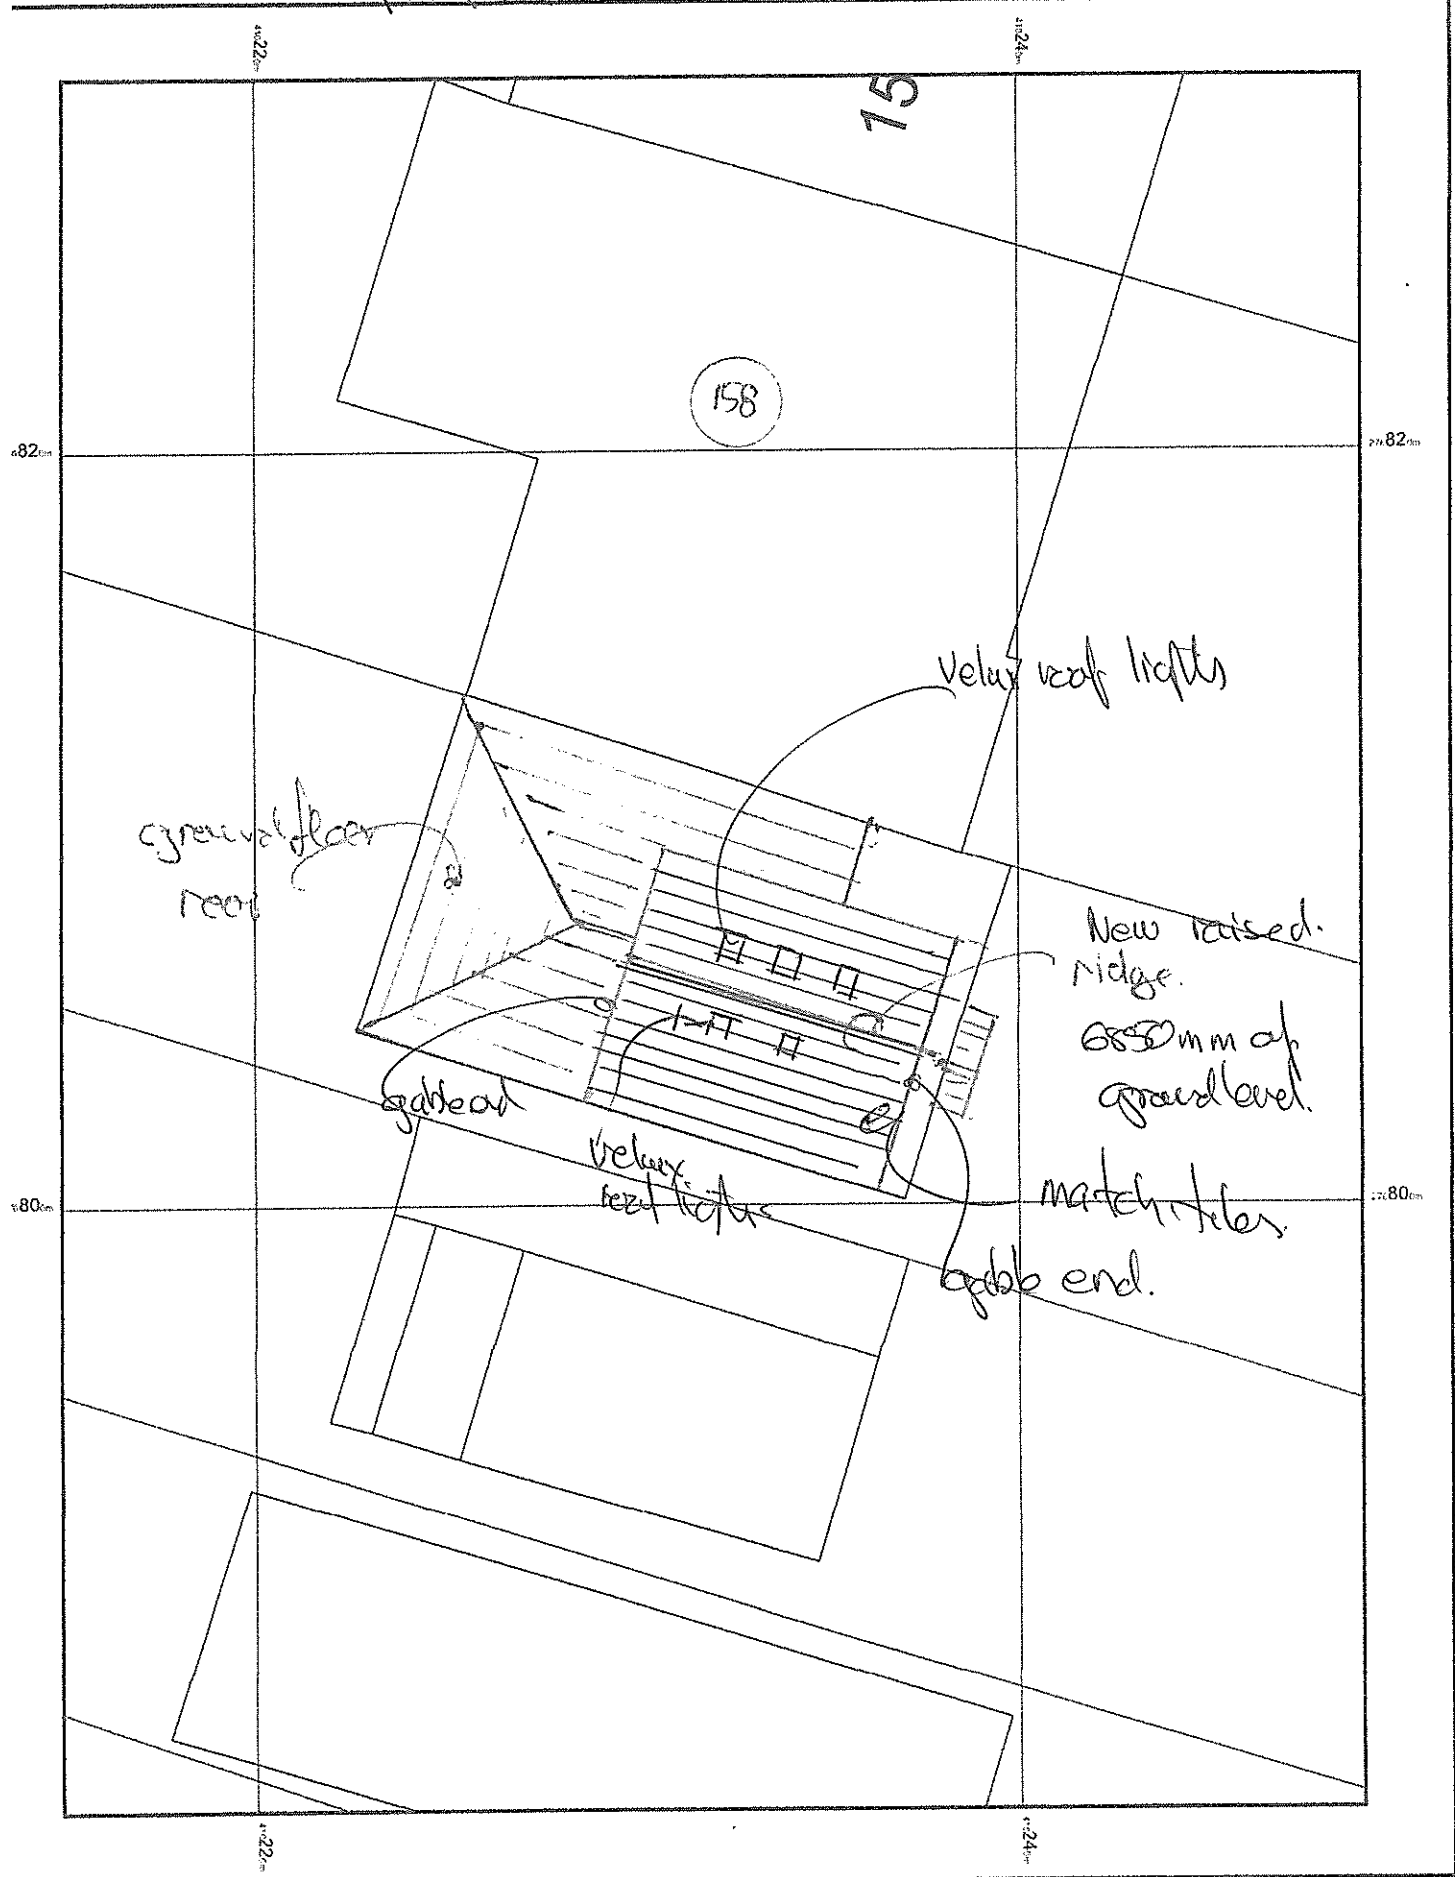

© Crown copyright and database rights 2023 Ordnance Survey 100048957.
The representation of road, track or path is no evidence of a boundary or right of way. The representation of features as lines is no evidence of a property boundary.