


160, TILEHOUSE LANE, SHIRLEY, SOLIHULL, B90 1PW

Supplied by: www.ukmapcentre.com

Serial No: 259792

Centre Coordinates: 410232,276807

Production Date: 10/03/2023 12:13:08

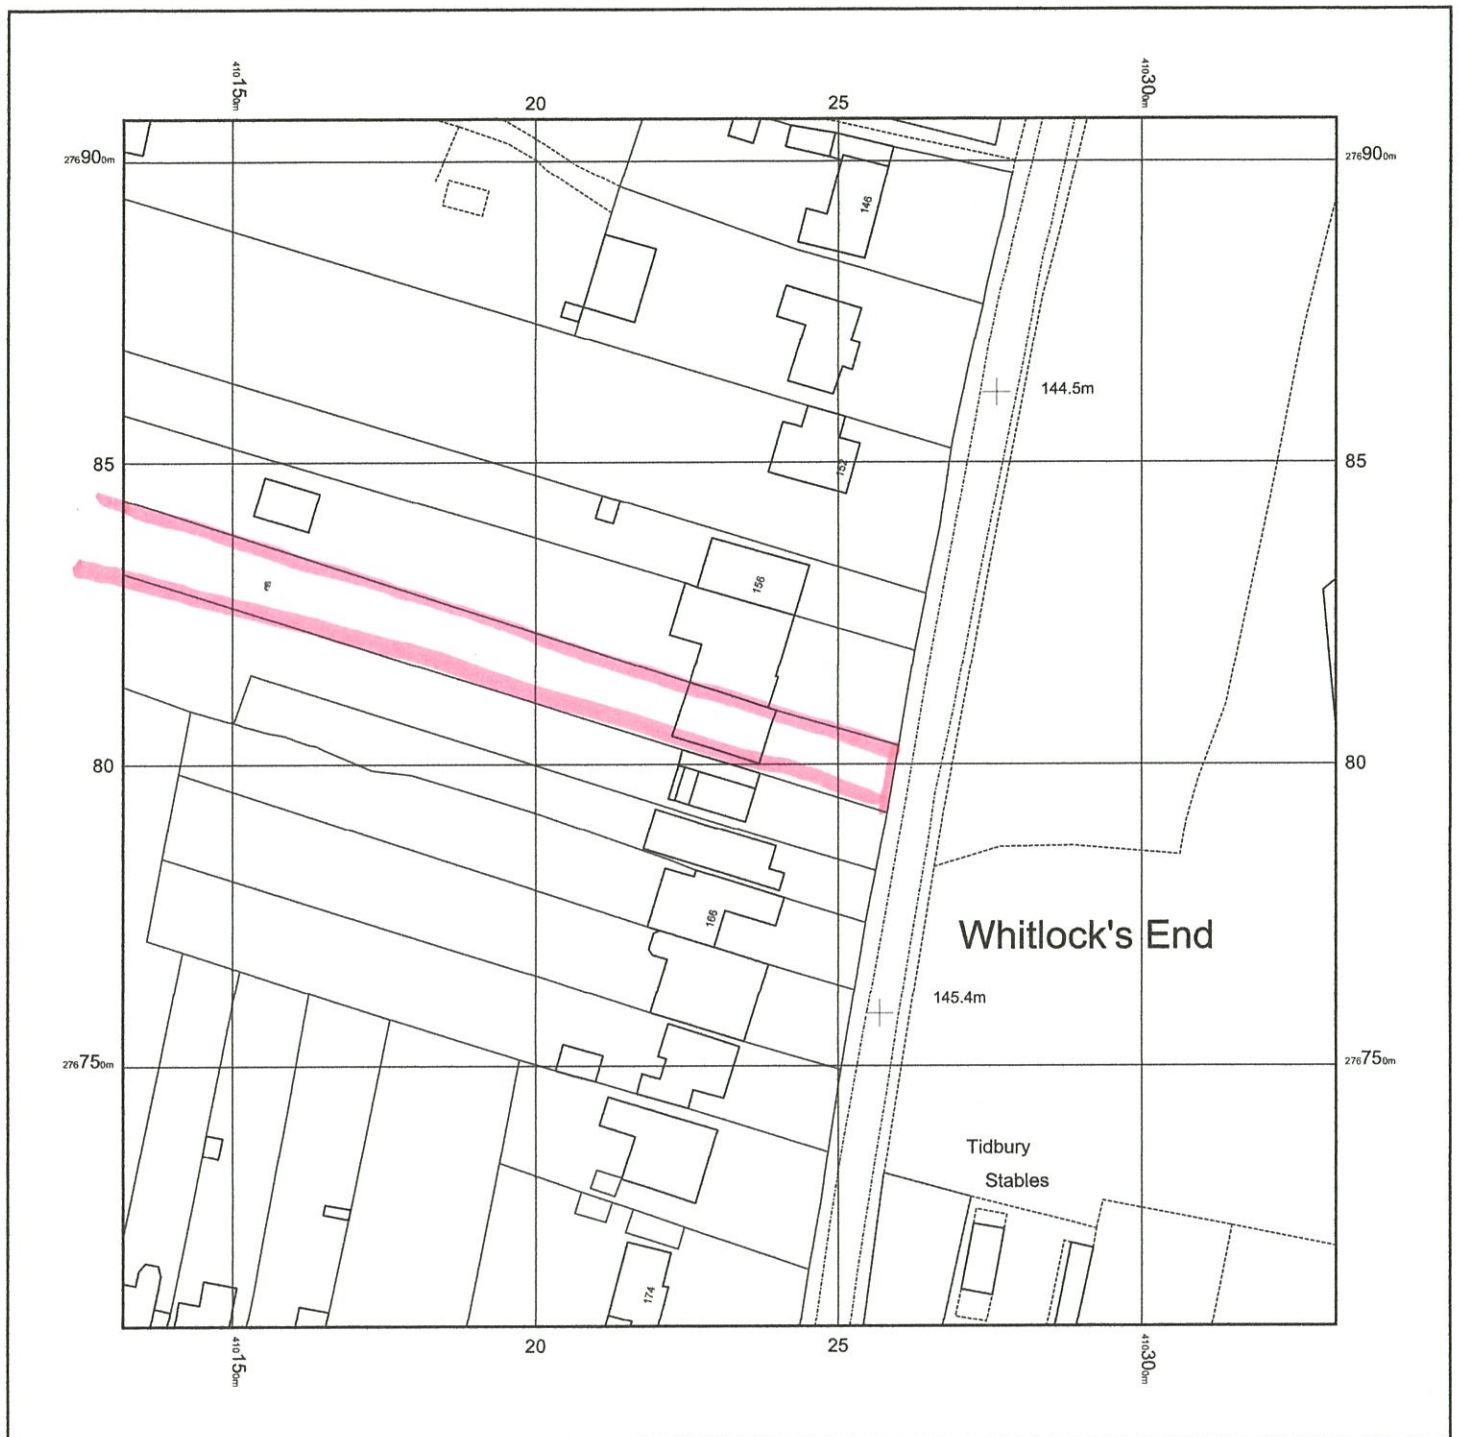

© Crown copyright and database rights 2023 Ordnance Survey 100048957. The representation of road, track or path is no evidence of a boundary or right of way. The representation of features as lines is no evidence of a property boundary.

0m 1cm = 12.5m 62.5m

Scale 1:1250

