



EXISTING FRONT ELEVATION

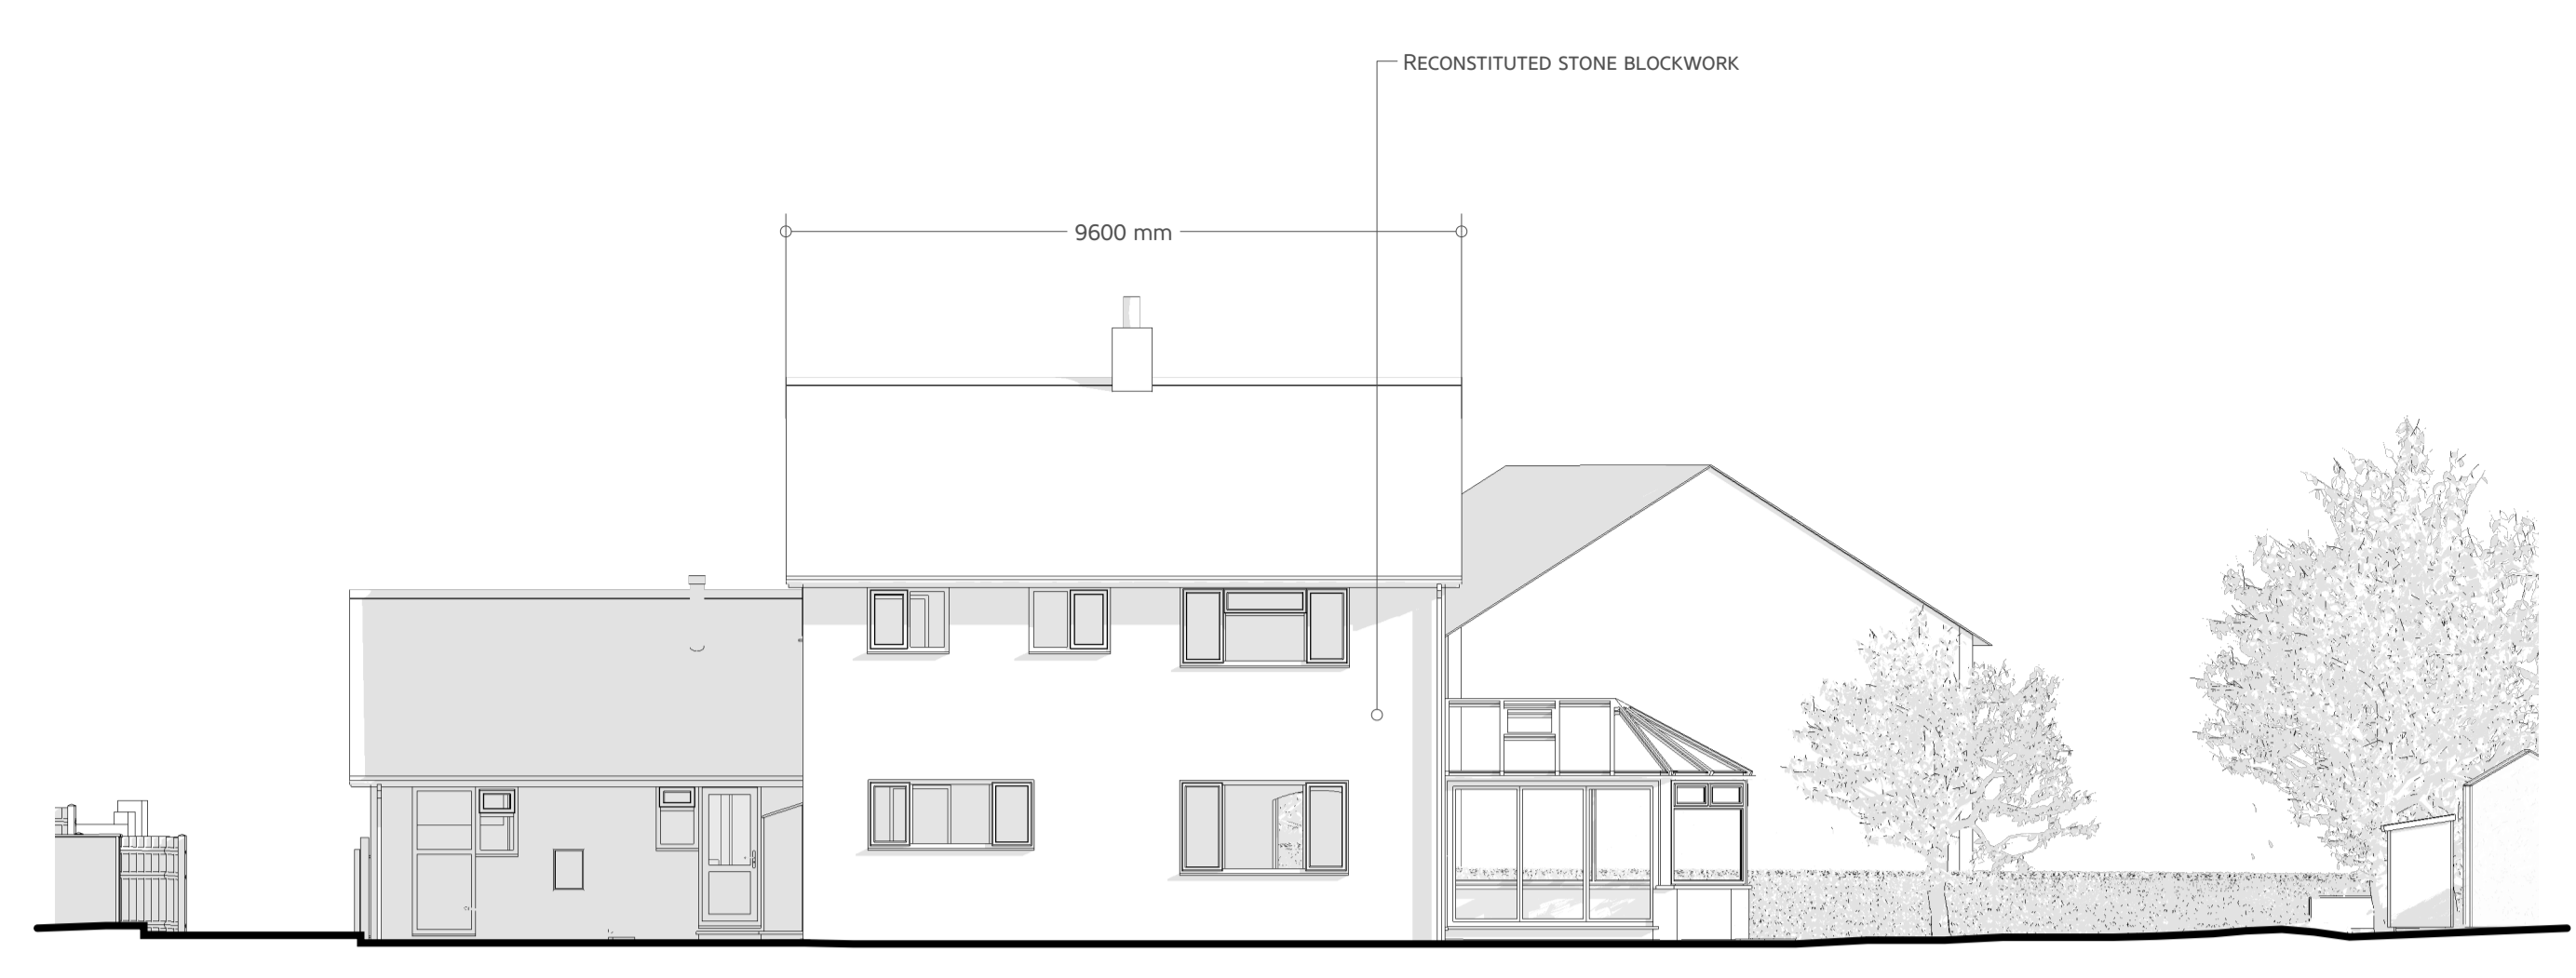


EXISTING REAR ELEVATION

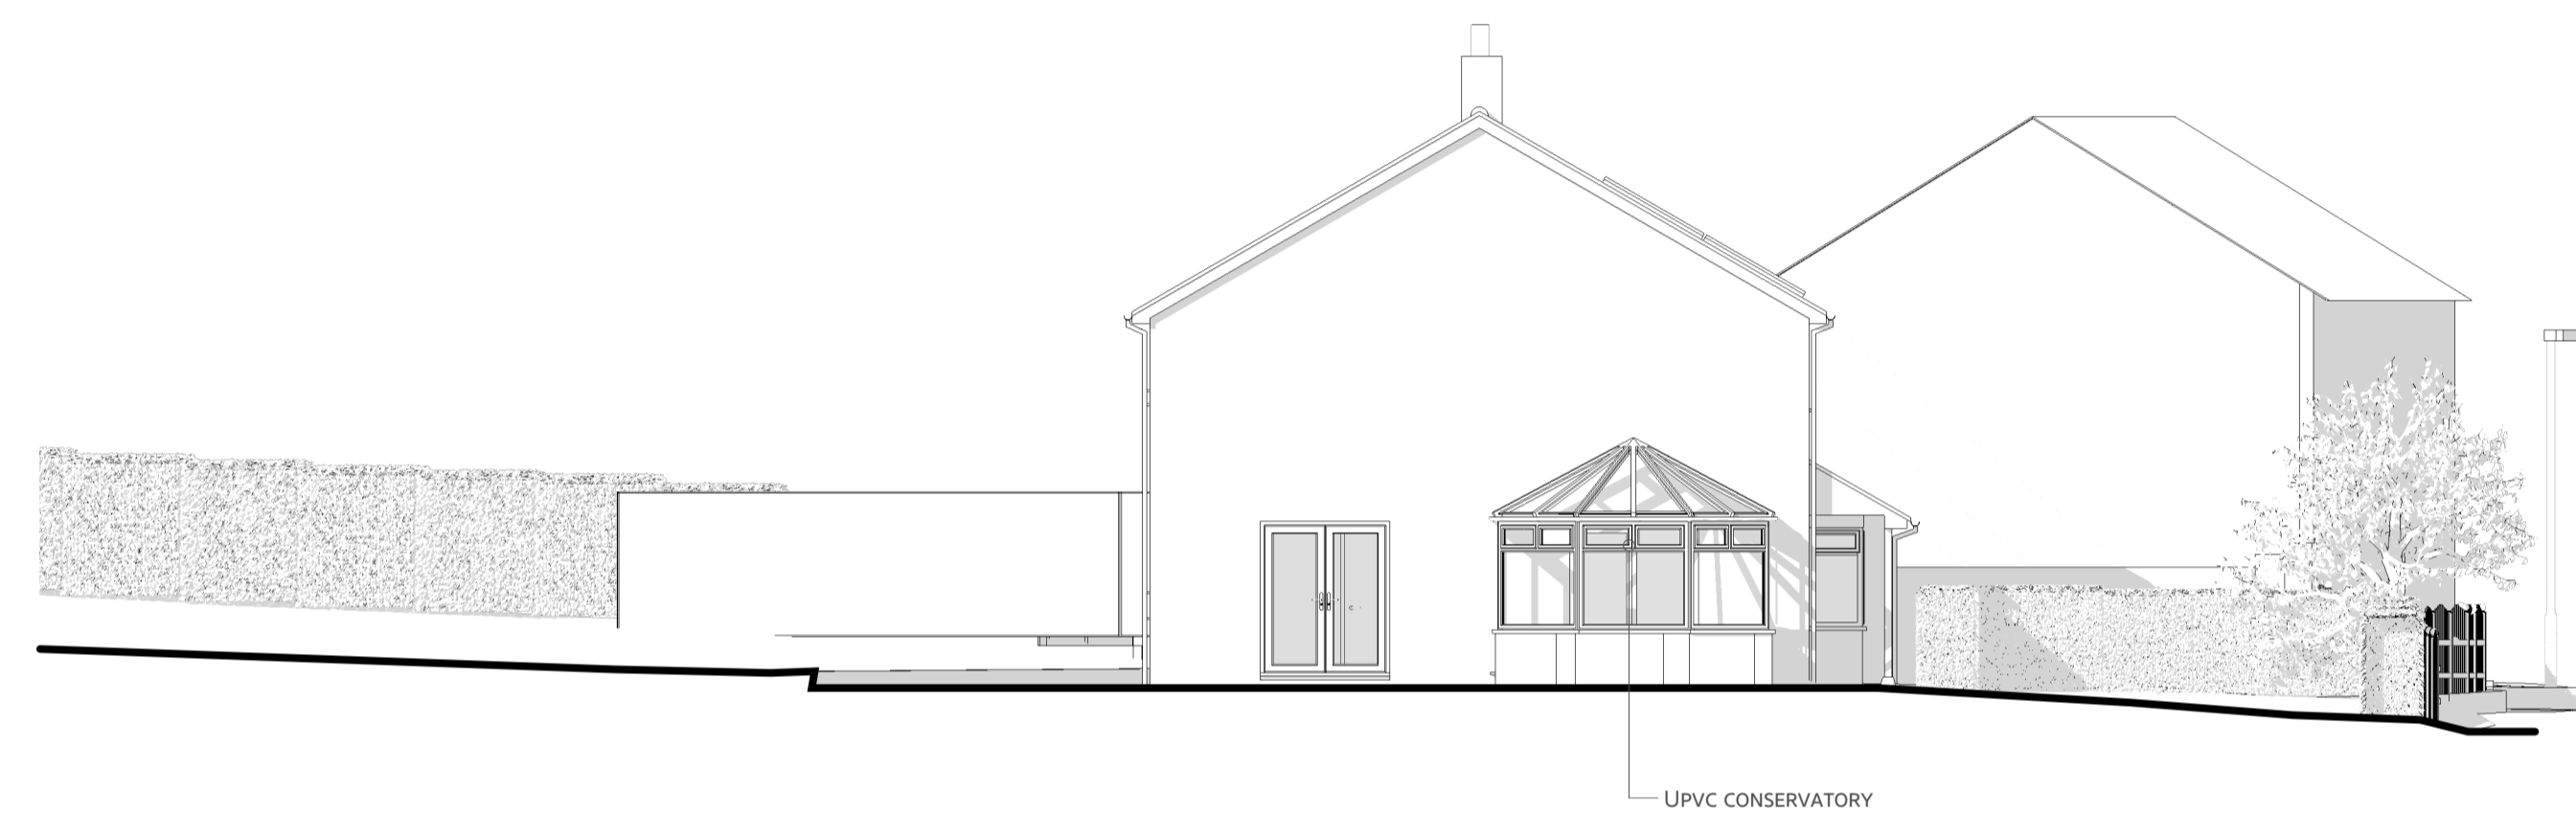


EXISTING LEFT ELEVATION



EXISTING RIGHT ELEVATION

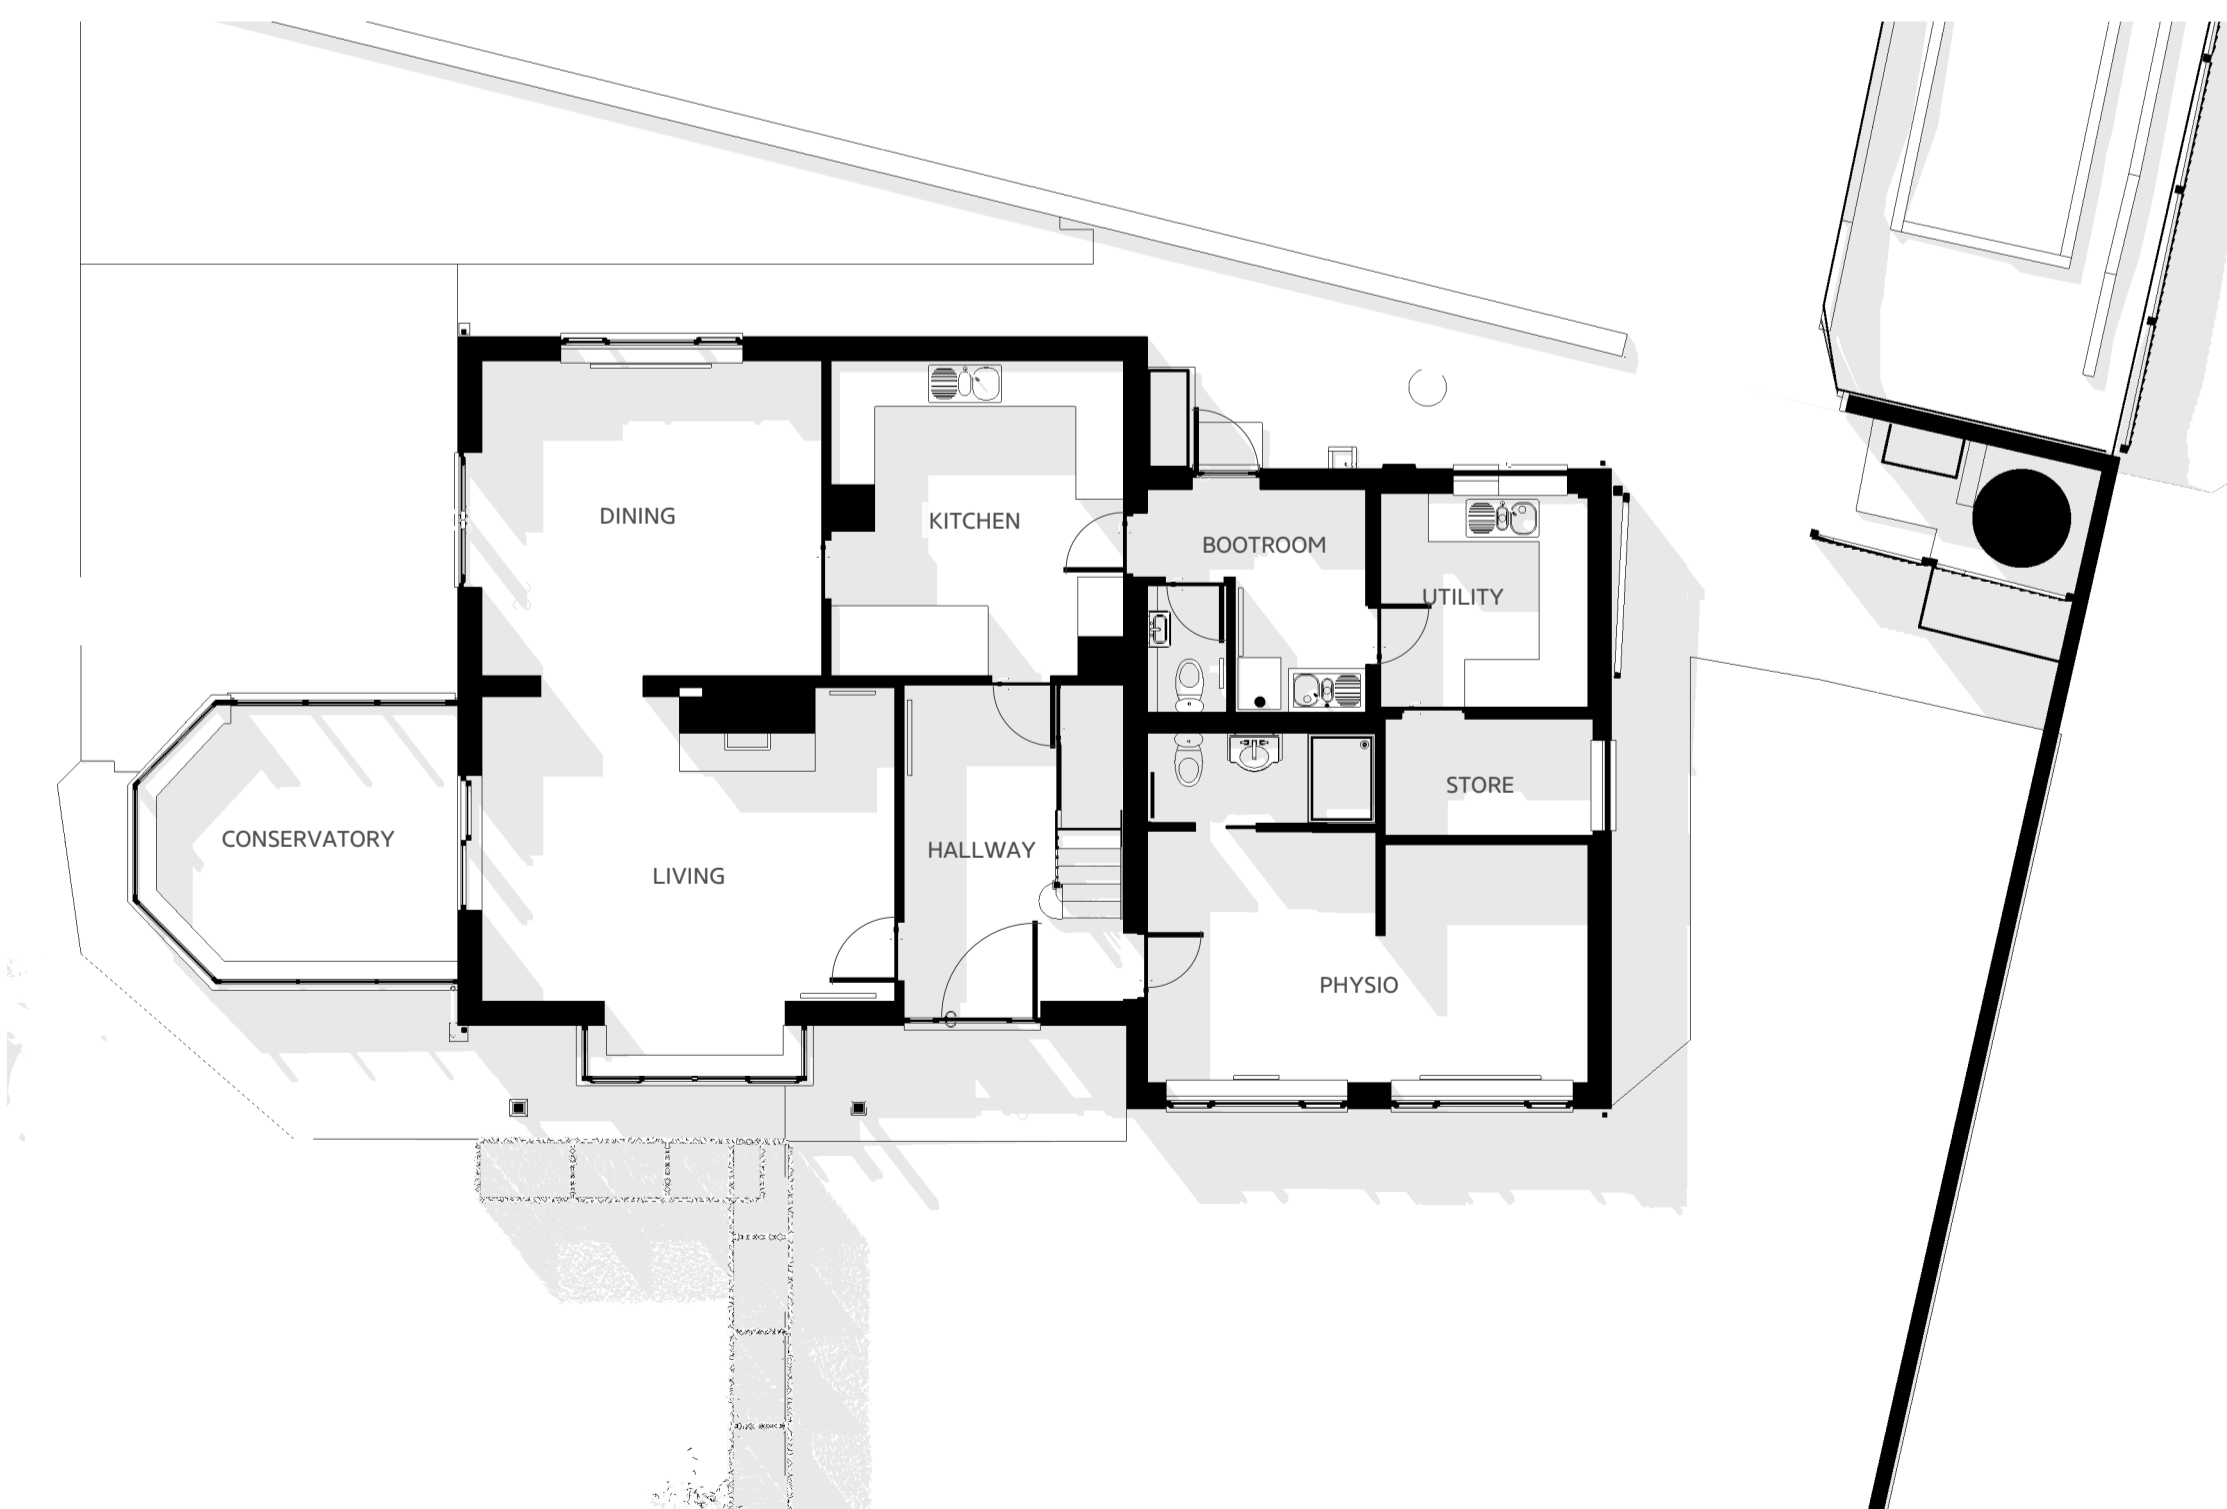

EXISTING GROUND FLOOR

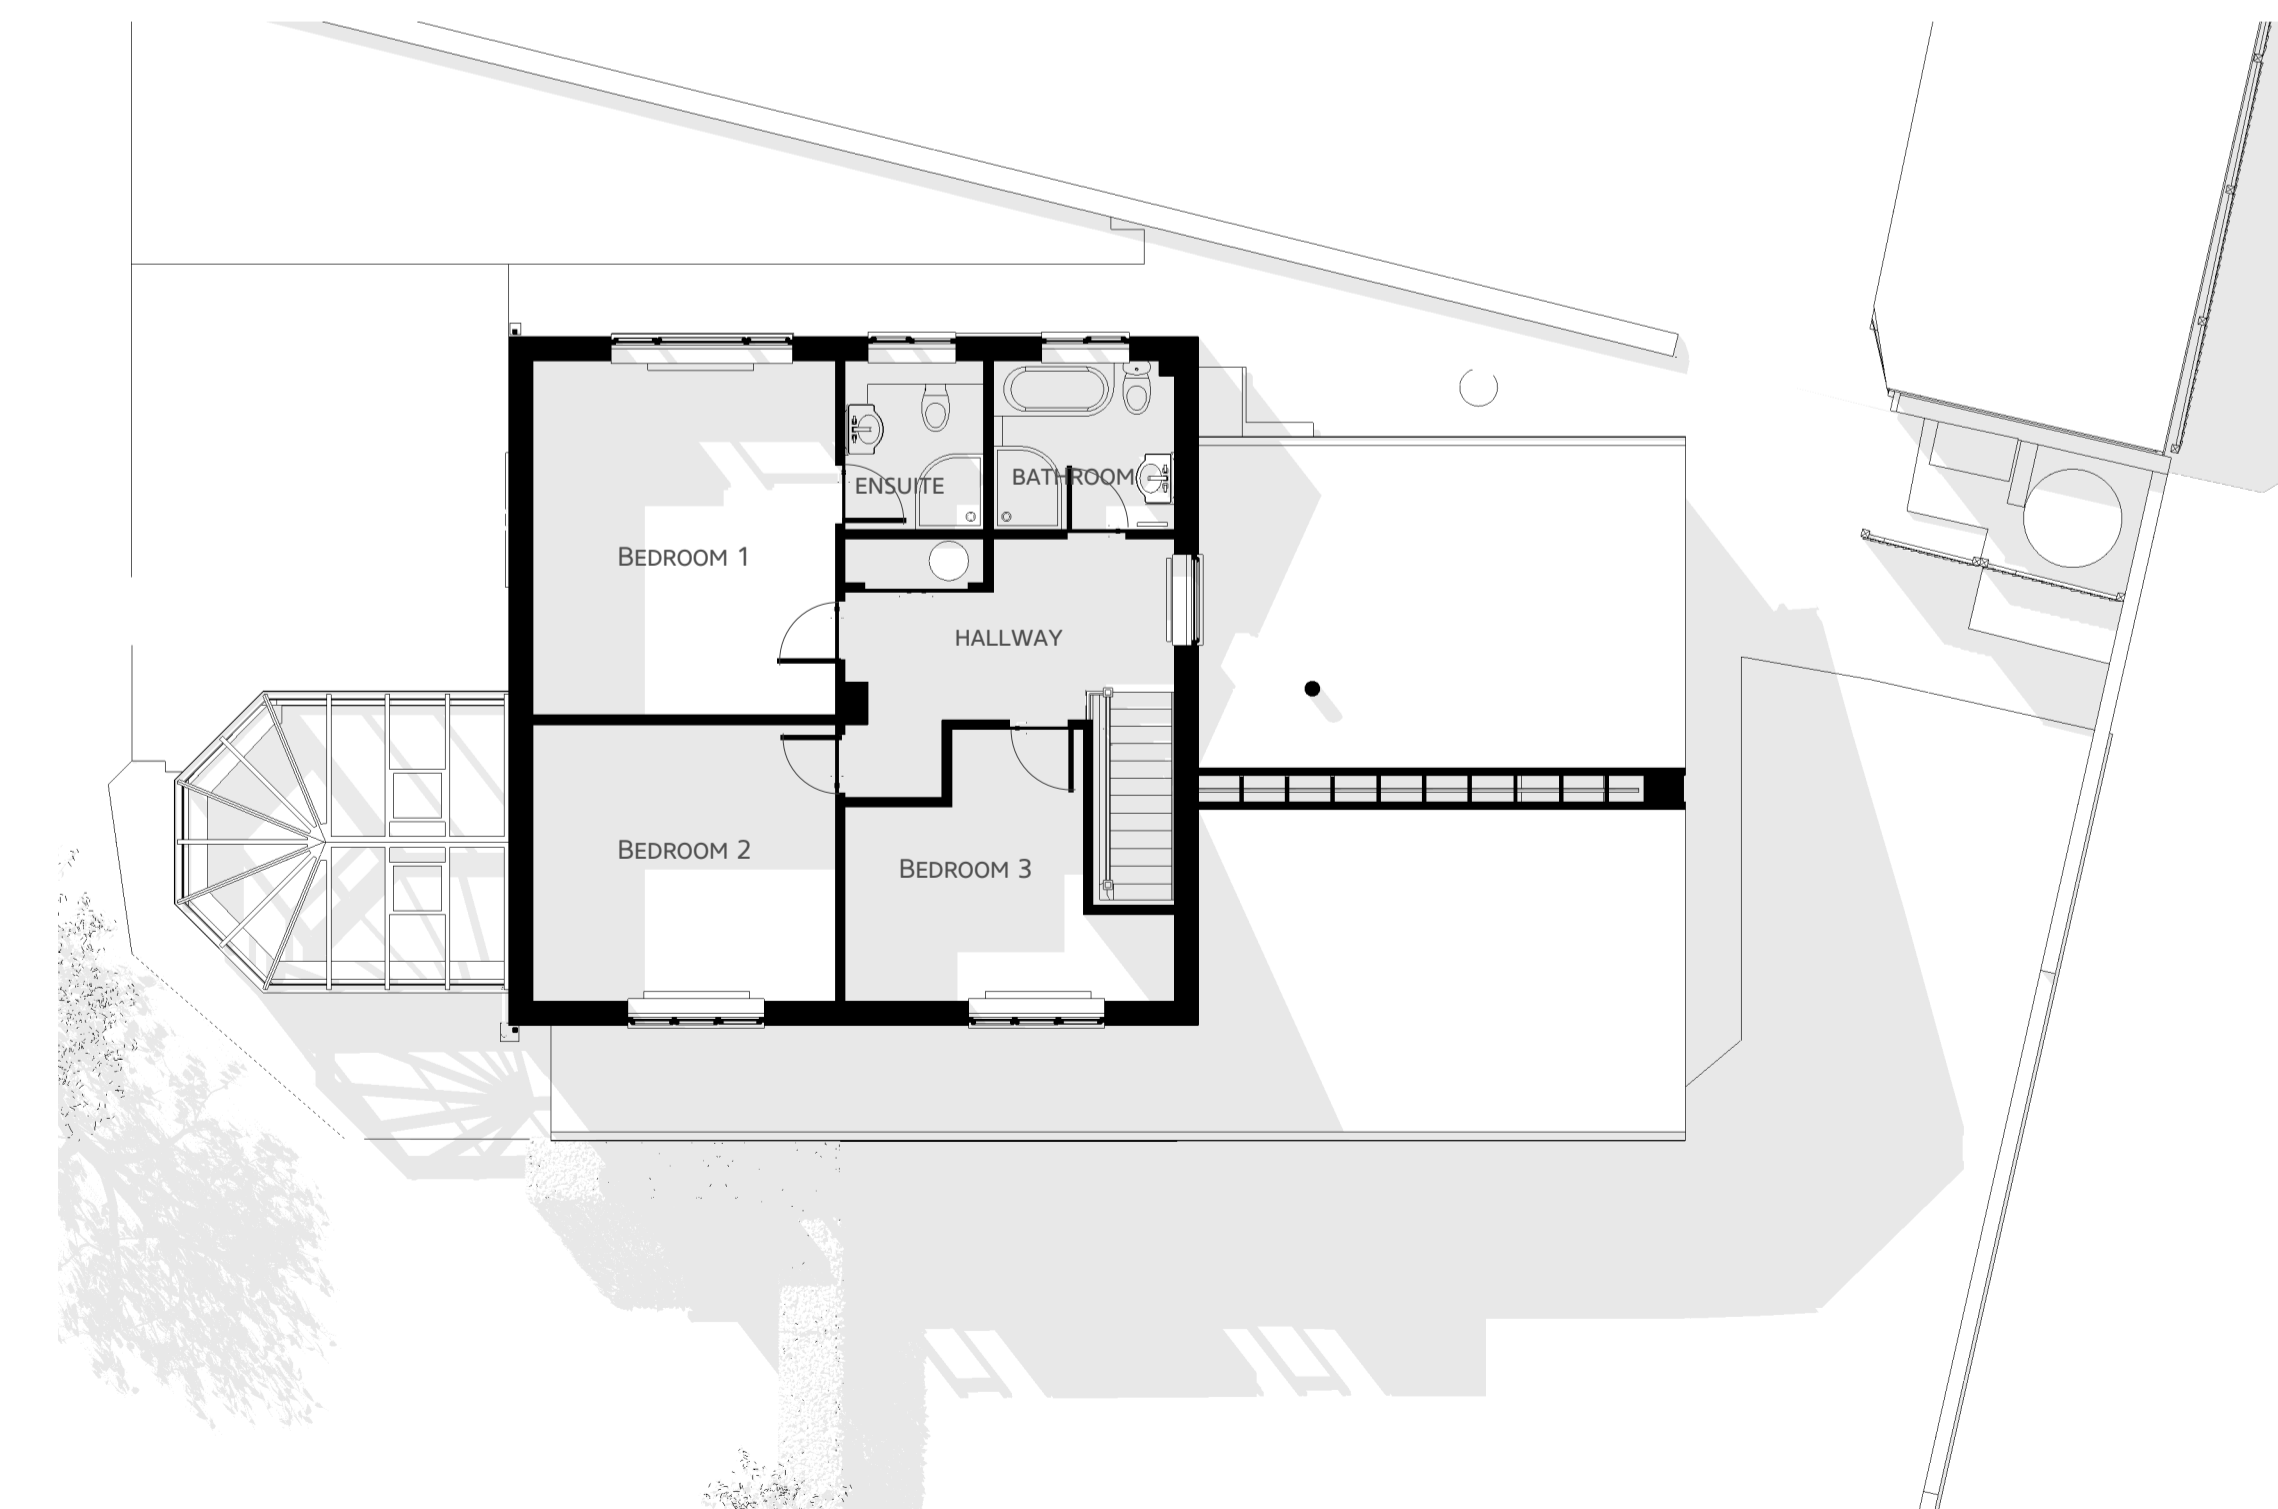

EXISTING FIRST FLOOR

METRES 1:100 @ A1