


THIS DRAWING IS THE COPYRIGHT OF STUDIO 29 LTD. AND SHALL NOT BE IN ANY WAY USED OR REPRODUCED WITHOUT THEIR PRIOR CONSENT

- NOTES
1. THIS DRAWING MUST NOT BE SCALED
 2. ALL DIMENSIONS TO BE VERIFIED ON SITE



LOCATION PLAN
Scale 1:1250

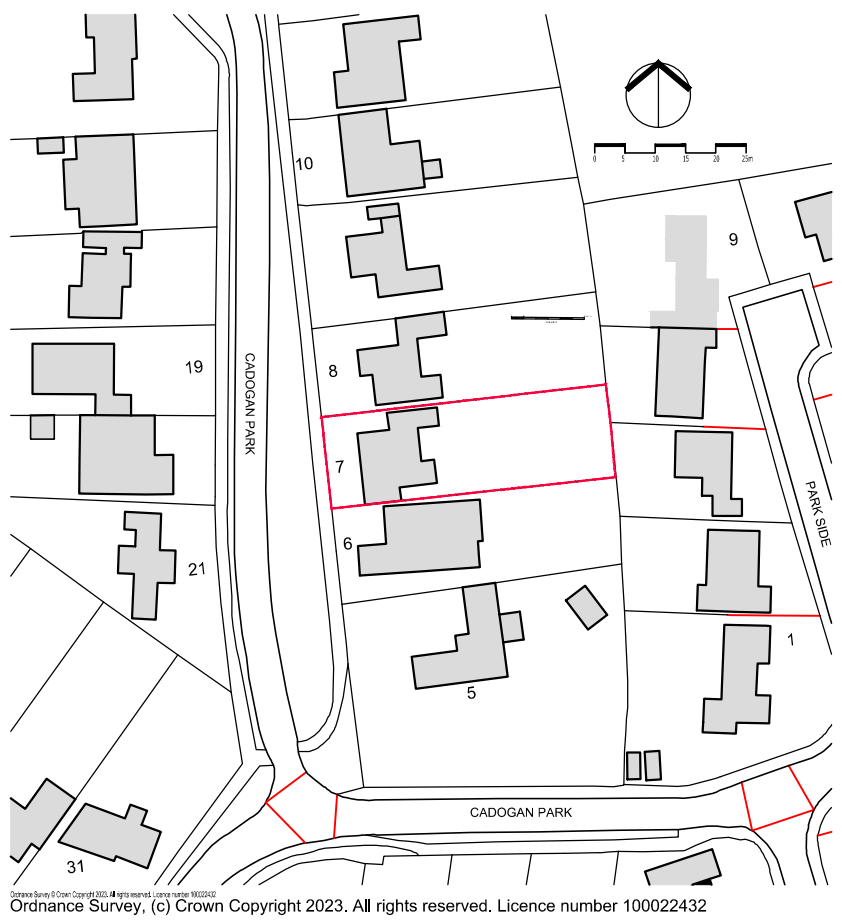

BLOCK PLAN
Scale 1: 500

STUDIO 29
NERUDA, VIOLET WAY, RICKMANSWORTH, HERTS. WD3 4JP

Project
7, Cadogan Park, Woodstock

Client

Drawing Title
Location Plan & Block Plan

Date 08.03.2023 Scale 1:1250 & 1:500 @ A3
Drawn by

Job No.	Drawing Number	Rev
	1.01	