
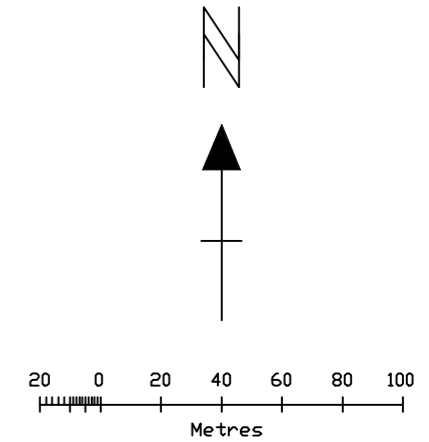


© COPYRIGHT  
All dimensions in millimetres  
Use figured dimensions only  
Check all dimensions on site

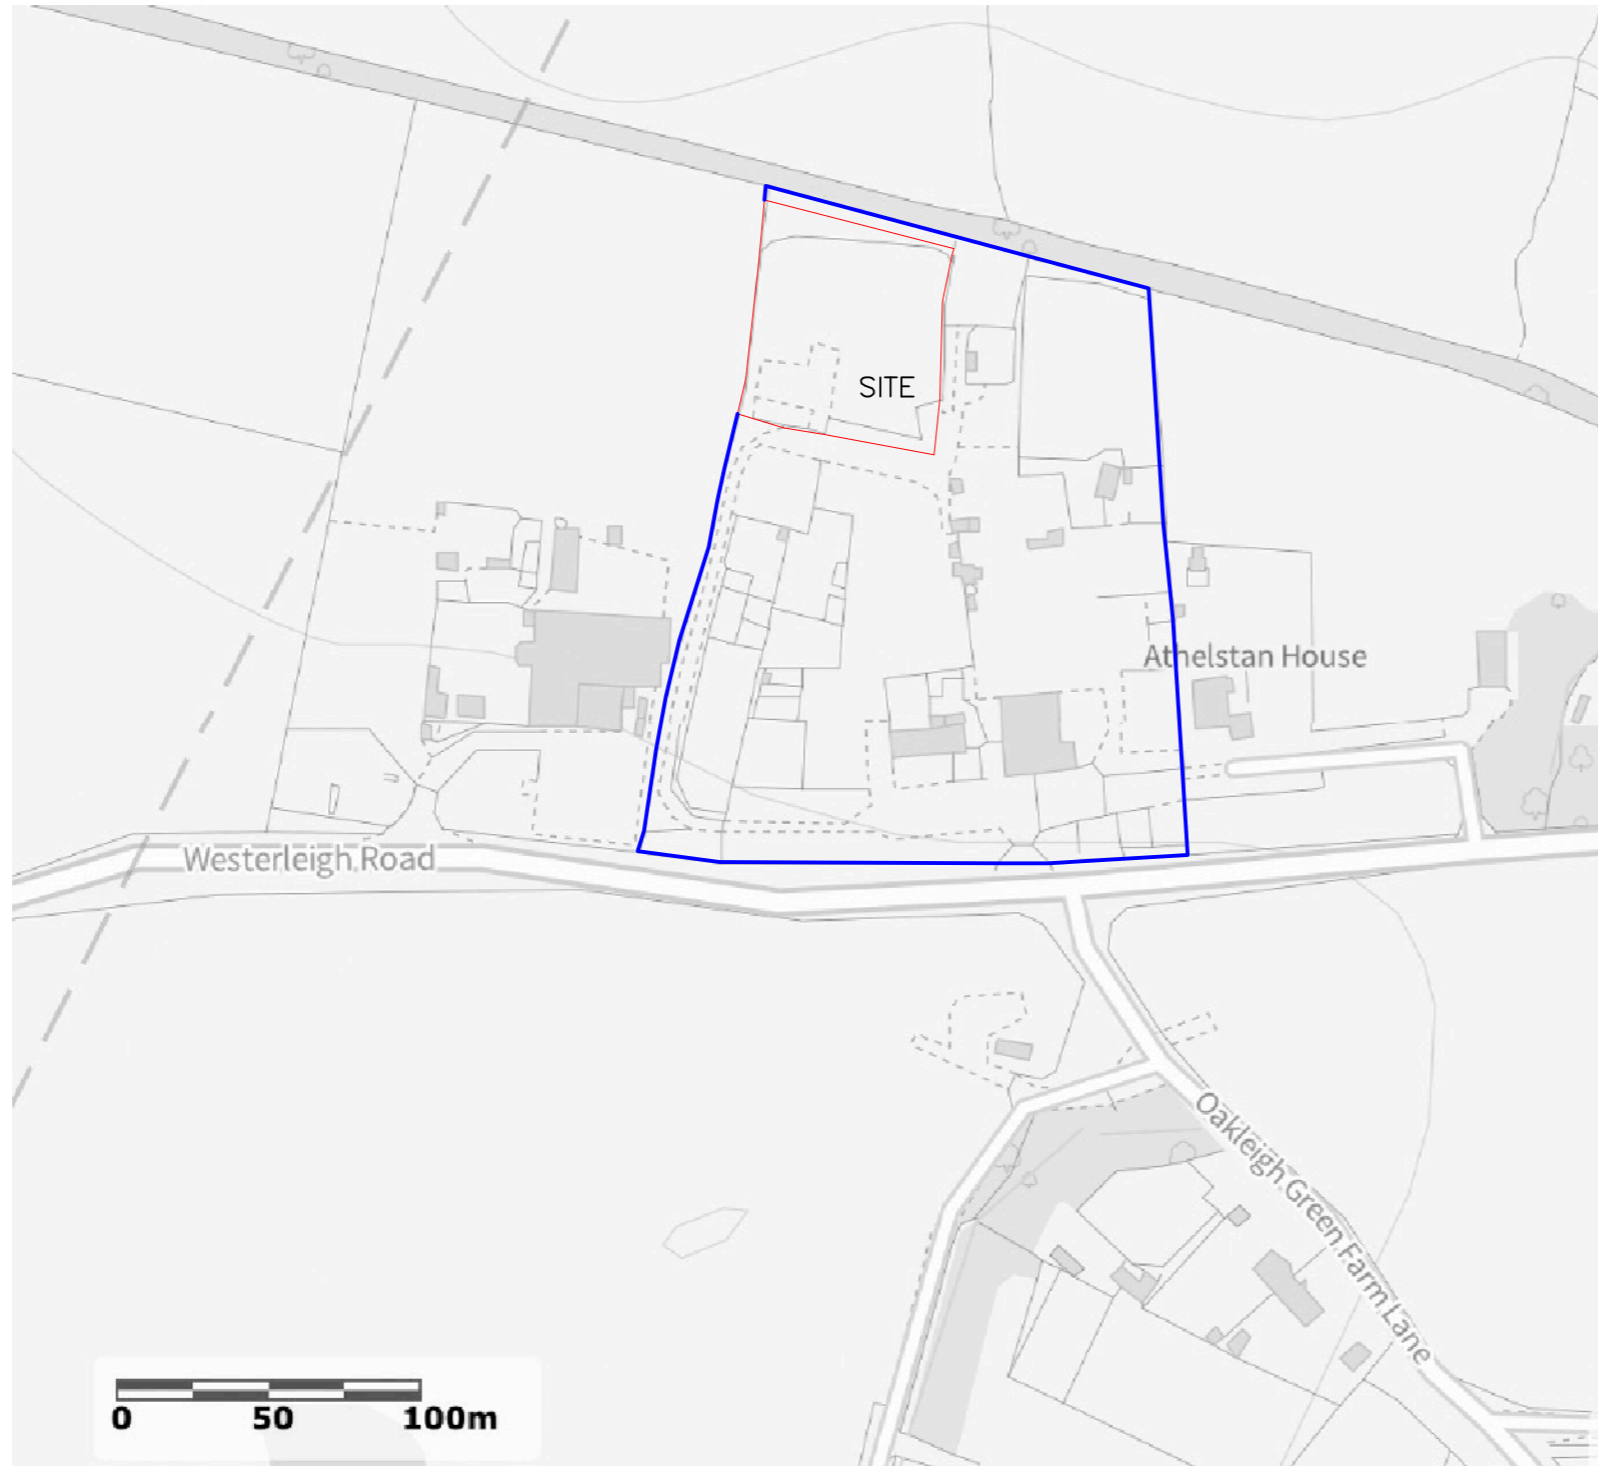

Drawing: SITE LOCATION PLAN			
Client:	Mr BABER		
Project:	OAKLEY GREEN NURSERY WESTERLEIGH ROAD WESTERLEIGH		
Scale:	1:2500	Drawn by:	DH
Set up size:	A3	Checked by:	
File name:	6389-01.dwg	Date:	Feb 2024
Drawing Number:	6389/01	Revision:	
<b>HARDWICK</b>			
SURVEYS & DESIGNS			
E-Mail: david@dhardwick.co.uk		Tel: 07780676341	