

CLIENT

Mr G Tatham-Losh

DRAWING TITLE

Leckhampton Lodge Kidnappers Lane

Site Location Plan

PROJECT

Extension to Dwelling
and detached garage

DRAWING NUMBER

1397.01

as noted @ A4


SCALES / PAPER SIZE

Feb 2024


DATE

DESCRIPTION

REVISION DATE

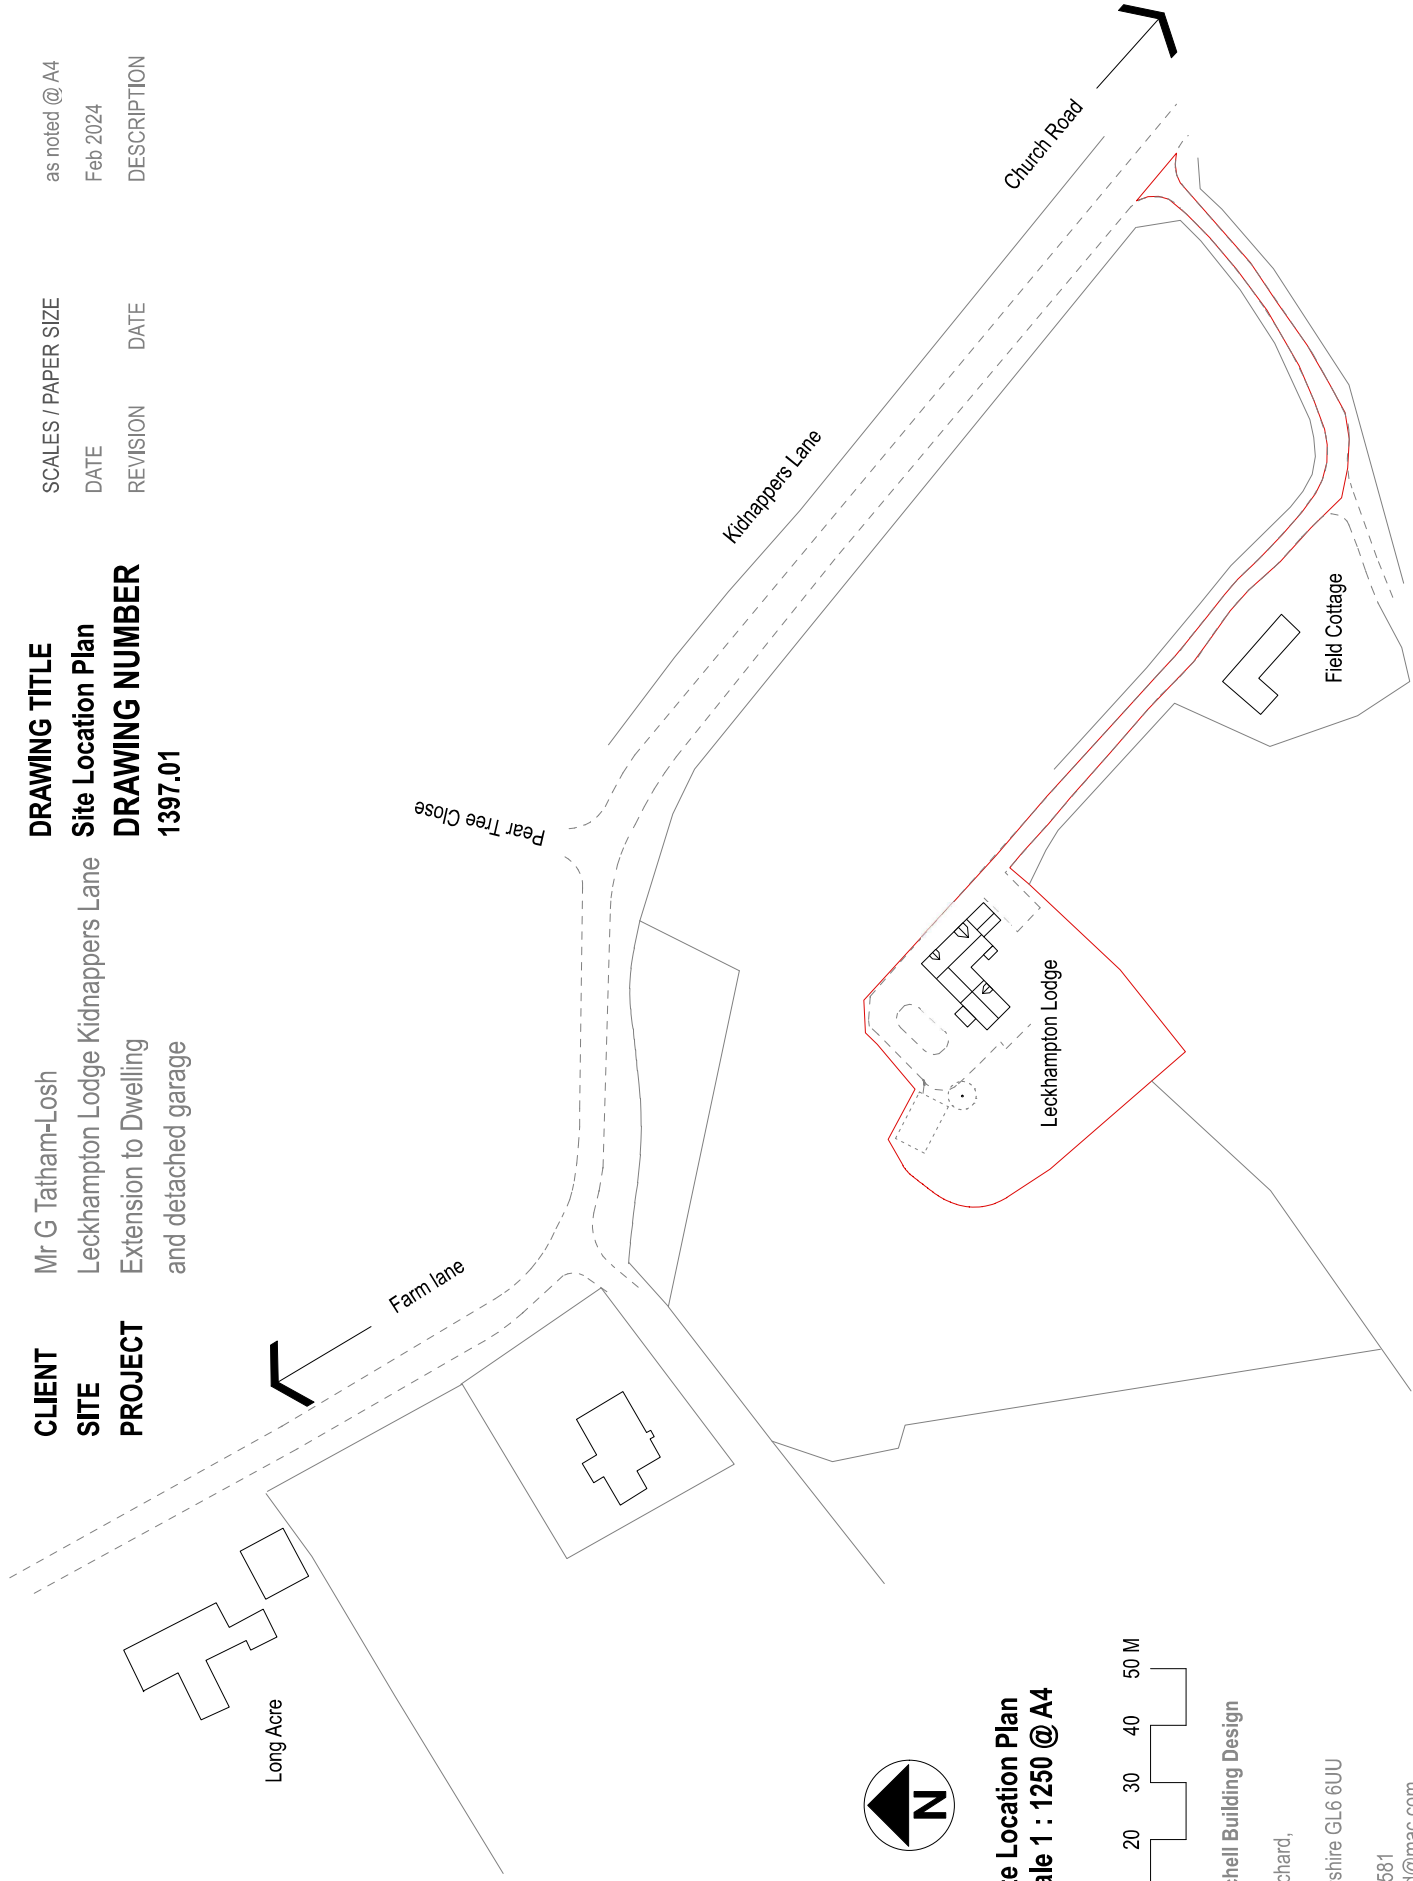

Site Location Plan
Scale 1 : 1250 @ A4

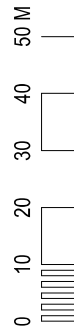

Steve Mitchell Building Design

2 Court Orchard,
 Painswick,
 Gloucestershire GL6 6UU

07973 520581
 email smbd@mac.com