
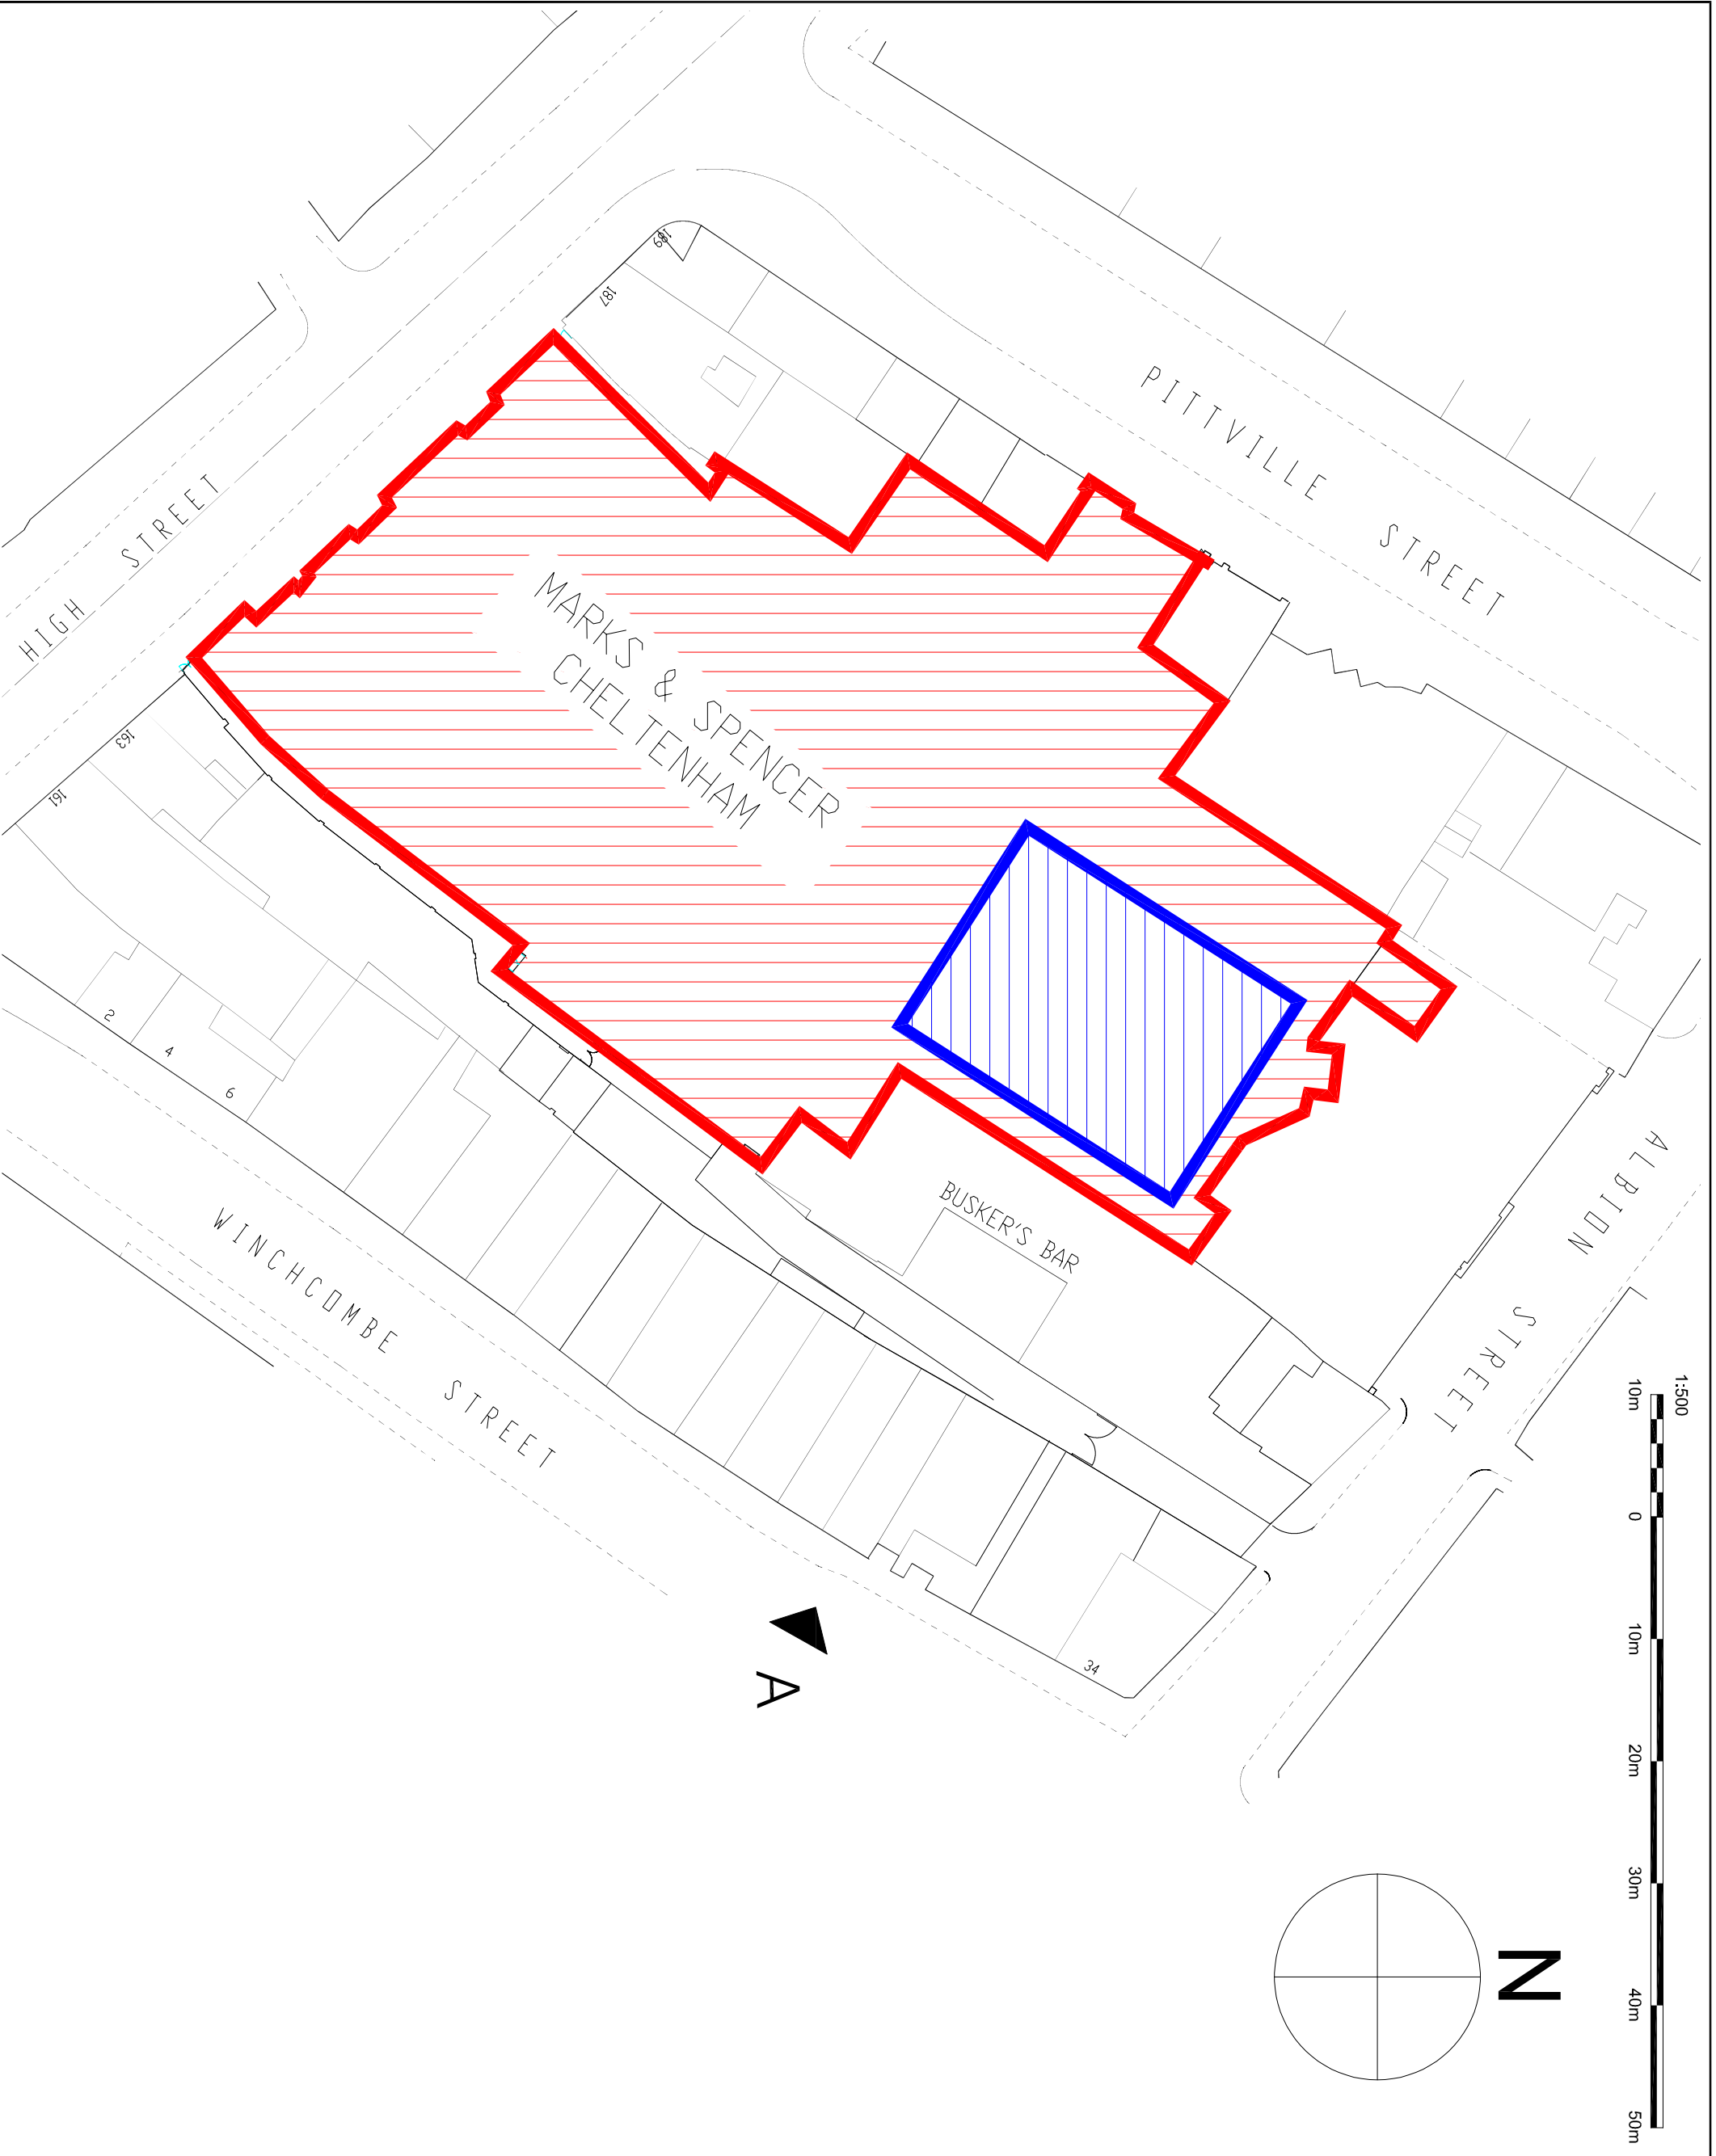
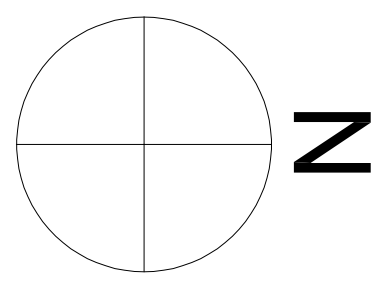


ALL DRAWINGS MUST BE CHECKED REGARDING DIMENSIONS & LAYOUTS FOR THE PROPOSED WORK PRIOR TO COMMENCEMENT OF WORK ON SITE
 THIS DRAWING IS THE PROPERTY OF CBES LTD
 © COPYRIGHT THIS DRAWING IS BASED ON:

KEY LEGEND:

M&S
 EST. 1884

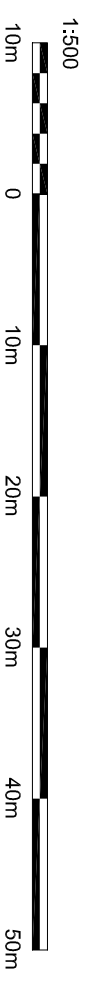

REV	DESCRIPTION	DATE
A	FIRST ISSUE	27-2-24

Drawn By: DAREN WHITE



CBES Ltd
 UNIT 32 LAVENHAM ROAD
 BEECHES INDUSTRIAL ESTATE
 YATE, BRISTOL
 BS37 5QX
 TELEPHONE: 01454 333 050
 FAX: 01454 333 099

SITE:
 M&S CHELTENHAM

TITLE:
 PROPOSED
 BLOCK
 PLAN

SCALE:
 1:500

DATE:
 27-2-24

DRG. SIZE:
 A3

PROJECT NO.:
 MSS63562

DRAWING NUMBER:
 MSS63562-654

REV:
 A