


0m 5m

Scale 1:50

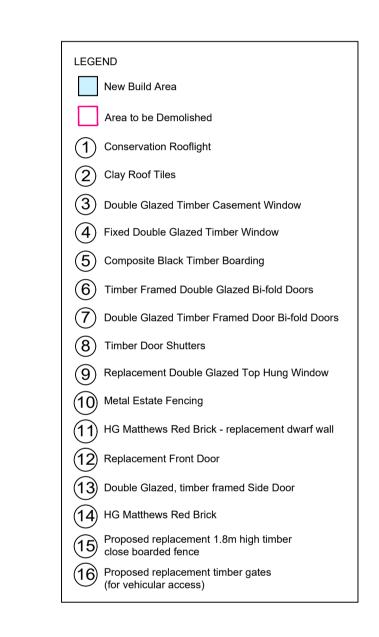

PLANNING

CLIENT: MR + MRS K. PEEL

ADDRESS: NO. 9 SOLESBRIDGE LANE, CHORLEYWOOD WD3 5SN

DRAWING: PROPOSED SIDE ELEVATION

PROJECT:
PROPOSED EXTENSIONS
AND ALTERATIONS

SCALE 1:50 DWG NO. PL304