




SOUTH ELEVATION

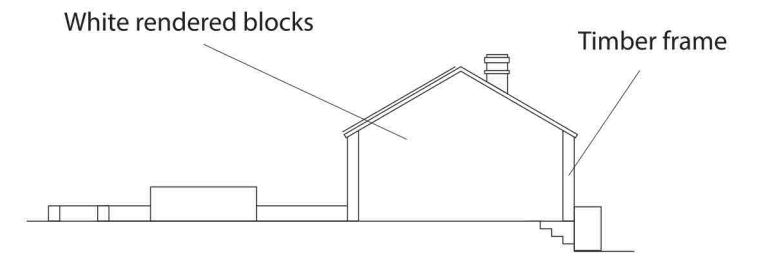

EAST ELEVATION OUTDOOR KITCHEN

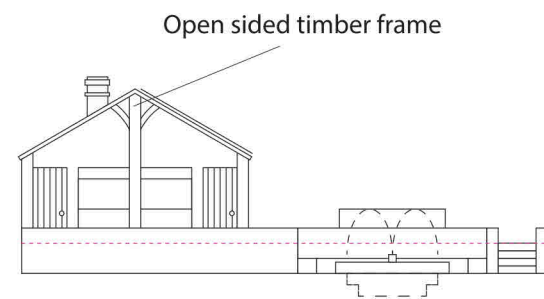

WEST ELEVATION OUTDOOR KITCHEN

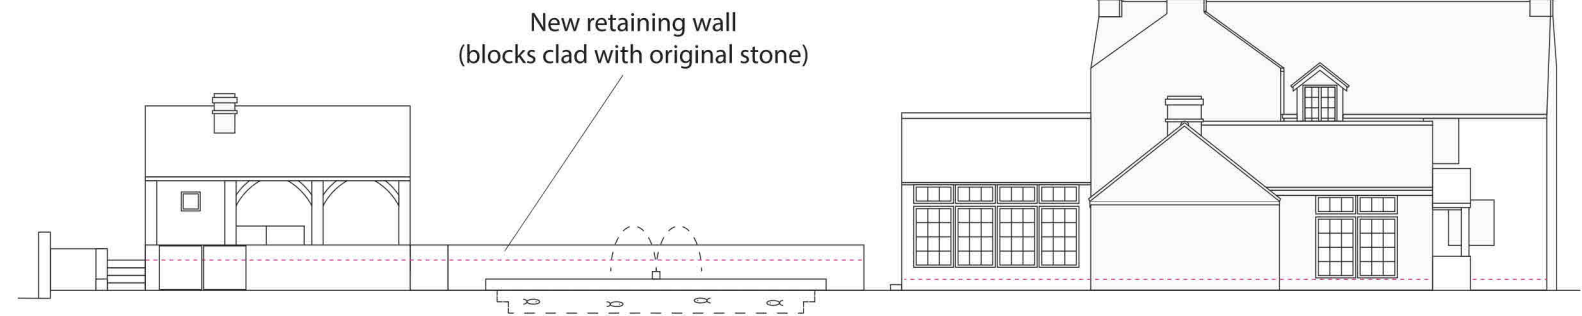

NORTH ELEVATION

