




Proposed Northern Elevation 1:50

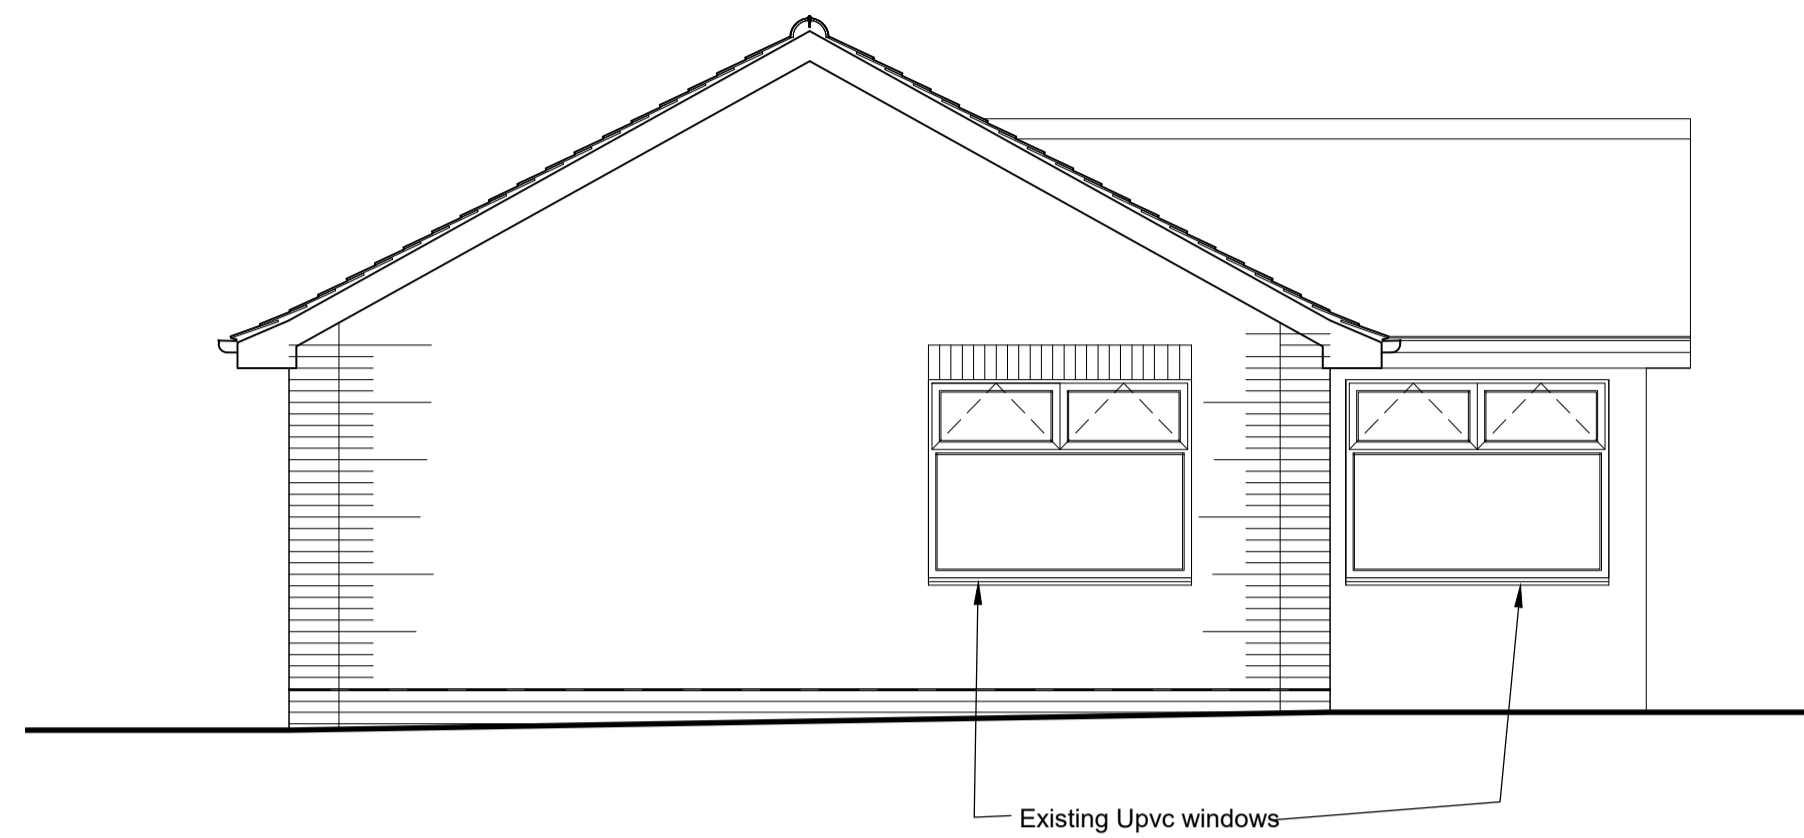


Proposed Southern Elevation 1:50

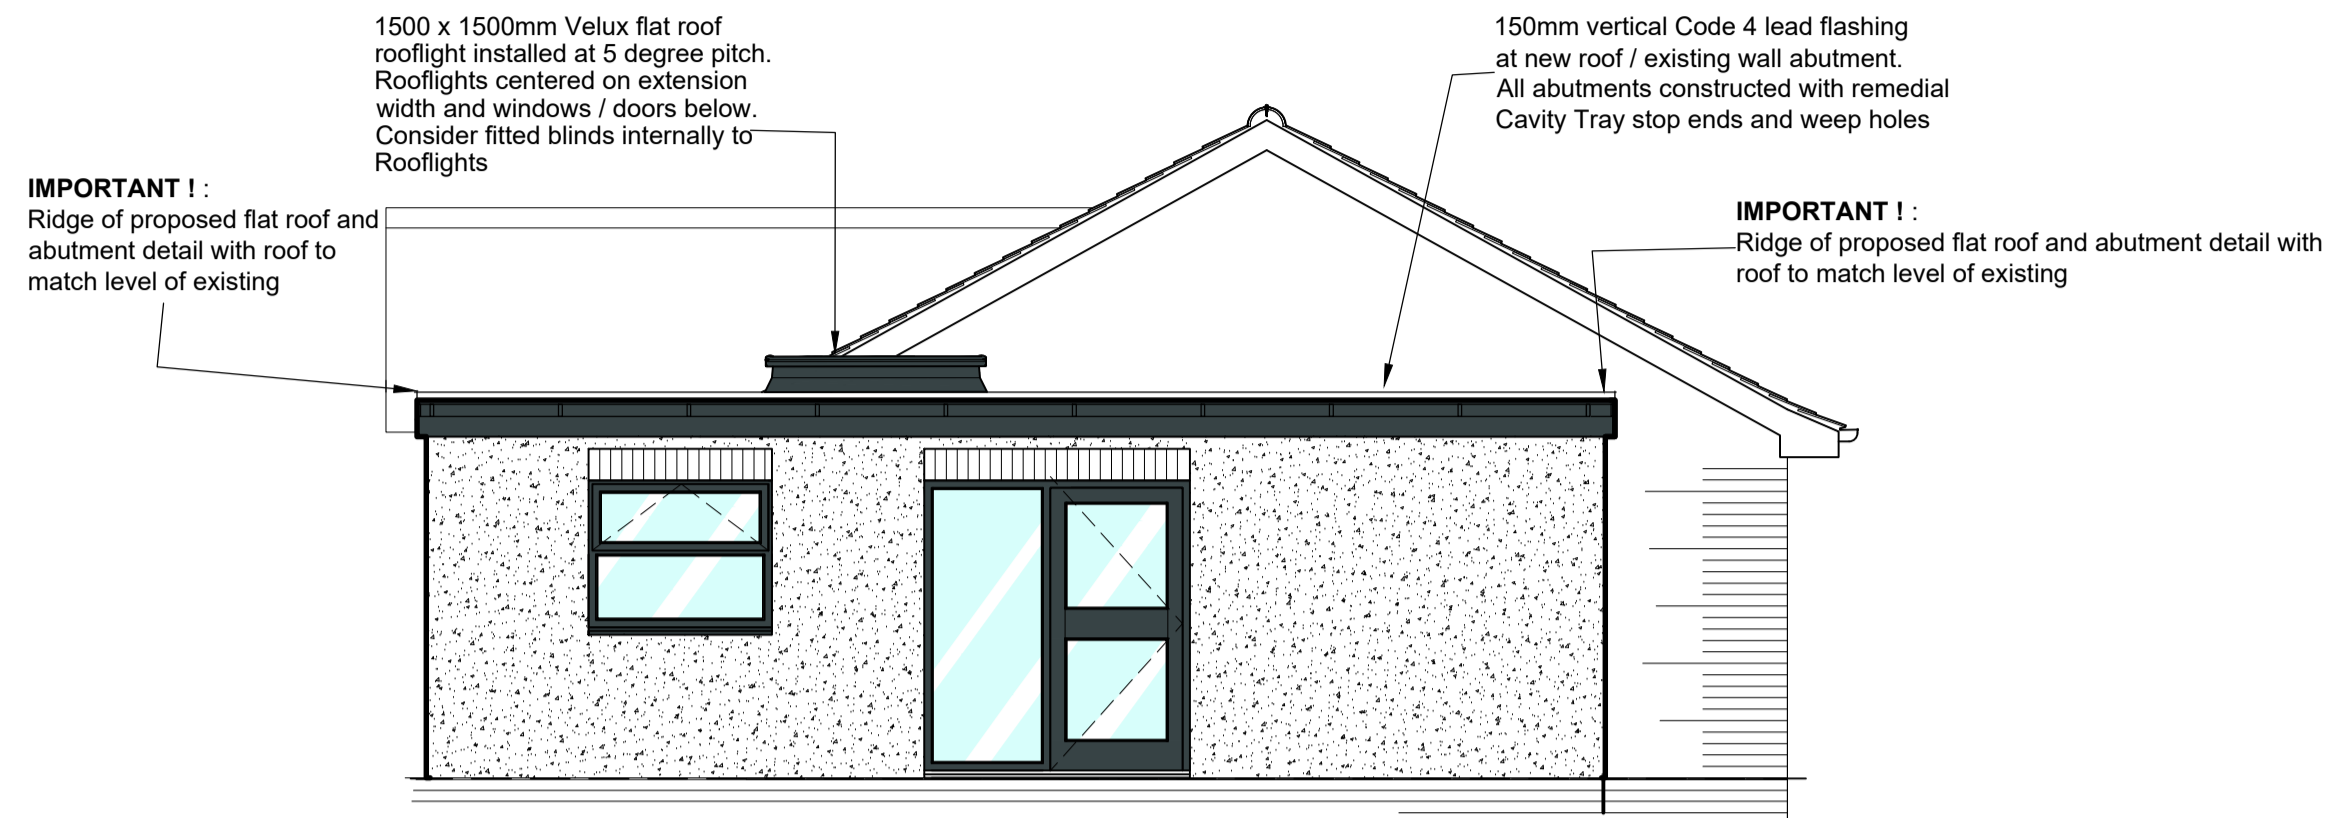

Proposed Western Elevation 1:50

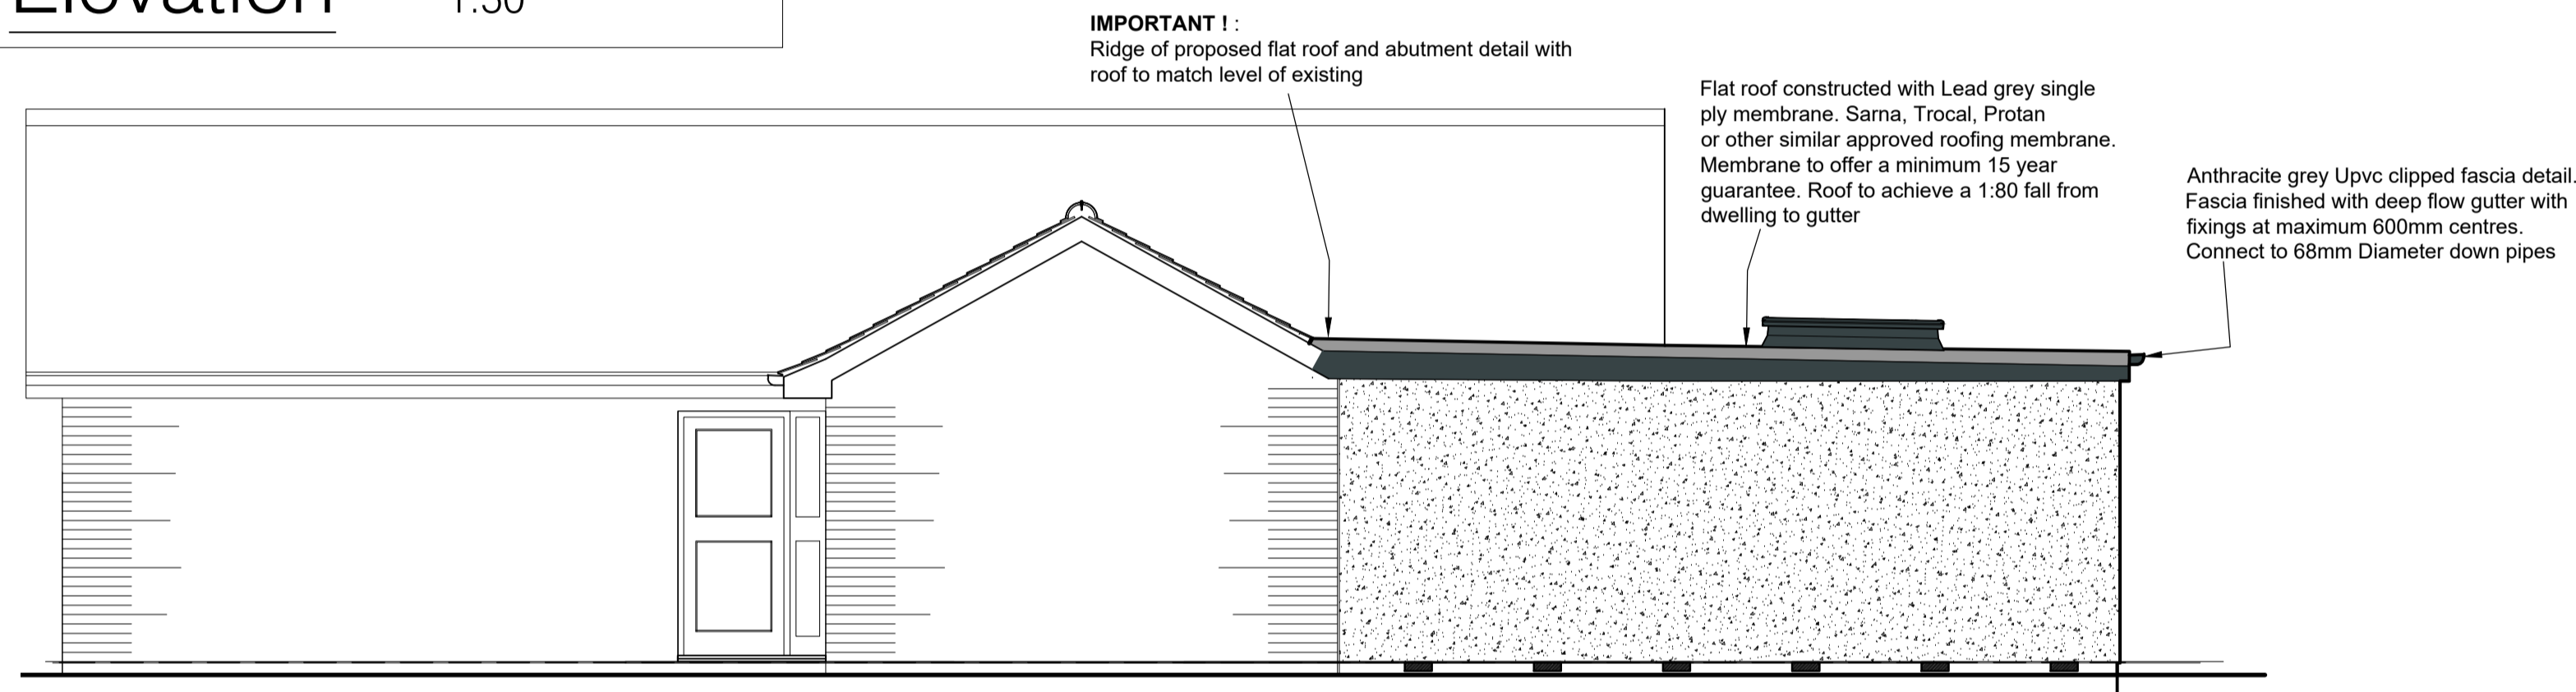

Proposed Eastern Elevation 1:50

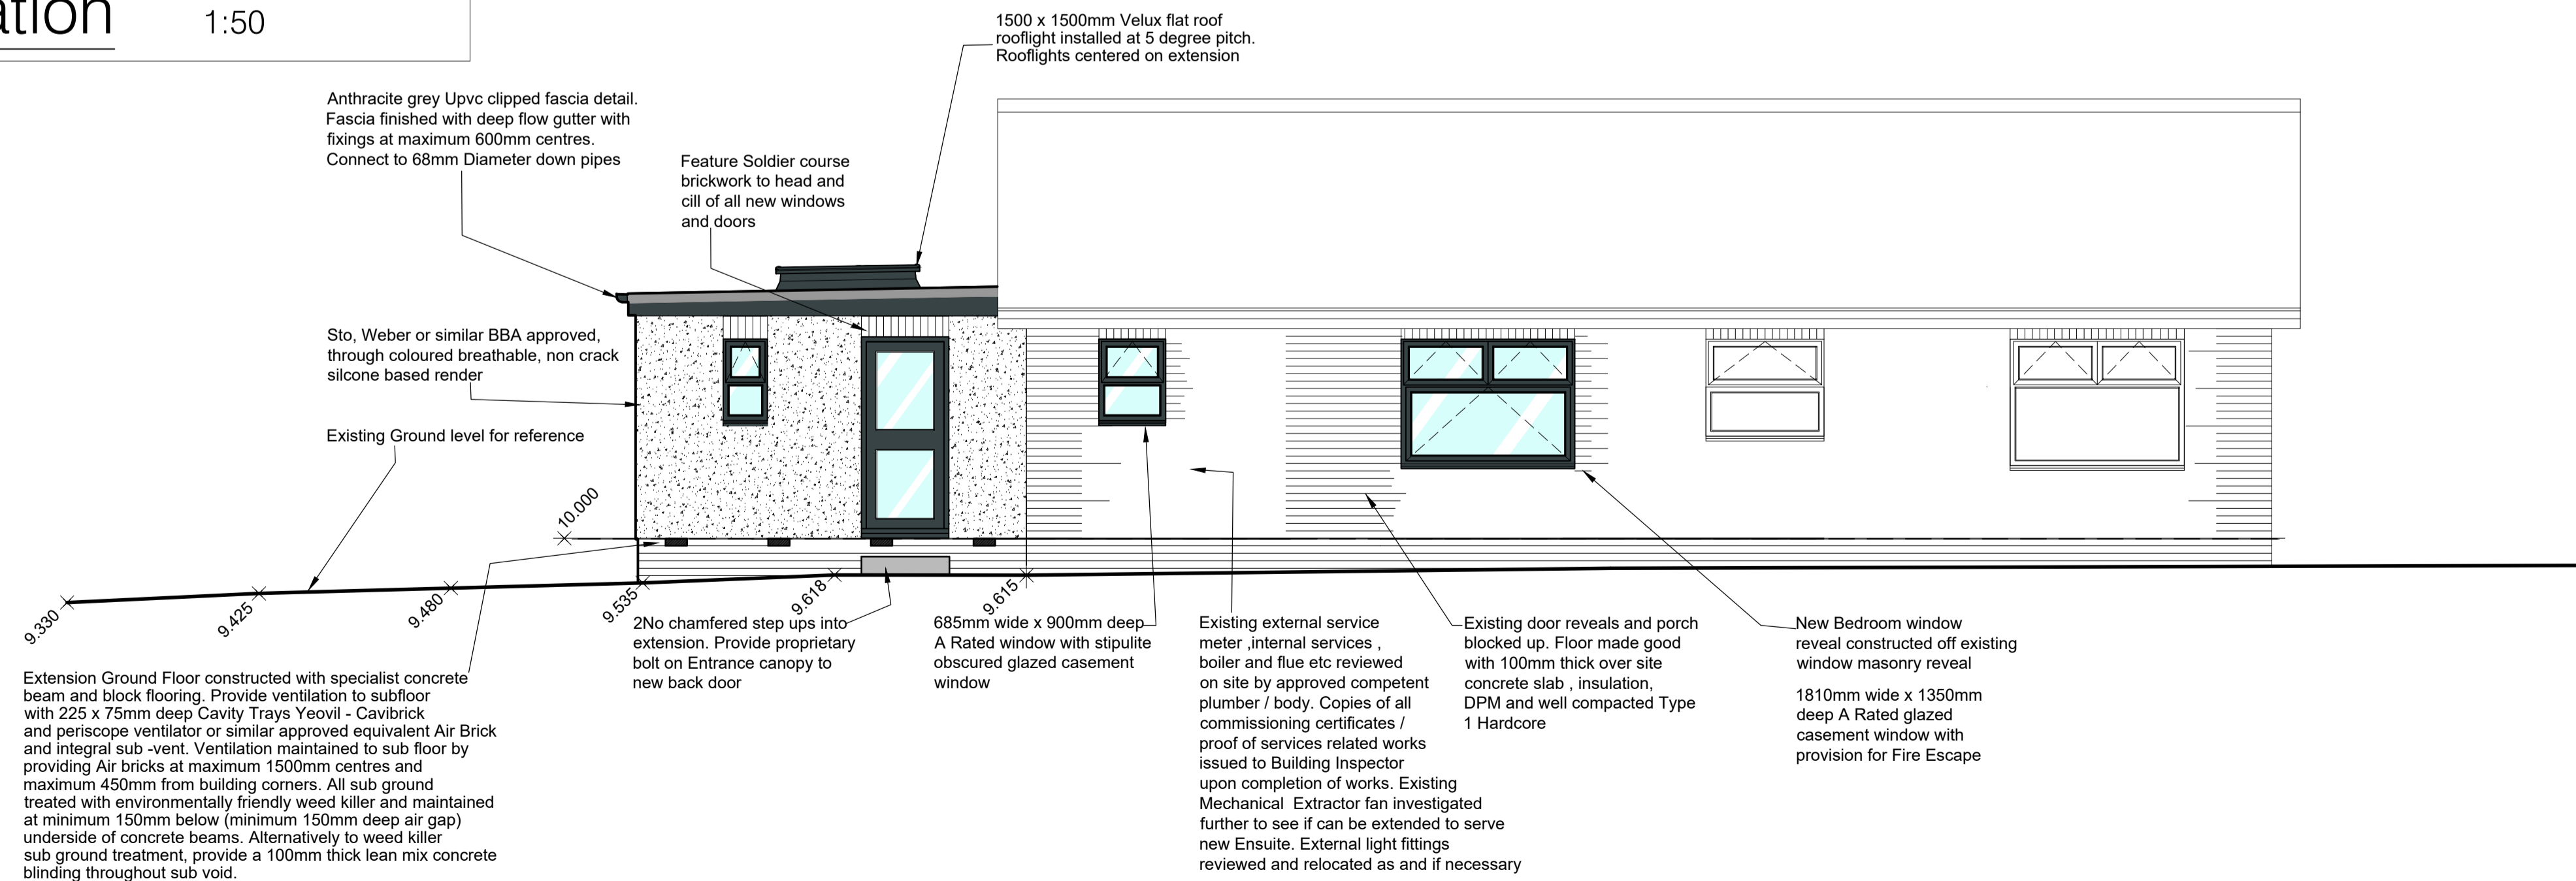


All consultants to visit site prior to commencement of any Design or Construction works taking place.


All construction elements require site visit by manufacturer / consultant to assess delivery access and enable accurate site measurement of existing structures to be undertaken, prior to ordering of materials, fabrication or manufacture.

Please note this Drawing is NOT for Construction

Scale bar @1:50 @A1

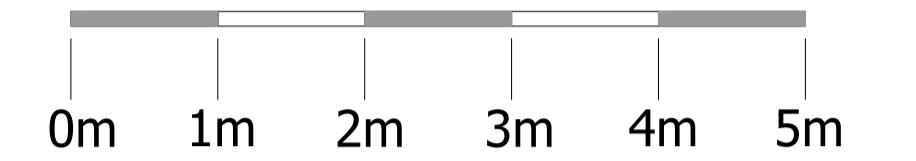

Location Plan 1:1250

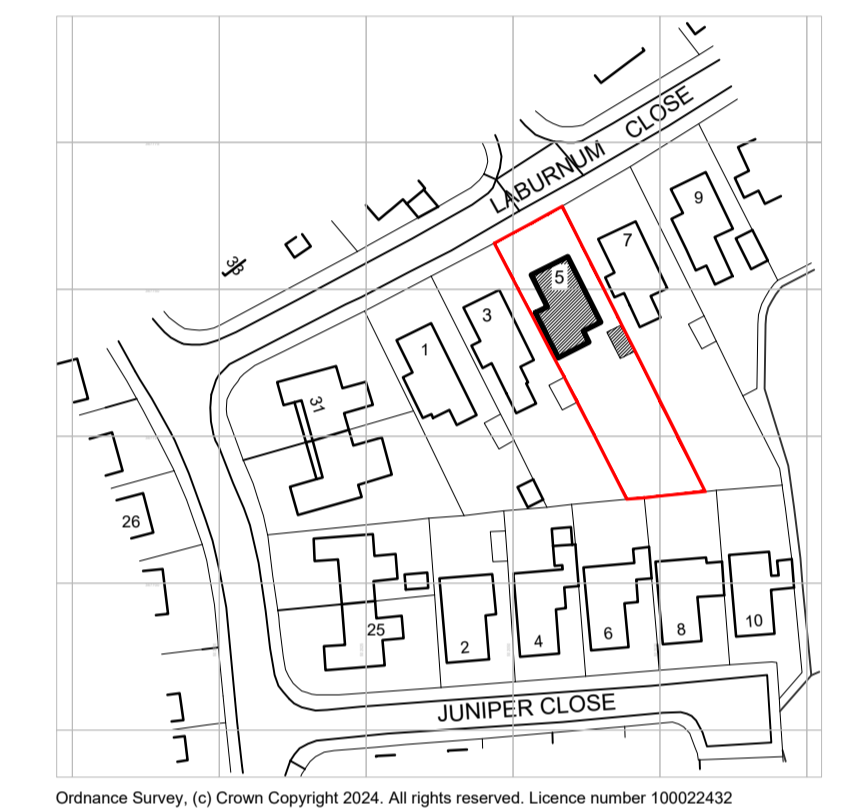

Ordnance Survey, (c) Crown Copyright 2024. All rights reserved. Licence number 100022432

Mr and Mrs S Pegg

PROJECT:
Proposed Single Storey Extension to Rear of Property.
5 Laburnam Close
Branton
Lincoln LN4 1PL

DRAWING TITLE:
Proposed Elevations

DATE:
December 2023

SCALE: 1:50 /100	PAPER SIZE: A1	REVISION: A
PROJECT NUMBER: SCP PD	DRAWING NUMBER: 101	

All proposals subject to detailed design and calculation by Structural Engineer

Do not scale this drawing. All dimensions must be checked on site. All rights reserved. No reproduction in any material form is permitted without prior written consent.