



Typical Flat Roof Verge Detail

1:5

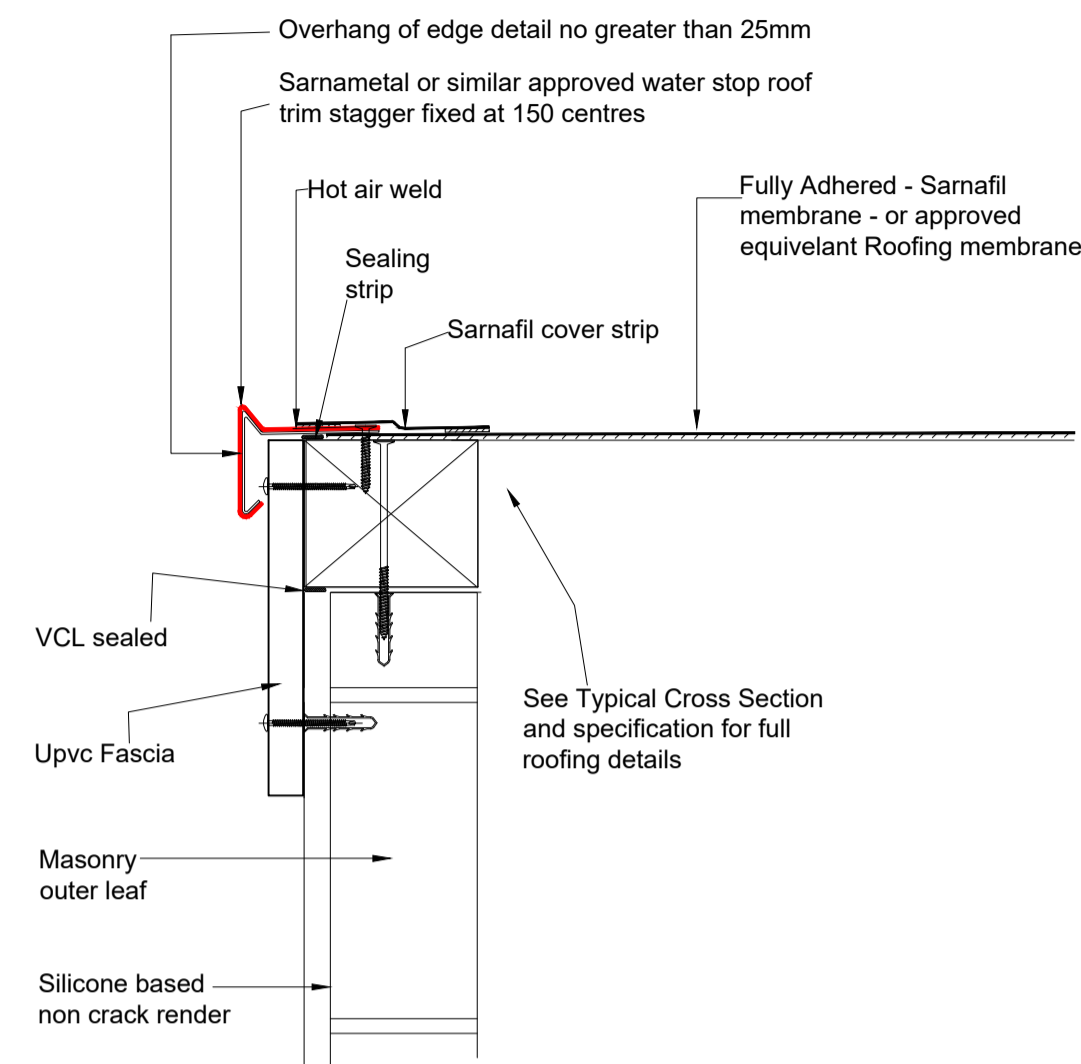

Typical Flat Roof Eaves Detail


1:5

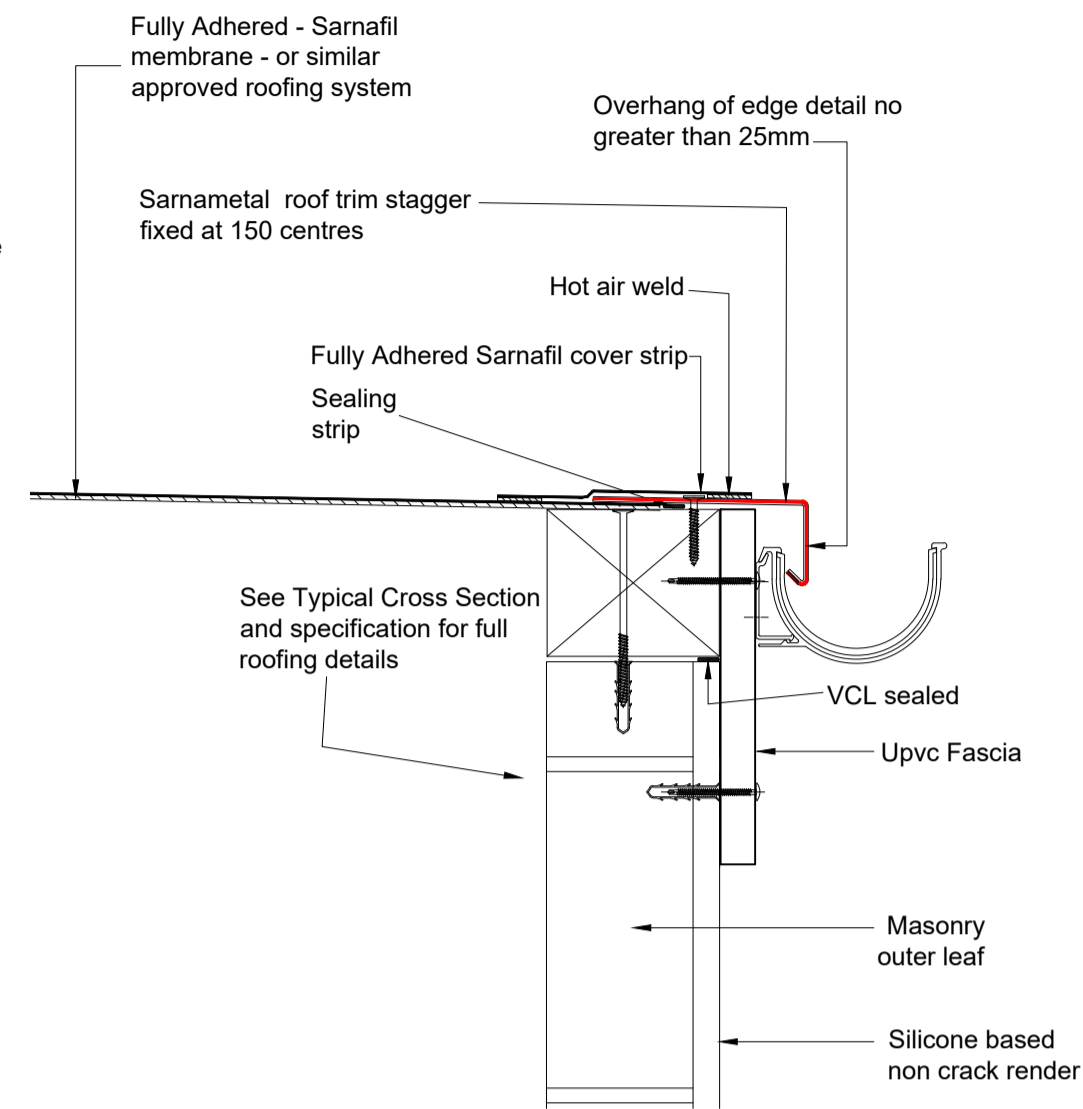

Flat Roof Detail

1:5


ROOF TO ACHIEVE 0.18WM2K

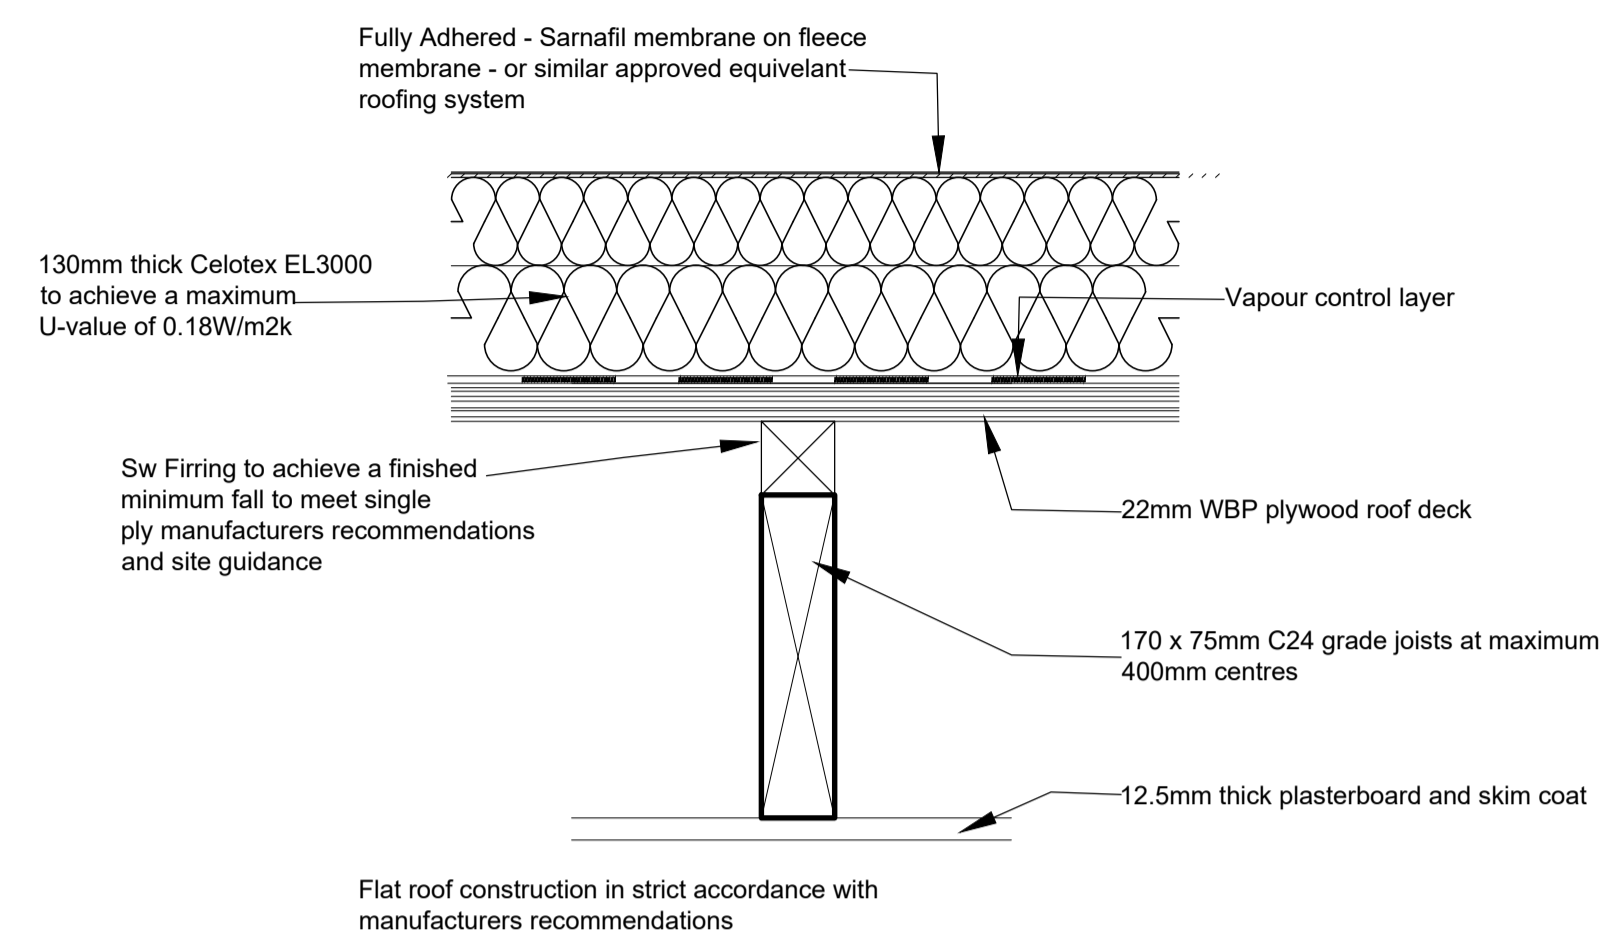

All consultants to visit site prior to commencement of any Design or Construction works taking place.

All construction elements require site visit by manufacturer / consultant to assess delivery access and enable accurate site measurement of existing structures to be undertaken, prior to ordering of materials, fabrication or manufacture.


Please note this Drawing is NOT for Construction

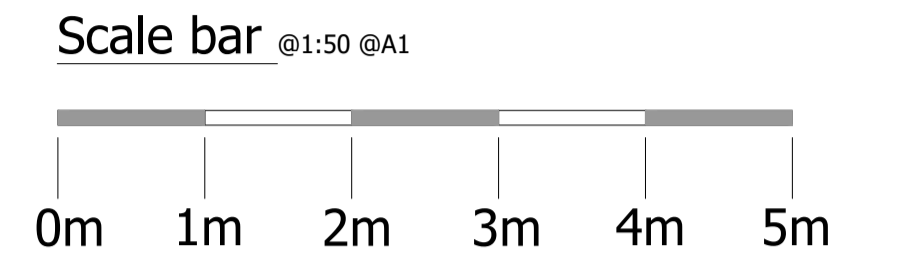

Proposed Flat Roof / Existing Gable End Abutment Detail


1:5

Please note - Sarna or similar approved equivalent roofing membrane / roofing system

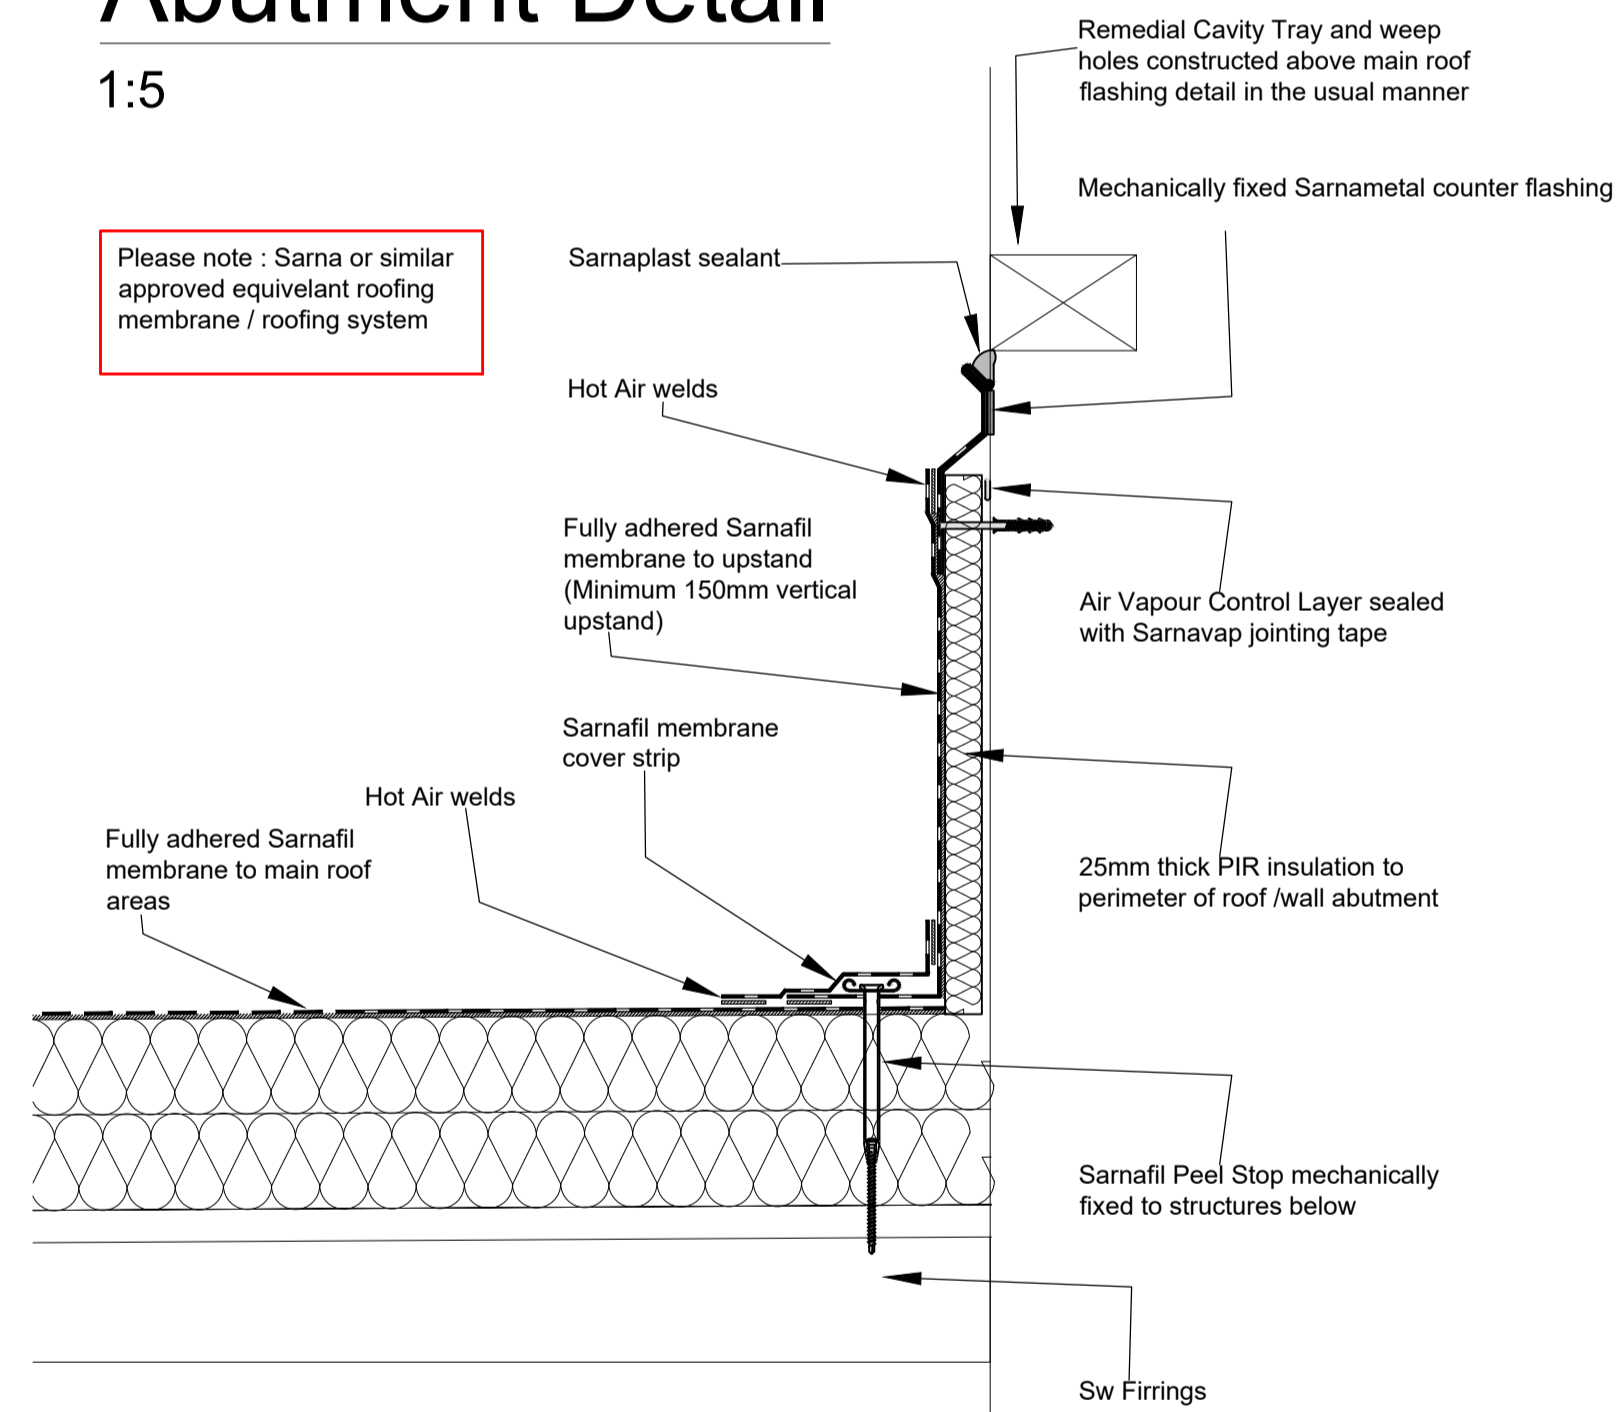

Door Jamb Detail


1:5

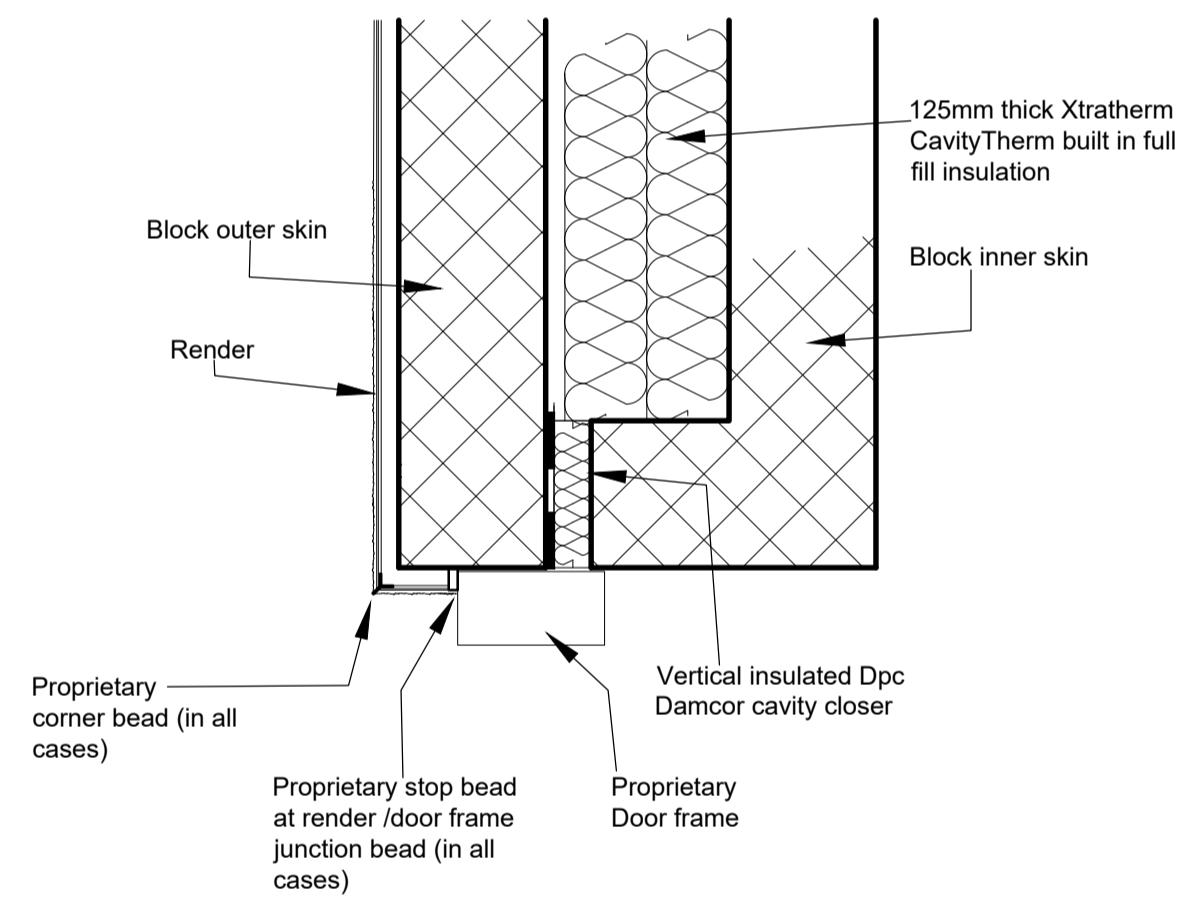

Typical Existing Wall / New wall Abutment Detail

RENDER

* Plan 1:5

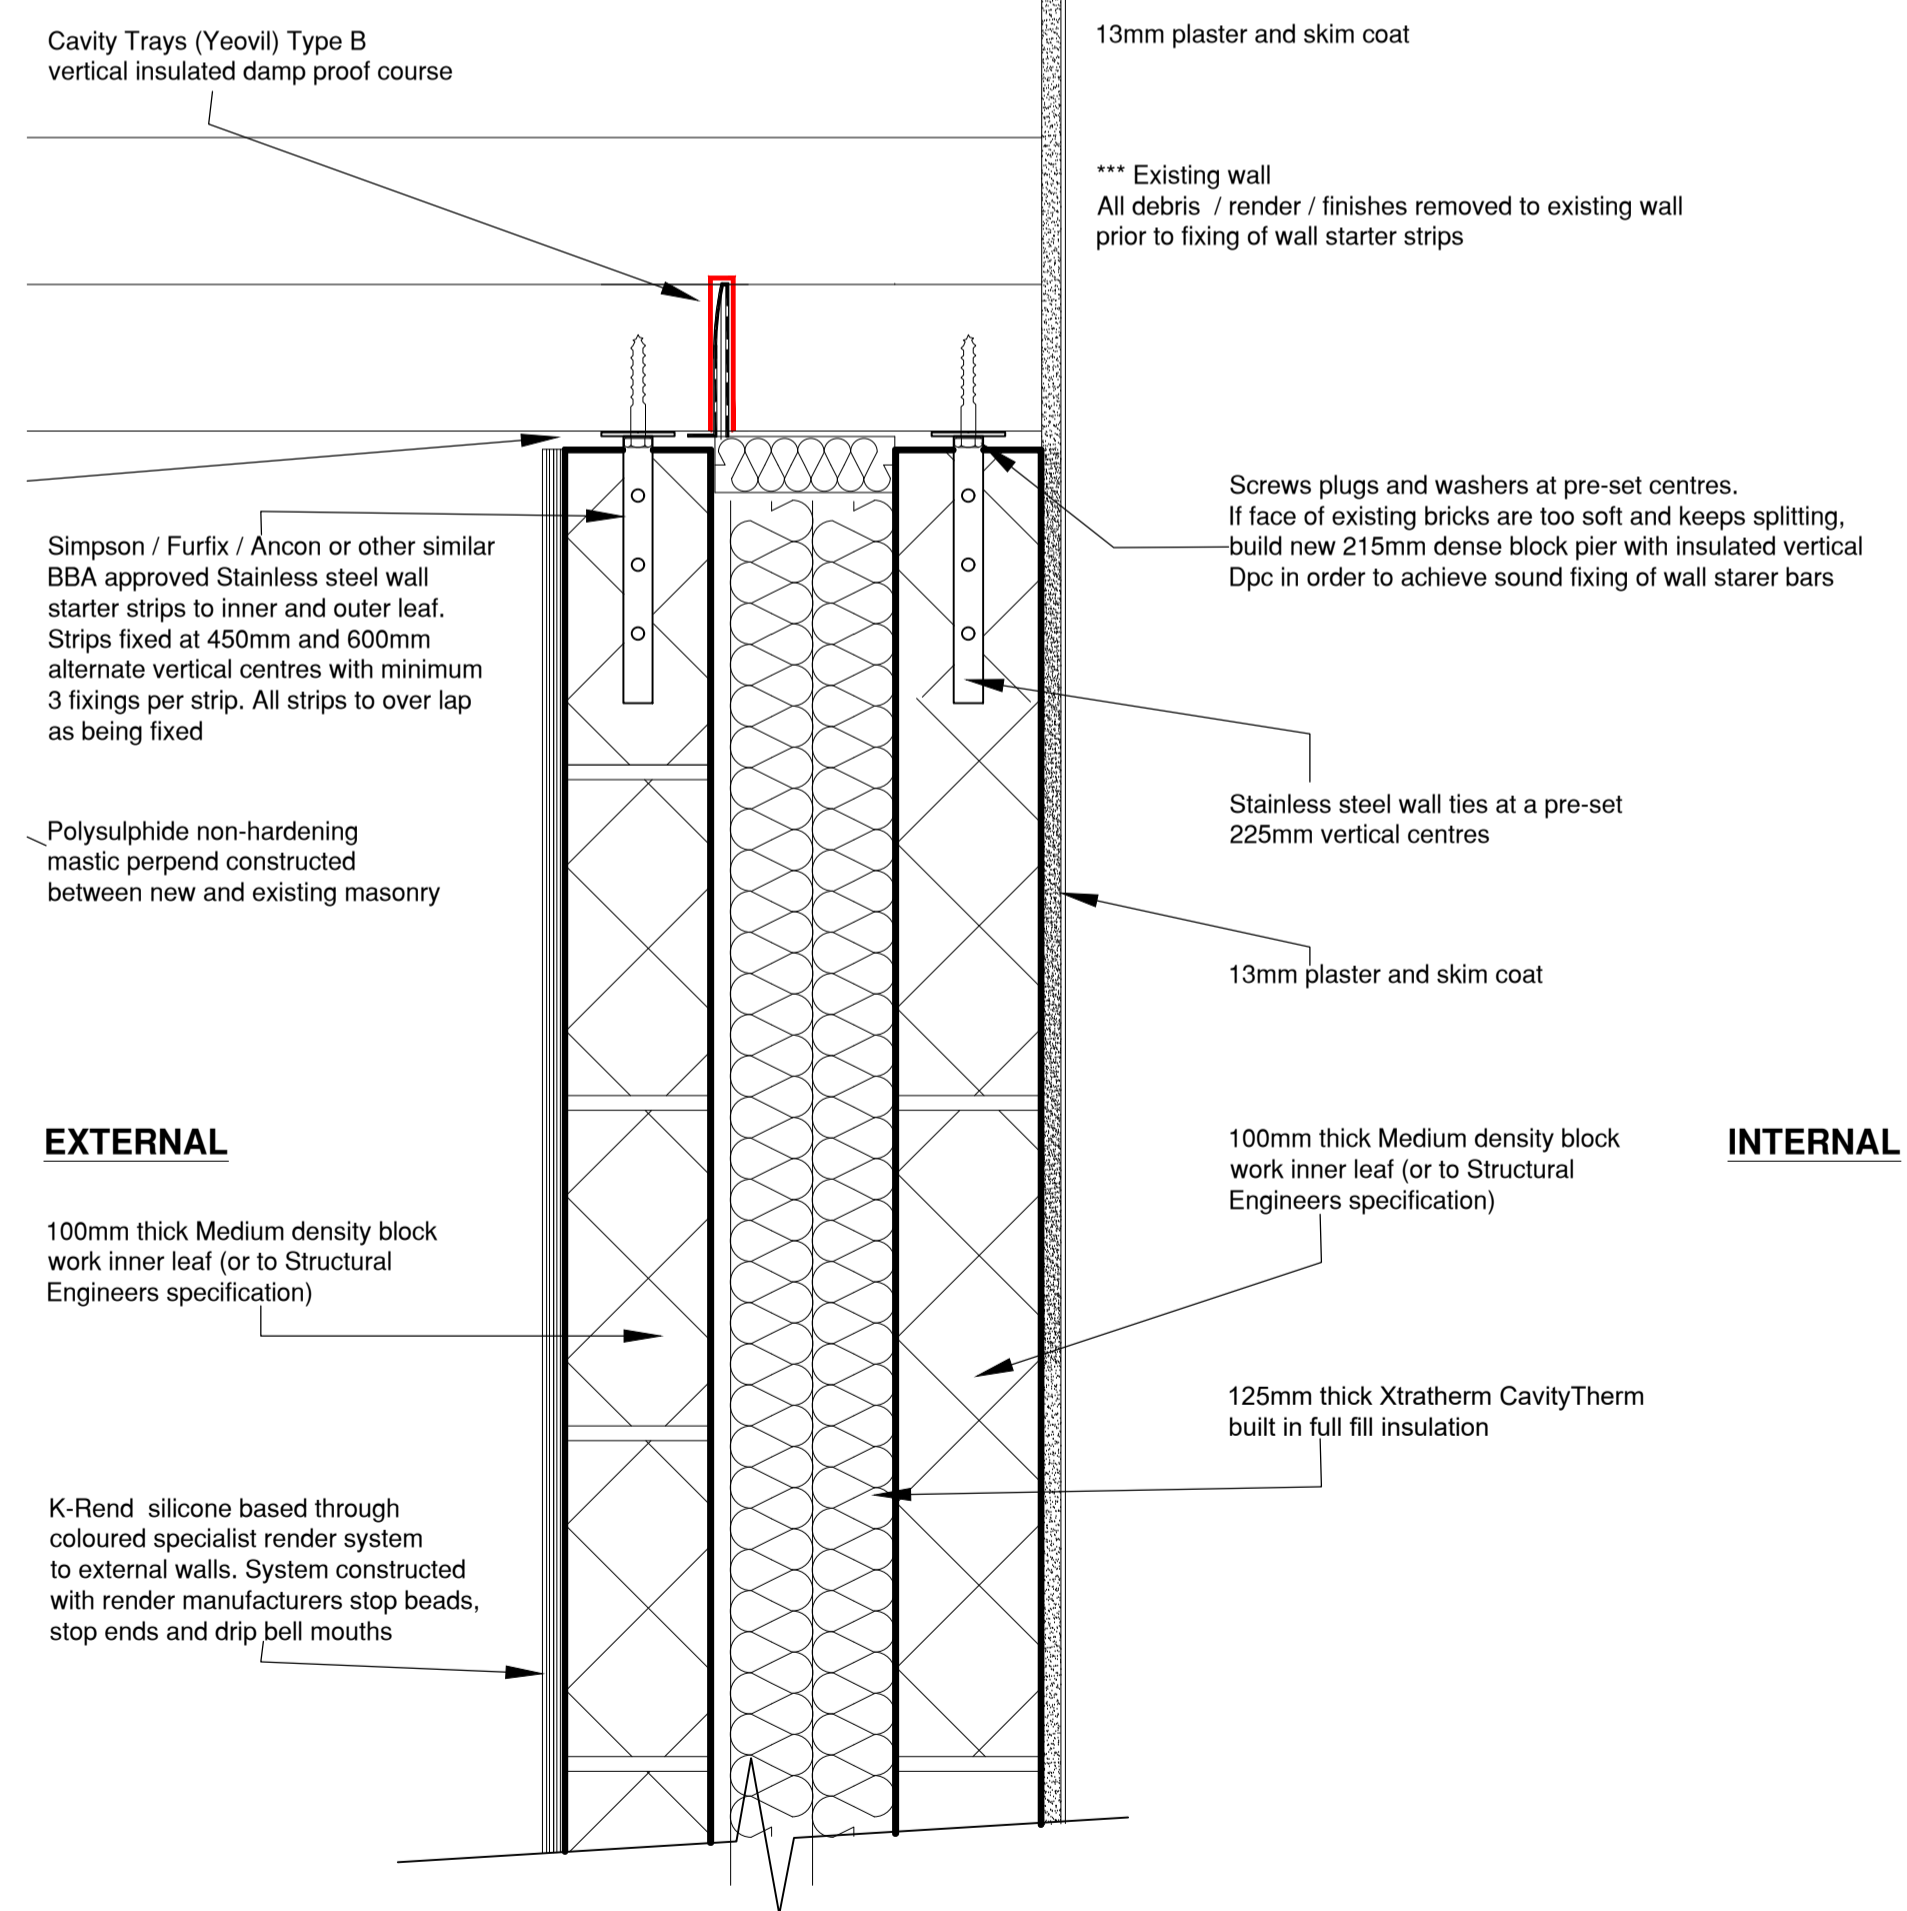

All proposals subject to detailed design and calculation by Structural Engineer

Mr and Mrs S Pegg		
PROJECT: Proposed Single Storey Extension to Rear of Property. 5 Laburnam Close Branston Lincoln LN4 1PL		
DRAWING TITLE: Proposed Builders Details		
DATE: December 2023		
SCALE: 1:5/10	PAPER SIZE: A1	REVISION: A
PROJECT NUMBER: SCP PD	DRAWING NUMBER: 102	
Do not scale this drawing. All dimensions must be checked on site. All rights reserved. No reproduction in any material form is permitted without prior written consent.		