


CONTENT OF THIS DRAWING BELONGS TO LINDUM GROUP LIMITED AND ITS SUBSIDIARY AND ASSOCIATED COMPANIES AND NO PART THEREOF MAY BE REPRODUCED OR UTILISED IN ANY WAY WHATSOEVER WITHOUT THE PRIOR WRITTEN CONSENT OF LINDUM. NO DIMENSIONS ARE TO BE SCALED FROM THIS DRAWING. USE FIGURED DIMENSIONS ONLY.  
ORDNANCE SURVEY LICENCE NUMBER 100022410.

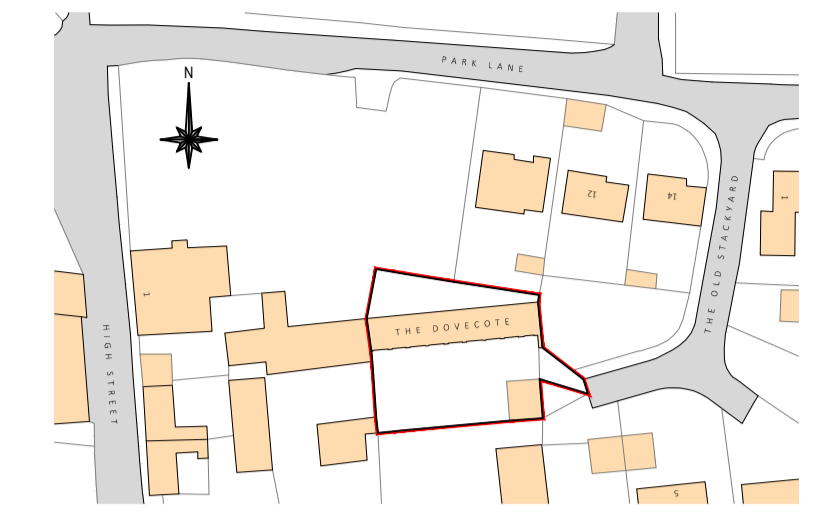

LOCATION PLAN  
1:1250



BLOCK PLAN  
1:200

Revision	Date	Details	Revised By

## LINDUM BMS

A DIVISION OF LINDUM GROUP LTD.  
LINDUM BUSINESS PARK, STATION ROAD,  
NORTH HYKEHAM, LINCOLN, LN6 3QX  
tel: 01522 500300  
e-mail: bms@lindumgroup.co.uk  
web: www.lindumgroup.com

CLIENT  
N Hammond

PROJECT  
The Dovecote

DRAWING  
Block & Location Plan

DATE Feb 2024 SCALE As Shown

DRAWN SR CHECKED SIZE A1

DRAWING NUMBER REVISION  
DOVECOTE 06 -

