



Proposed Block Plan scale 1:200

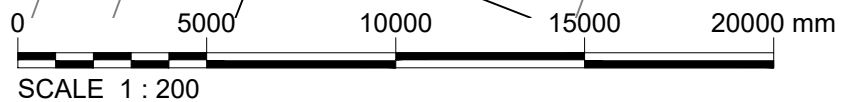

Notes

This Drawing is an instrument of service and shall remain the property of Yorkshire Property Design Services Ltd copyright ©. It may not be reproduced or copied in any form. It shall not be used for the construction, enlargement or alteration of a building or area other than the said project without the authorisation of the issuing office. Contractors shall verify and be responsible for all dimensions and conditions and shall report any discrepancies to the issuing office before proceeding with any work. Drawings shall not be scaled.

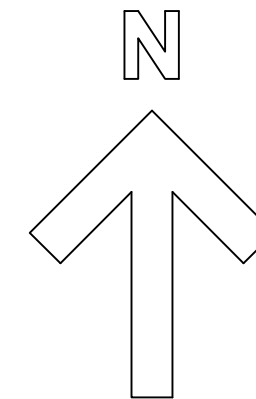

P1	First issue	RJS 15.11.23	CS 15.11.23	JC+ 15.11.23
Ver.	Details	Author & Date	Checked & Date	Approv'd & Date



**Sanderson House, 22 Station Road, Leeds. LS18 5NT,
T : 0113 414 0341**

Client
Neil Patel

Project name
Old Coop, 58 Main street
Menston. Leeds LS29 6LF

Drawing Title
Proposed drawings
Block plan

Purpose
PLANNING

Scale	Drawn	Checked	Approved
1:200	RJS	CS	JC+
Original Size	Date	Date	Date
A3	07.11.23	07.11.23	07.11.23

Drawing Number
300099-A-109

Version
P1