



Materials Key:
 1: Red brick
 2: Grey tile
 3: White boarding

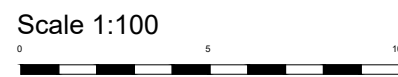

Allotments

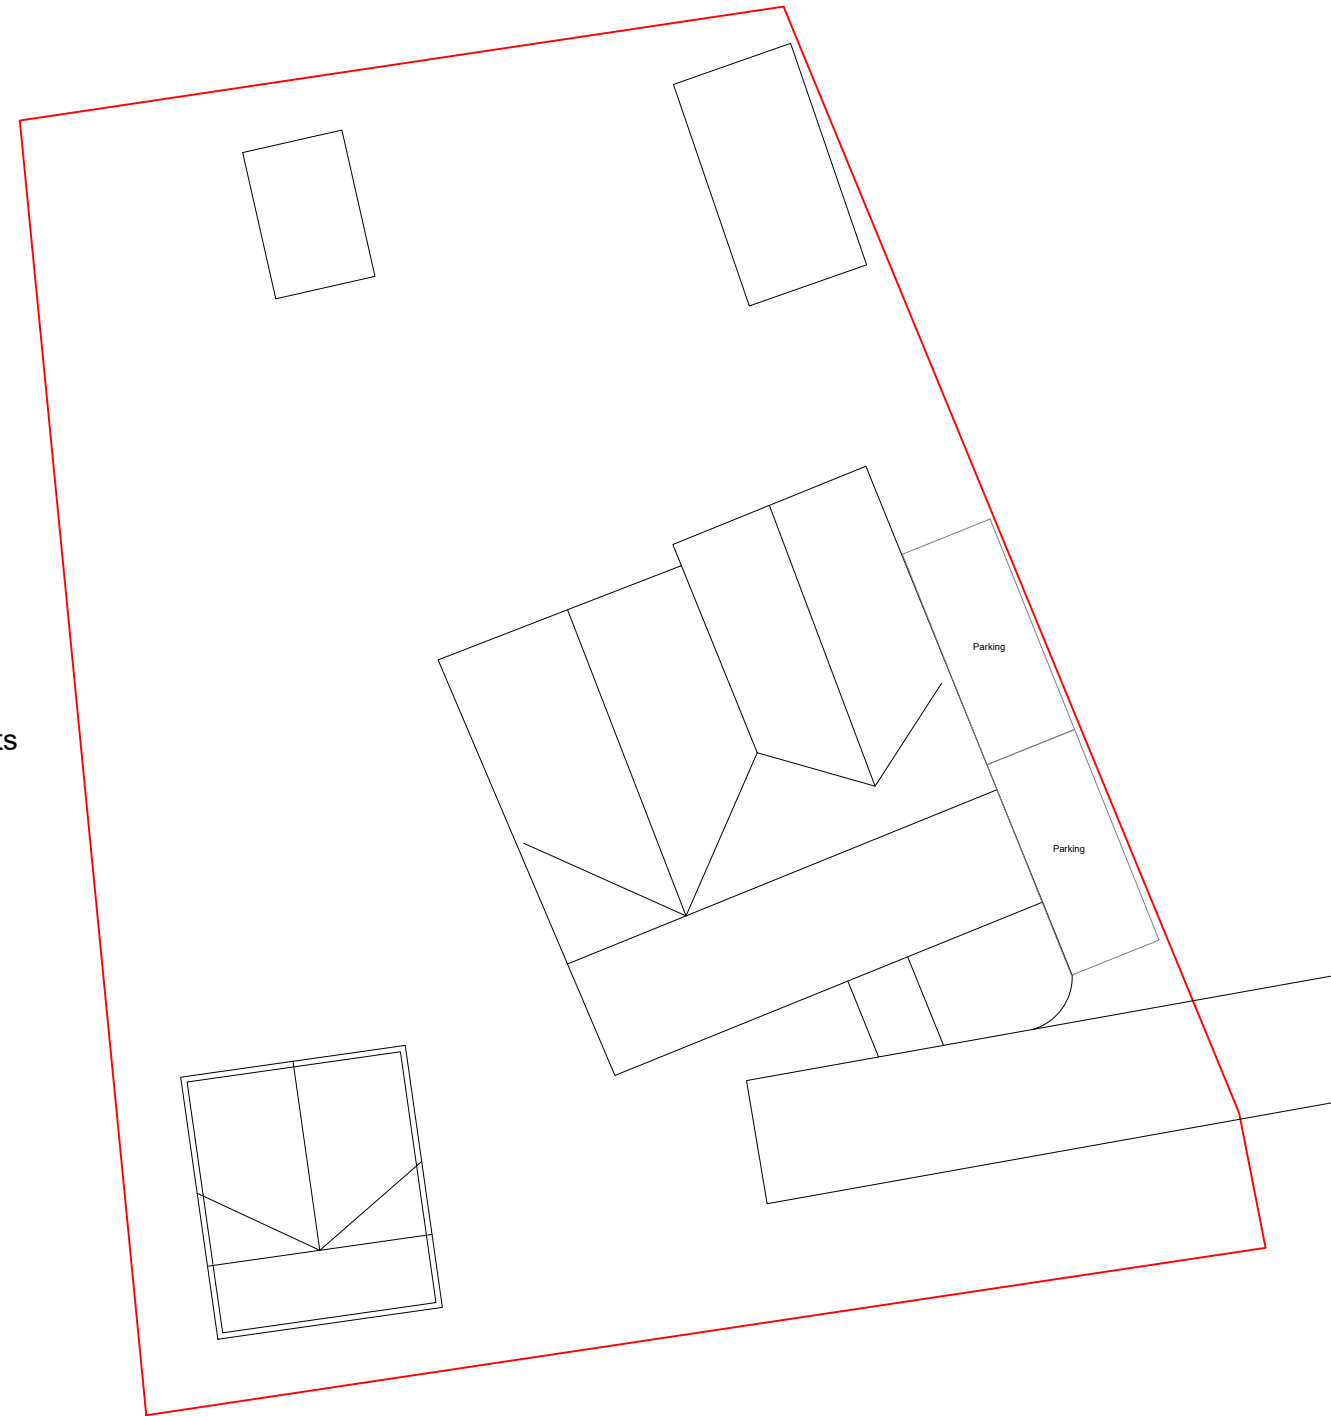

Allotments

Site Plan Proposed 1:200

