


REAR.

SIDE.

REAR.

SIDE

SECTION.

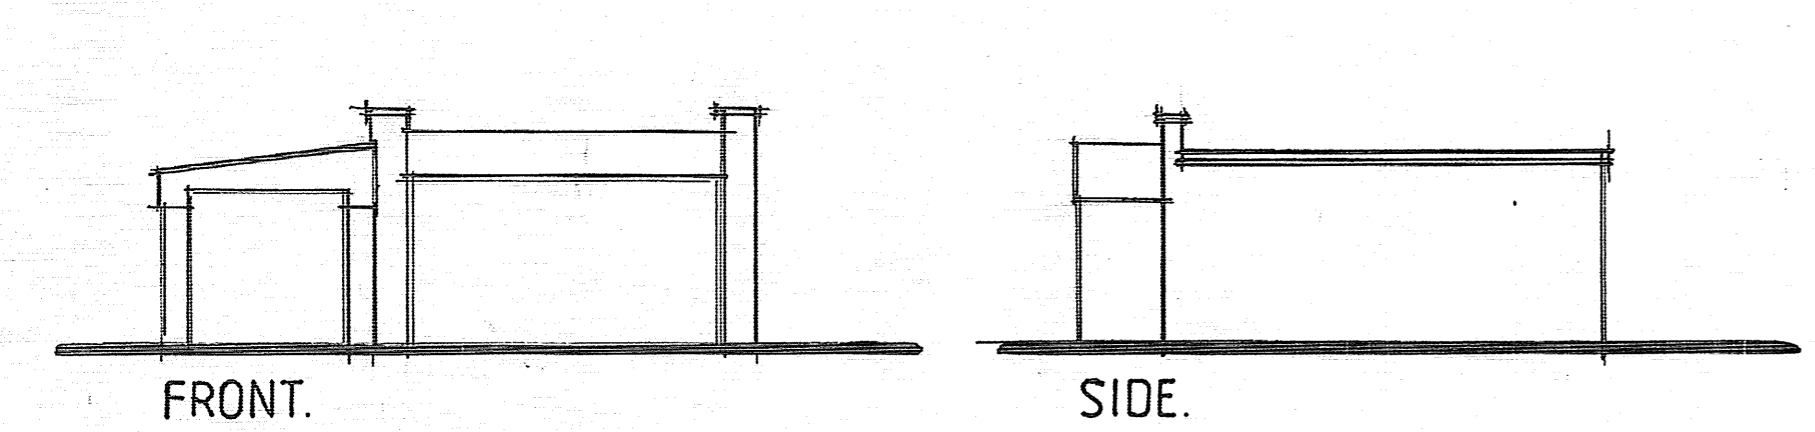

FRONT.


SIDE.

FRONT.


SIDE.

EXISTING ELEVATIONS.


PROPOSED ELEVATIONS.

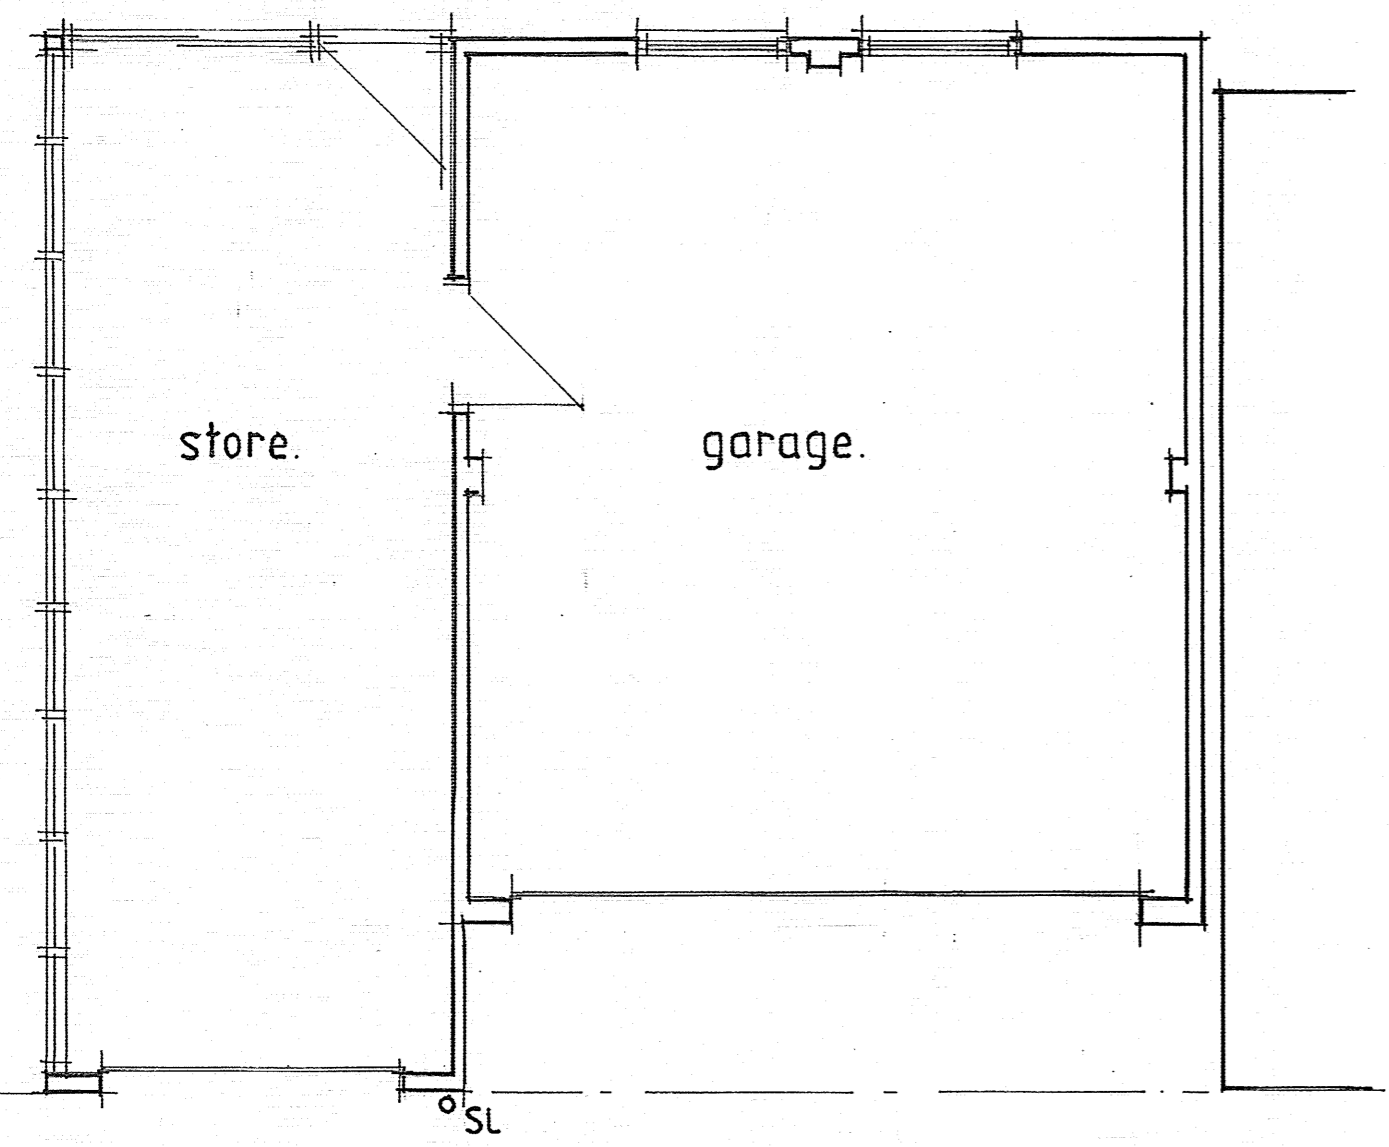

EXISTING PLAN.

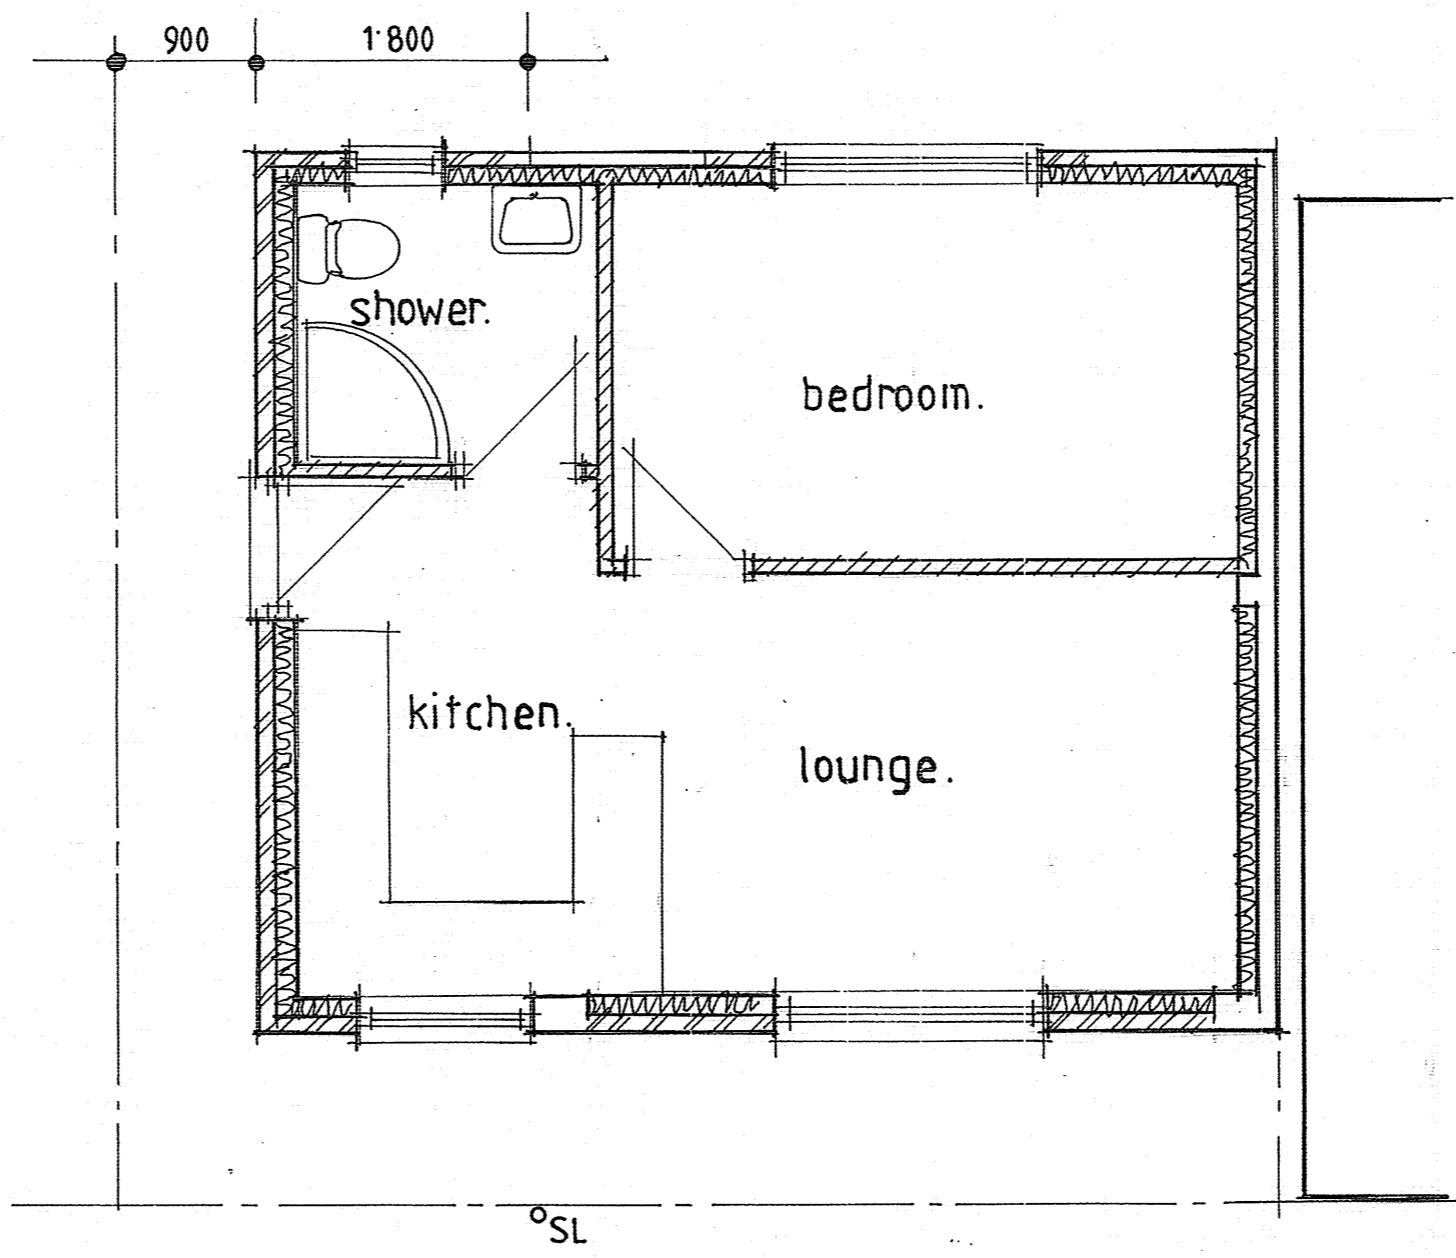

PROPOSED PLAN.

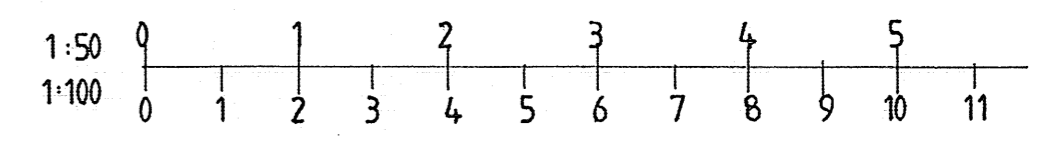

STEPHEN R. FRIDAY FGBC
Building Design Service
 16 Willow Way Hauxton Cambridge CB2 5JB Tel: 01223-872062

PROPOSED ANNEX TO THE REAR OF
 26, SCHOOL LANE
 FULBOURN
 CAMBRIDGE
 CB21 5BH.

CLIENT.
 Mr T. SHAW

DATE. FEB 2024	SCALE. 1:50, 1:100	DRAWING No. A2 SF23 048 . 1.
-------------------	-----------------------	---------------------------------