


no.43 brick dwelling

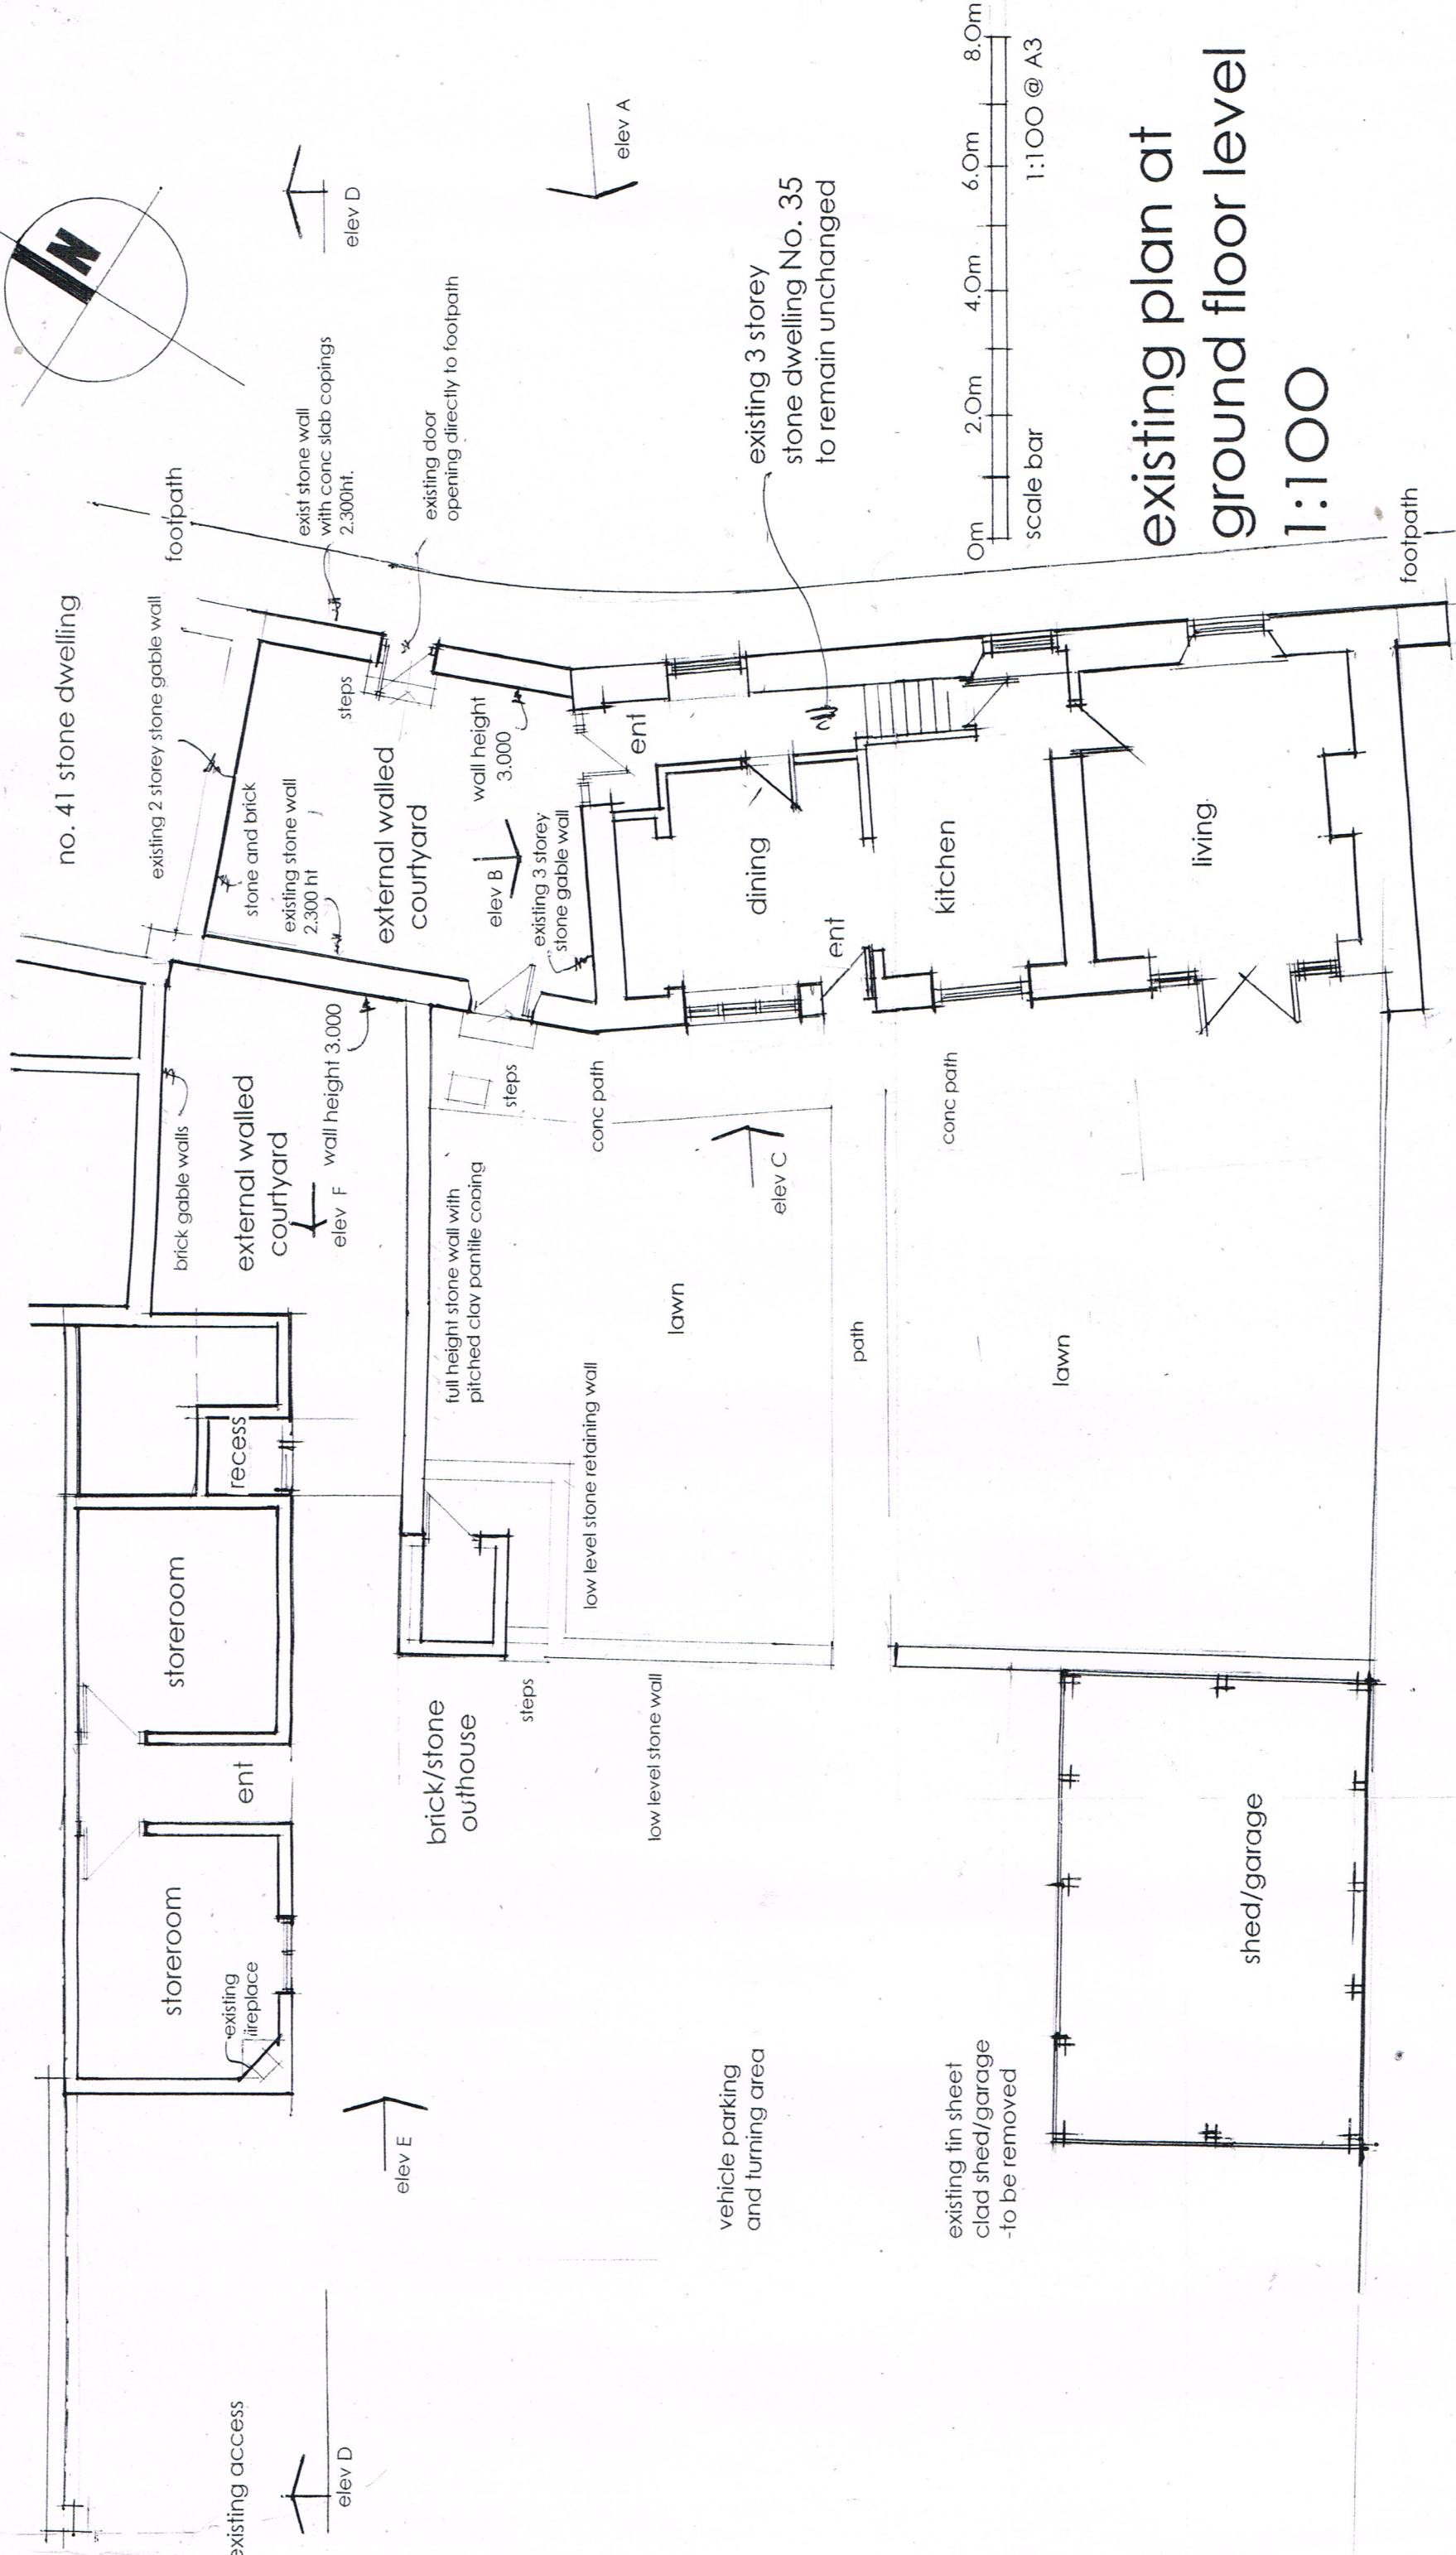

existing plan at
ground floor level
1:100

GRIFFIN ASSOCIATES Oundle Peterborough mob: 07850 085320

title: EXISTING PLAN AT GROUND FLOOR LEVEL scale: 1:100 date: 9/23

drawing no: 1599 - p - 05 rev: *[Signature]*

scheme: ALTERATION AND IMPROVEMENTS 35 HIGH STREET BRIGSTOCK