




SITE LOCATION PLAN

AREA 2 HA




SCALE: 1:1250 on A4

CENTRE COORDINATES: 494470 , 285573

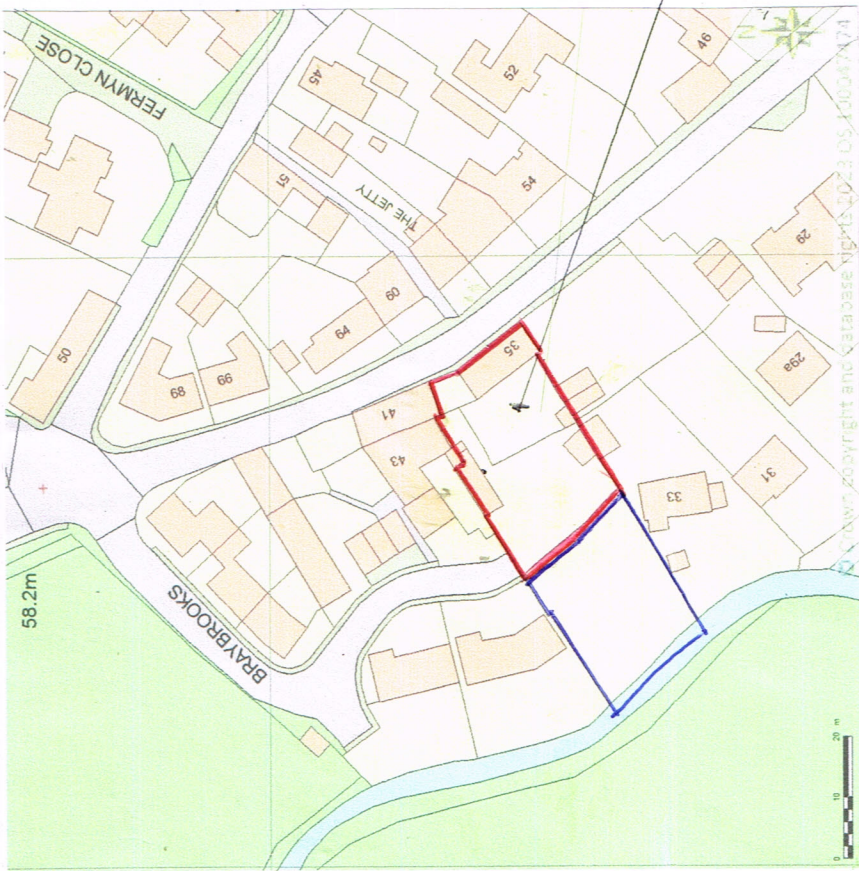

Supplied by Streetwise Maps Ltd
www.streetwise.net
 Licence No: 100047474

location plan 1:1250
 (red line plan)

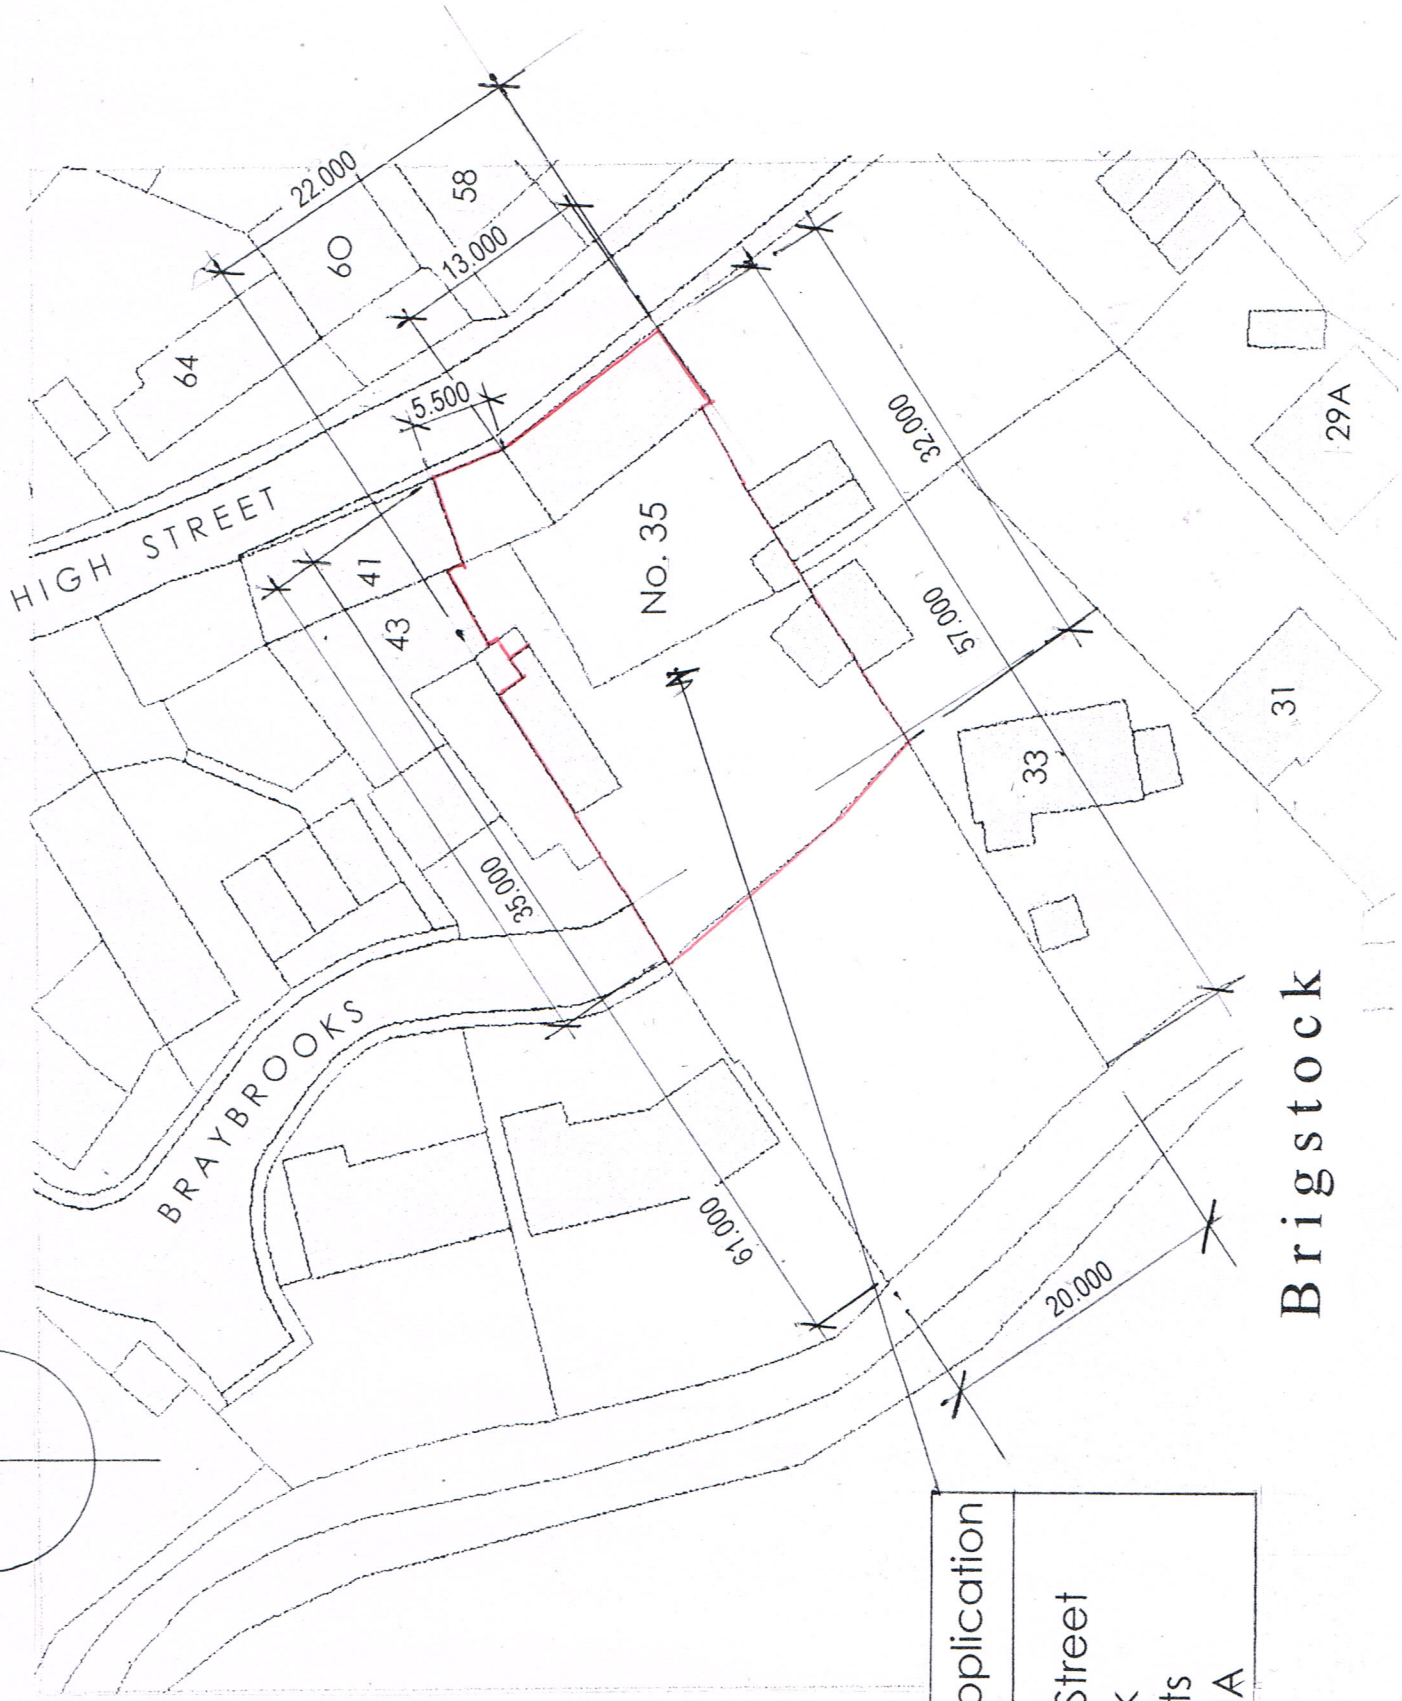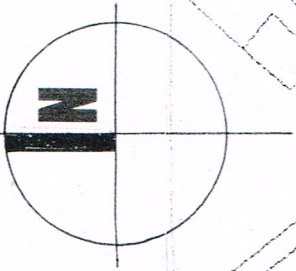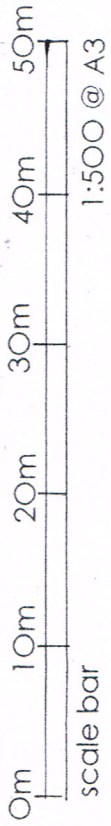

site of application
 35 High Street
 Brigstock
 Northants
 NN14 3HA

Brigstock

block plan 1:500