



**A** EXISTING WEST  
006 ELEVATION - SCALE 1:100

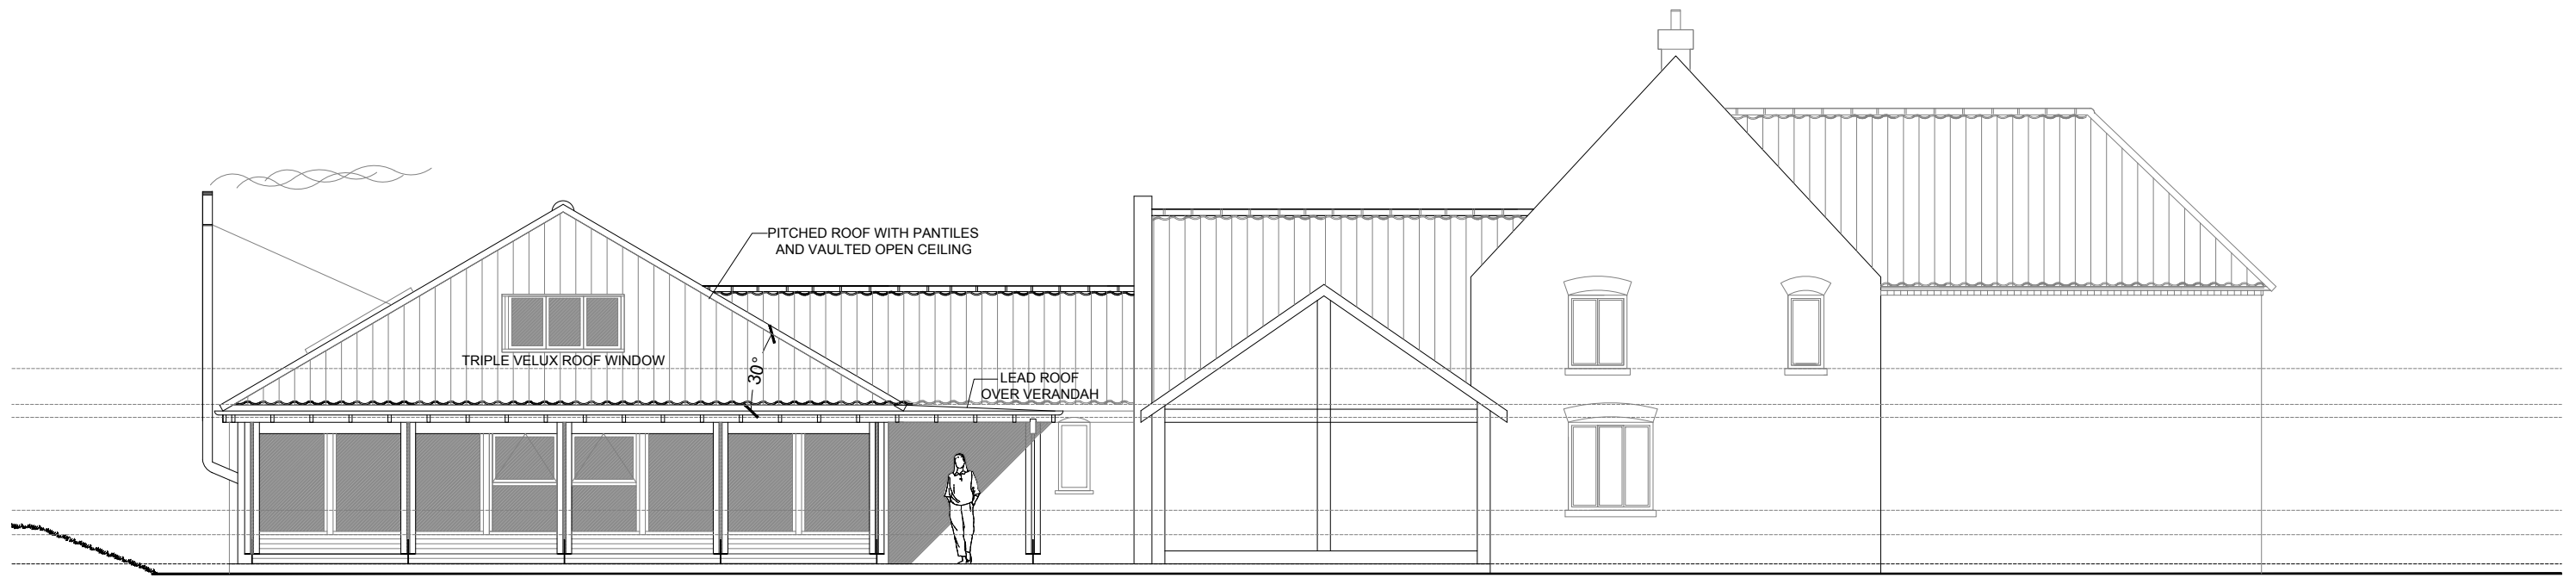


**B** PROPOSED WEST  
006 ELEVATION - SCALE 1:100

notes  
COPYRIGHT: This drawing must not be reissued loaned or copied without the consent of Frith Architects Limited. All errors, discrepancies should be reported to Frith Architects Limited immediately. All dimensions are to be checked before any site fabrication by the contractor or sub contractors specialist suppliers etc.. Do not scale plans. Use only figured or grid dimensions. Any deviation from this drawing is to be reported to Frith Architects Limited immediately. This drawing has been prepared for the following purposes and does not constitute use for any other purpose... PLANNING

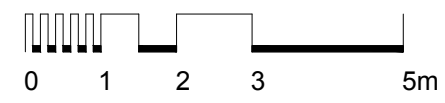

no.	date	revision & issue
A01	09.02.24	BJF Issued to Client
A02	16.02.24	BJF Roof tiles etc added & Issued to Client

PLANNING

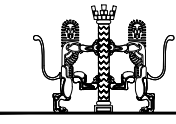

**fritharchitects**  
18 Albert Street, Holt, Norfolk, NR25 6HX.  
07989724916 / info@fritharchitects.com

client Mr & Mrs Hynd  
job Bell Barn, Lime Kiln Road, West Dereham, Norfolk, PE33 9RT

scale Noted  
paper size A3  
checked  
drawing  
ELEVATIONS

drawn B.JF	date 06.02.2024
checked	CADfile
job no. 0302	dwg no. 006
	rev no. A02