

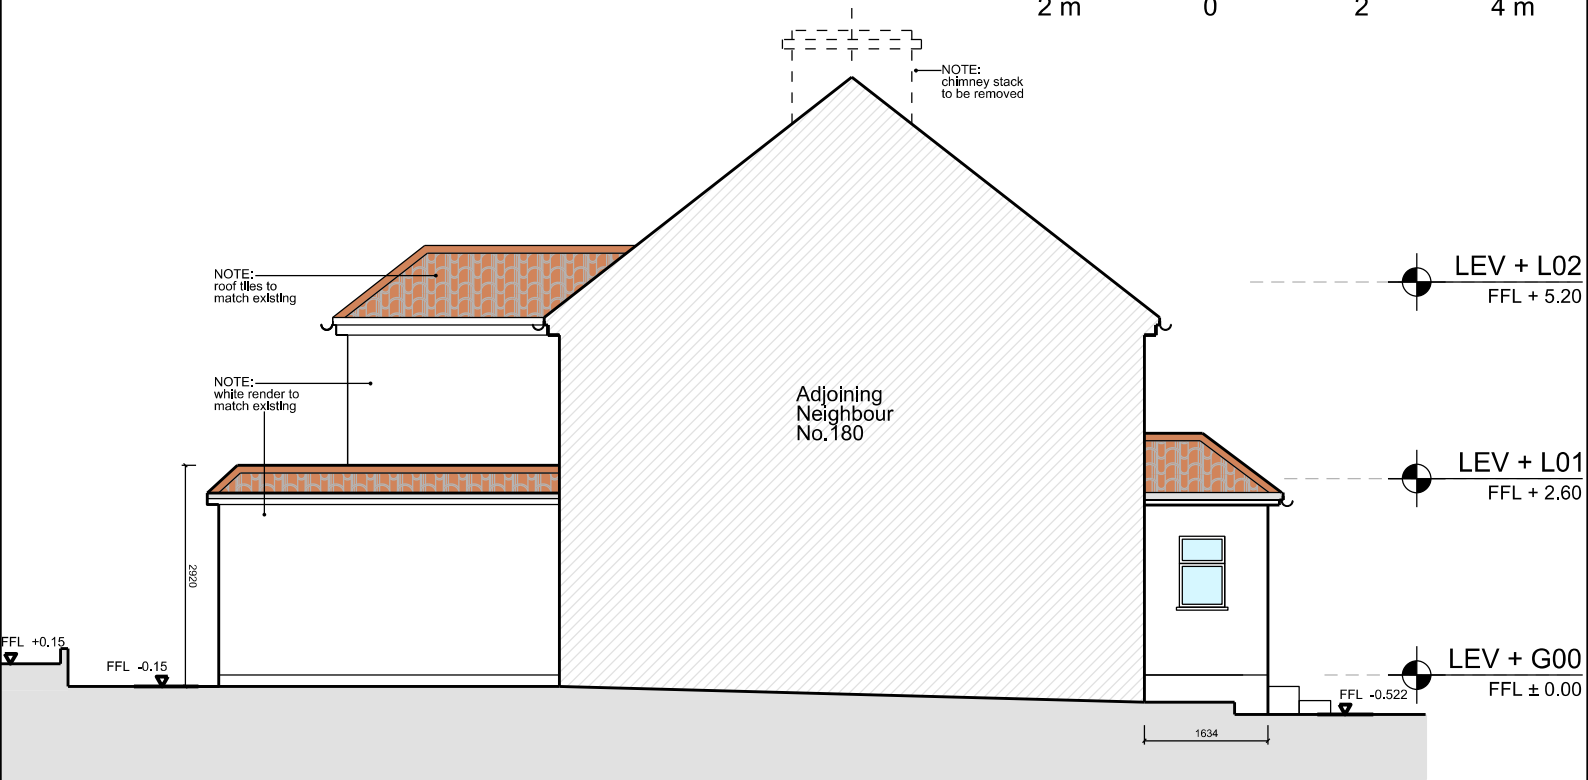


Scale 1:100

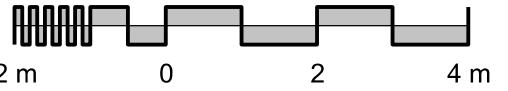

08 SIDE ELEVATION
1:100

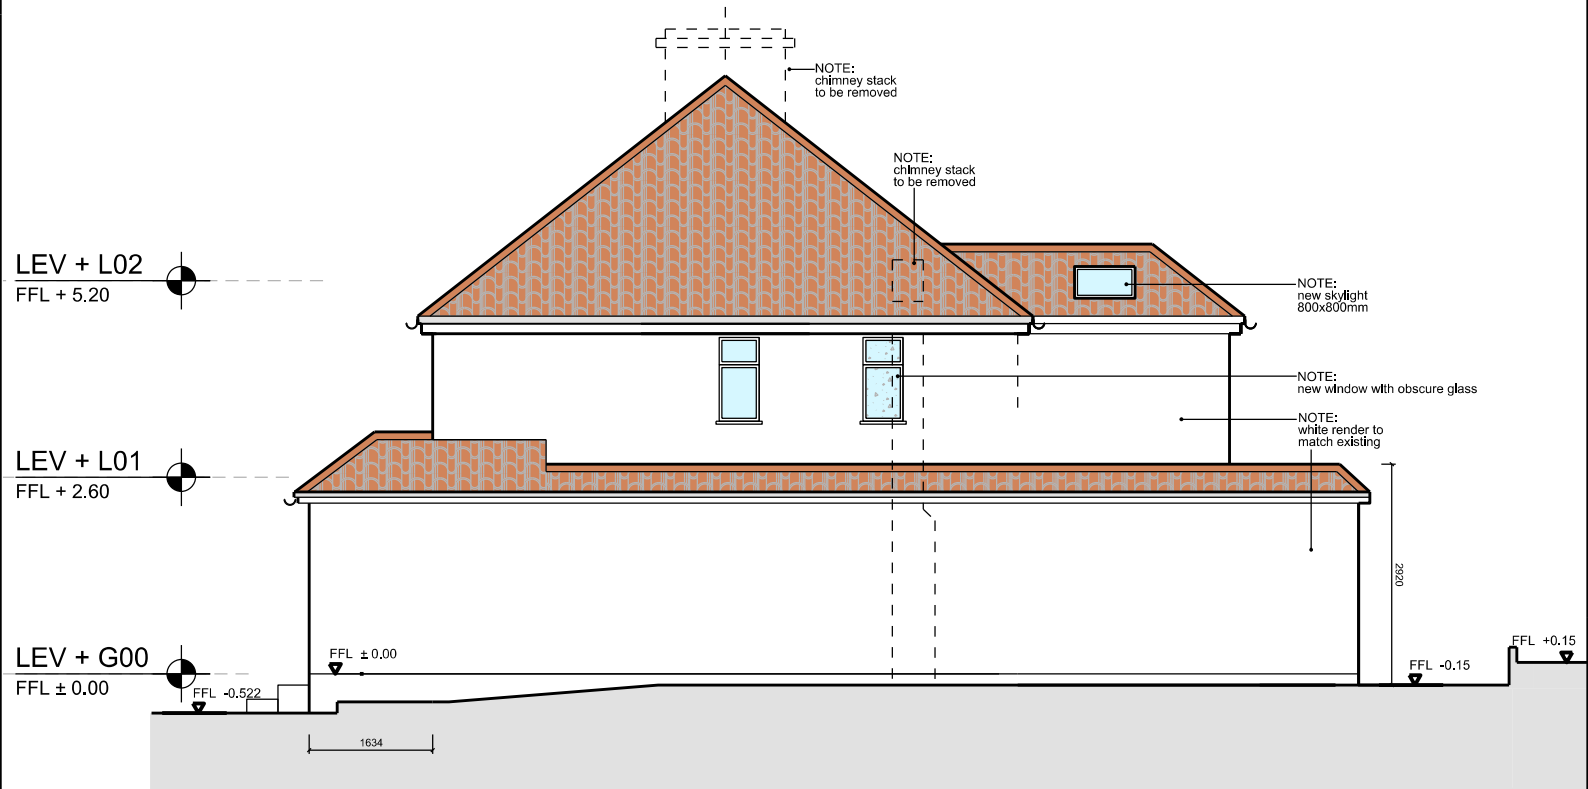

09 SIDE ELEVATION
1:100

Disclaimer: Do not scale from this drawing. Check all dimensions on site before fabrication or setting out. This document is copyright and may not be reproduced without permission of the owner.
Notes: All dimensions in millimeters.
KEY:

Rev: 00 01 02	Notes: Pre-App Submission Design Amended Information Added Design Revised Planning Submission	Date: 01.12.2023 10.01.2024 26.02.2024	Dwn: MG MG MG	Iss: MG MG MG	Author: Maria Golasowska M Eng, Dip Arch, BA (Hons) ARB no. 077808G Director, MGDC Ltd. M: 077 3138 7952
Client: Mr Sunil Mudaliar 178 Ridge Road North Cheam Sutton Surrey SM3 9LZ			 MGDC LTD [Architecture] [Interior Design] Office 67, Millmead Business Centre Millmead Road London N17 9QU United Kingdom T: +44 (0) 20 3715 7751 E: office@mgdc.info		

Project: Private Attached House 178 Ridge Road, North Cheam Sutton, Surrey SM3 9LZ		
Drawing Title: PROPOSED DESIGN Side Elevations		
Drawn By: MG	Issued By: MG	Date of First Issue: 01.12.2023
Project No: EXT-SM-A-178	Scale @ A4: 1:100	Scale @ A2: 1:150
Drawing No: A-SM-178-EL-311	Revision: 02	