

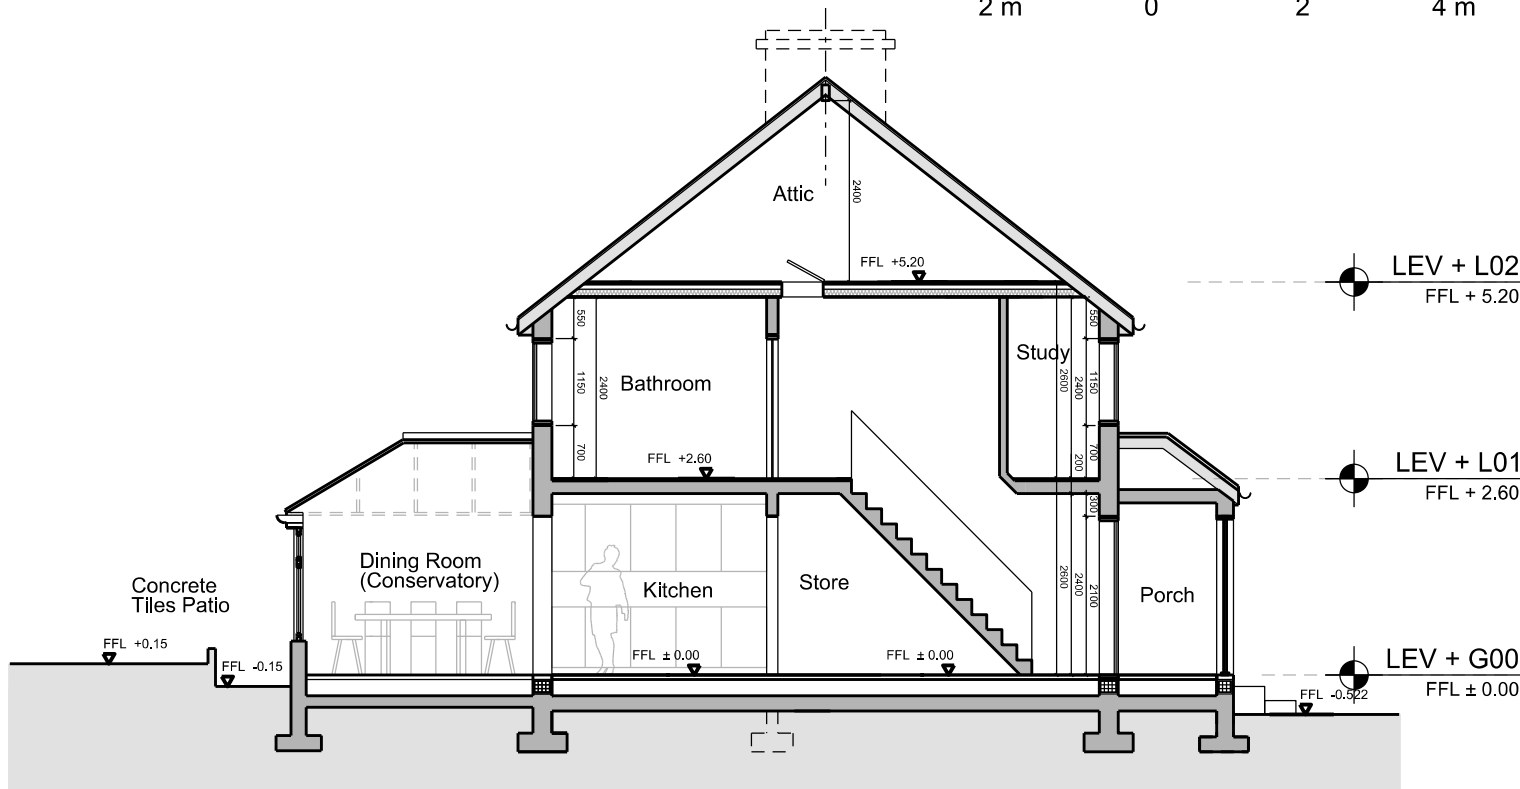


Scale 1:100

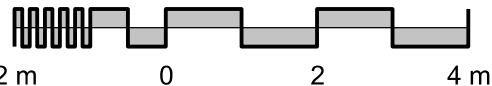

04 SECTION A-A  
1:100

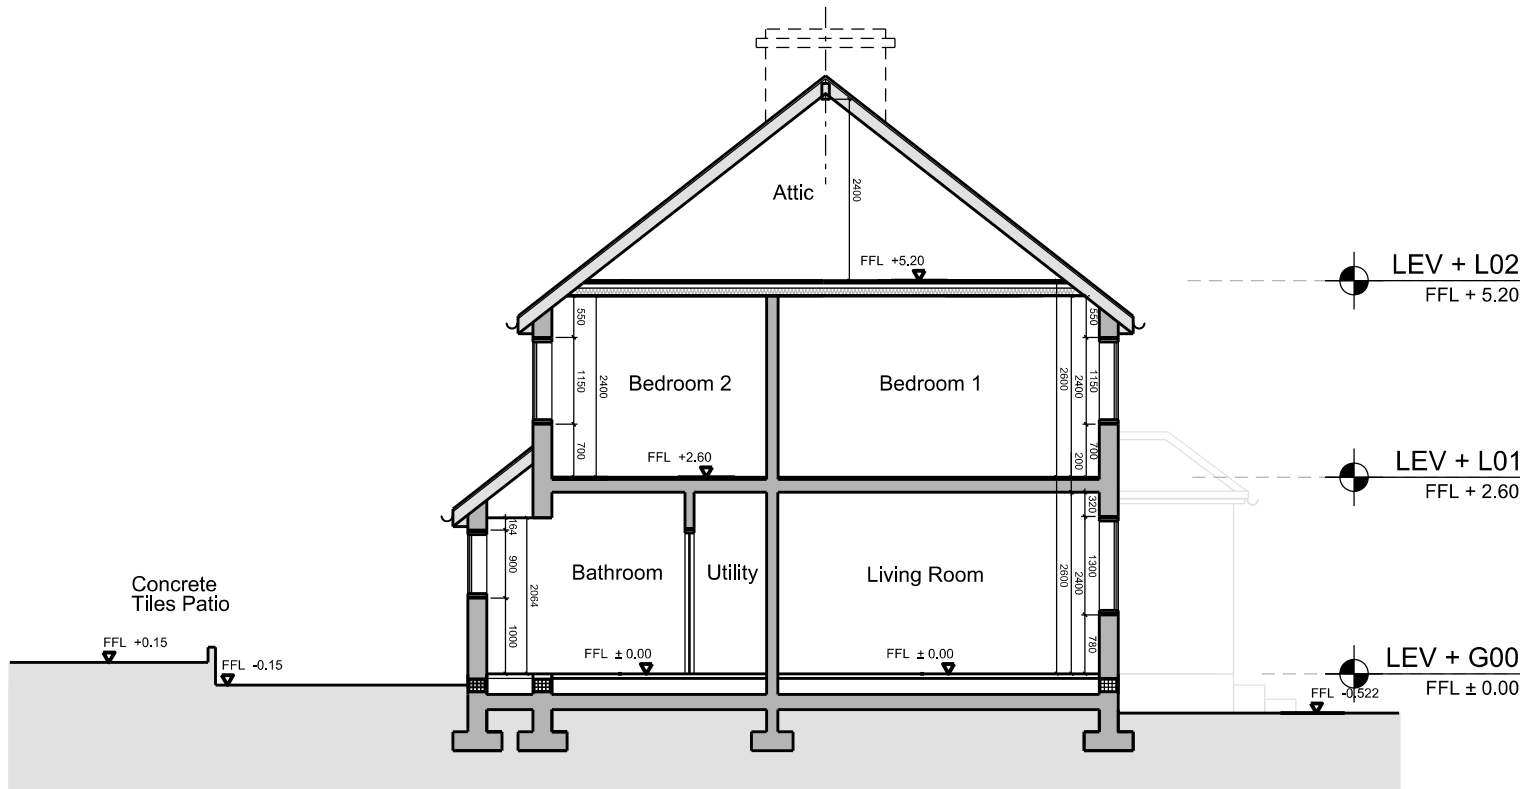

05 SECTION B-B  
1:100

**Disclaimer:**  
Do not scale from this drawing.  
Check all dimensions on site before fabrication or setting out.  
This document is copyright and may not be reproduced without permission of the owner.

**Notes:**  
All dimensions in millimeters.

**KEY:**

Rev:	Notes:	Date:	Drawn:	Issued:	Author:
00	Pre-App Submission	01.12.2023	MG	MG	<b>María Golasowska</b> M Eng, Dip Arch, BA (Hons) ARB no. 077808G Director, MGDC Ltd. M: 077 3138 7952
01	Design Amended Information Added	10.01.2024	MG	MG	
02	Planning Submission	26.02.2024	MG	MG	

**Client:**  
Mr Sunil Mudaliar  
178 Ridge Road  
North Cheam  
Sutton  
Surrey  
SM3 9LZ

**María Golasowska**  
Design  
Consultancy  
**MGDC LTD**

[ Architecture ] [ Interior Design ]  
Office 67, Millmead Business Centre  
Millmead Road  
London N17 9QU  
United Kingdom  
T: +44 (0) 20 3715 7751 E: office@mgdc.info

**Project:**  
Private Attached House  
178 Ridge Road, North Cheam  
Sutton, Surrey SM3 9LZ

**Drawing Title:**  
SURVEY AS EXISTING  
Sections A-A & B-B

<b>Drawn By:</b> MG	<b>Issued By:</b> MG	<b>Date of First Issue:</b> 01.12.2023
<b>Project No:</b> EXT-SM-A-178	<b>Scale @ A4:</b> 1:100	<b>Scale @ A2:</b> 1:150
<b>Drawing No:</b> A-SM-178-S-200	<b>Revision:</b> 02	