





| Rev | Description | Date | By |
|-----|-------------|------|----|
| | | | |

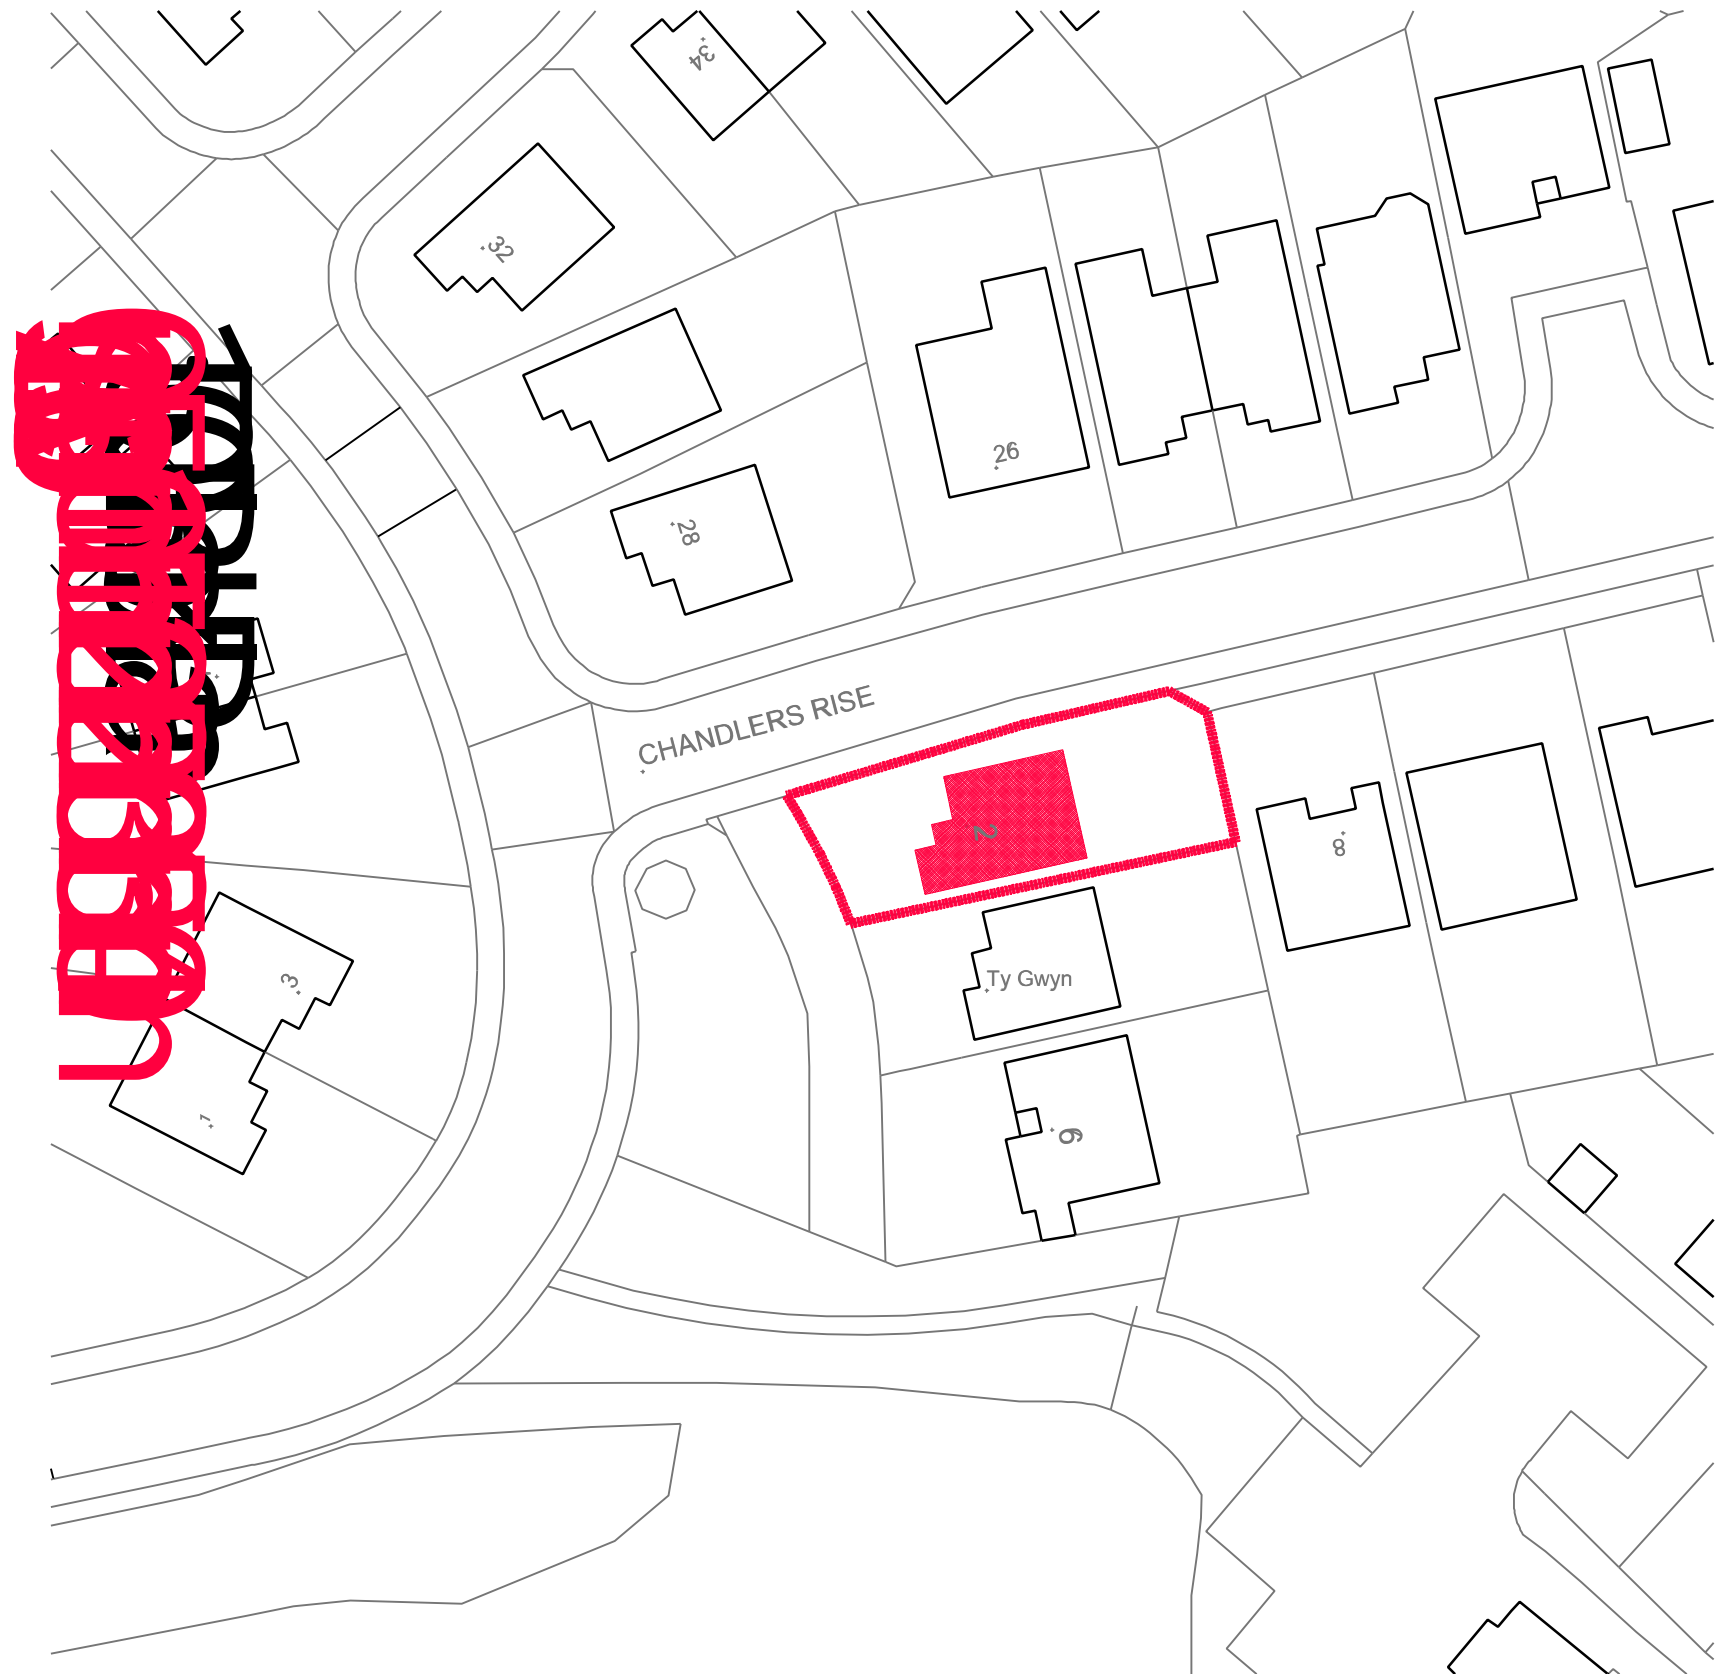

1:500 BLOCK PLAN

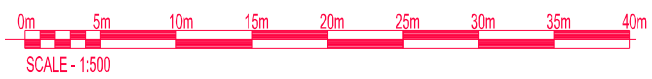

1:1250 LOCATION PLAN

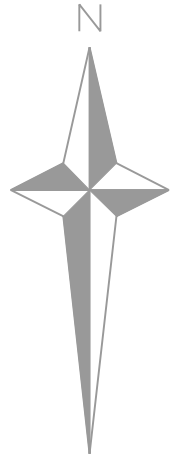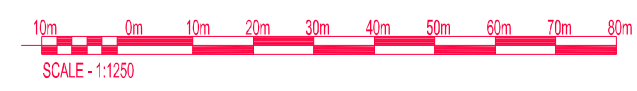

2 CHANDLERS'S RISE, ELGIN. IV30 4JE
 Proposed Alterations and Extension to House
 Location & Block Plans

| | | | | | |
|----------------------|-------------------------|--------------------|-------------|--------------------|-----|
| James Roberts | | | | 770-001 | REV |
| DATE 26/02/2024 | SCALE 1:1250 + 1:500 | DRAWN K. Duncan | SHEET A3 | STATUS Planning | |



2 Glen Royal, Glenburn Road, Rothesay, ISLE of BUTE PA20 6JP
 Mobile: 07311 266105 e-mail: kenduncanltd@gmail.com