
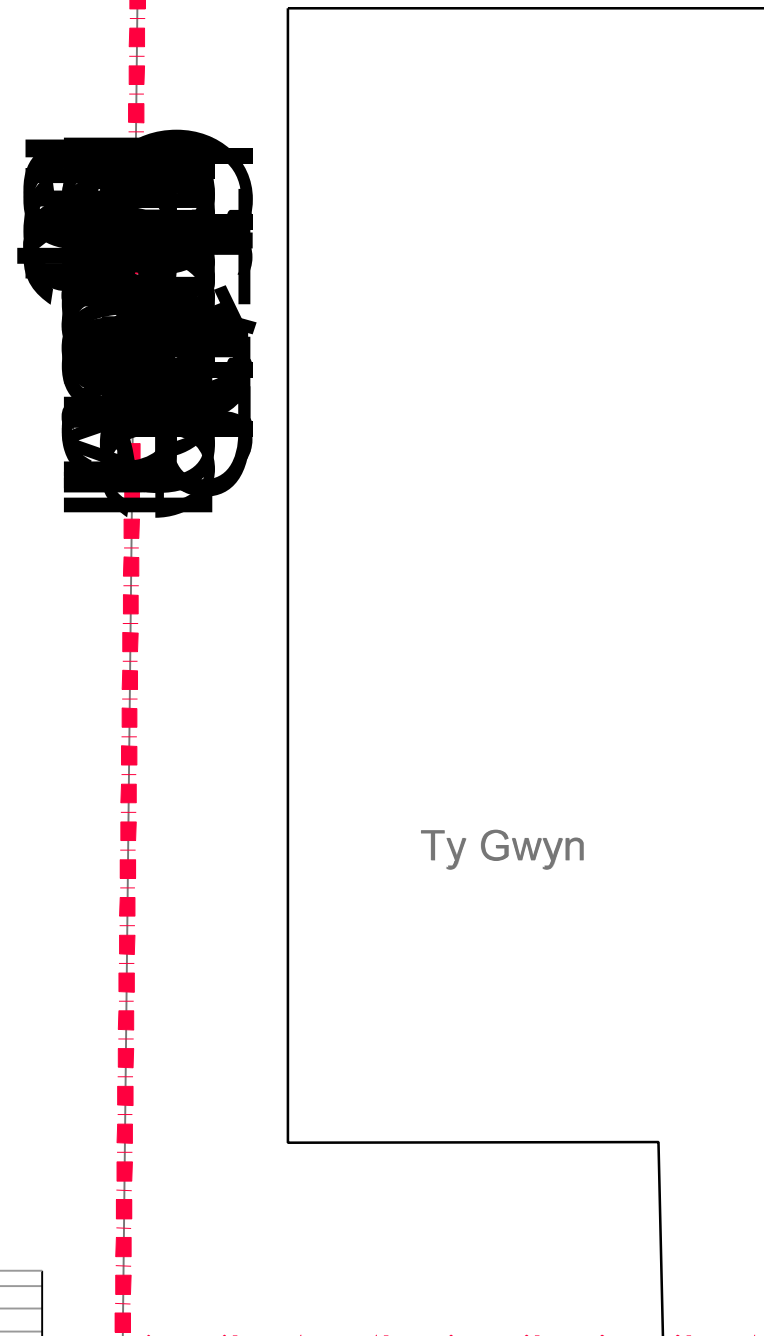


Rev	Description	Date	By

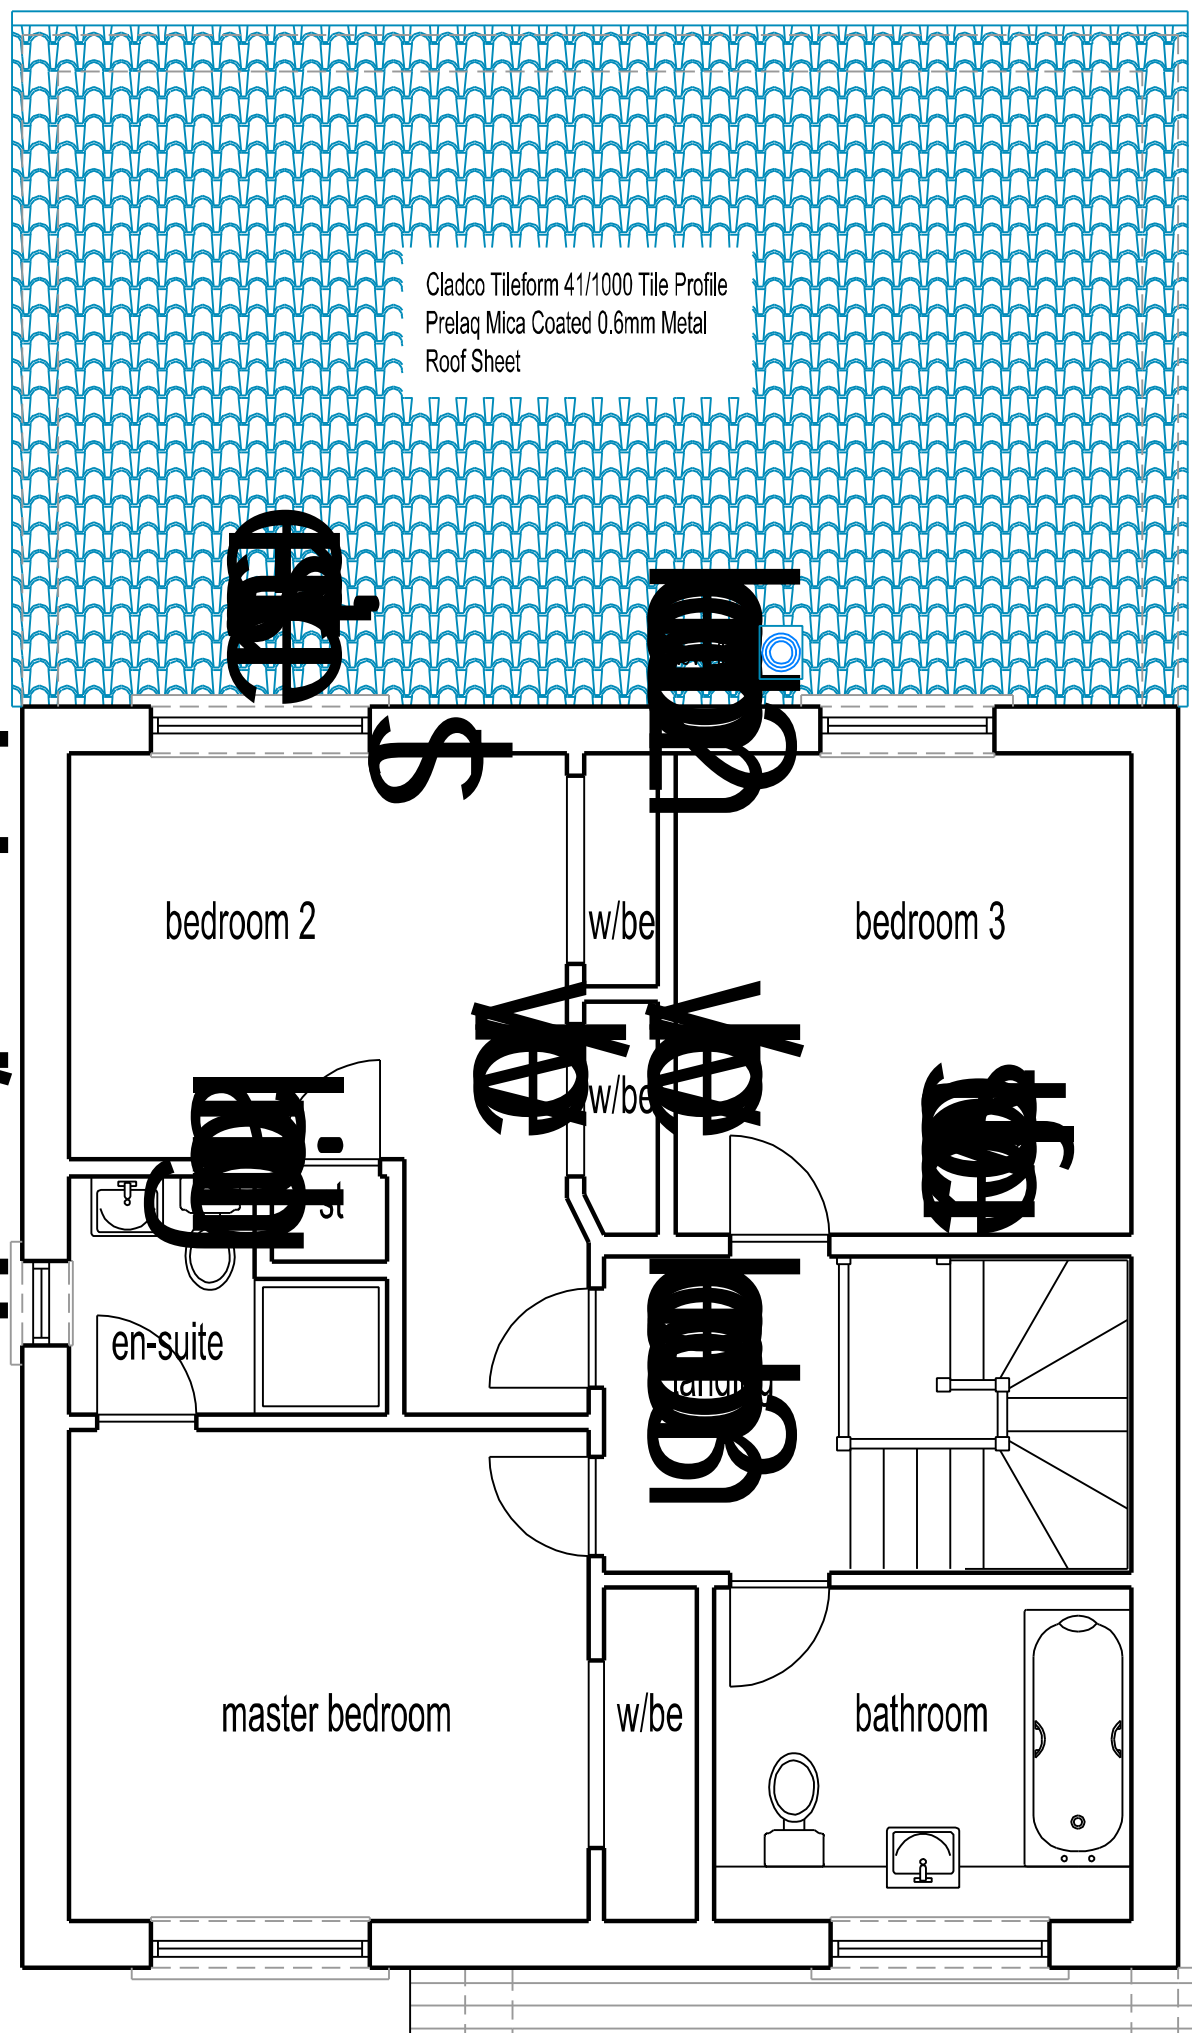


FIRST FLOOR/ROOF PLAN

FIRST FLOOR/ROOF PLAN

FIRST FLOOR/ROOF PLAN

FIRST FLOOR/ROOF PLAN

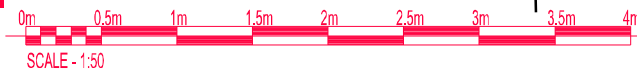

2 CHANDLERS'S RISE, ELGIN. IV30 4JE				
Proposed Alterations and Extension to House				
First Floor/Roof Plan - As Proposed				
James Roberts			770-104	REV
DATE	SCALE	DRAWN	SHEET	STATUS
26/02/2024	1:50	K. Duncan	A3	Planning

**KEN DUNCAN** MCIAT  
 BUILDING DESIGN | ARCHITECTURAL TECHNOLOGY | INTERIOR DESIGN

2 Glen Royal, Glenburn Road, Rothesay, ISLE OF BUTE PA20 9JP  
 Mobile: 07311 266105 e-mail: kenduncan1td@gmail.com