


1:50 GROUND FLOOR PLAN AS EXISTING

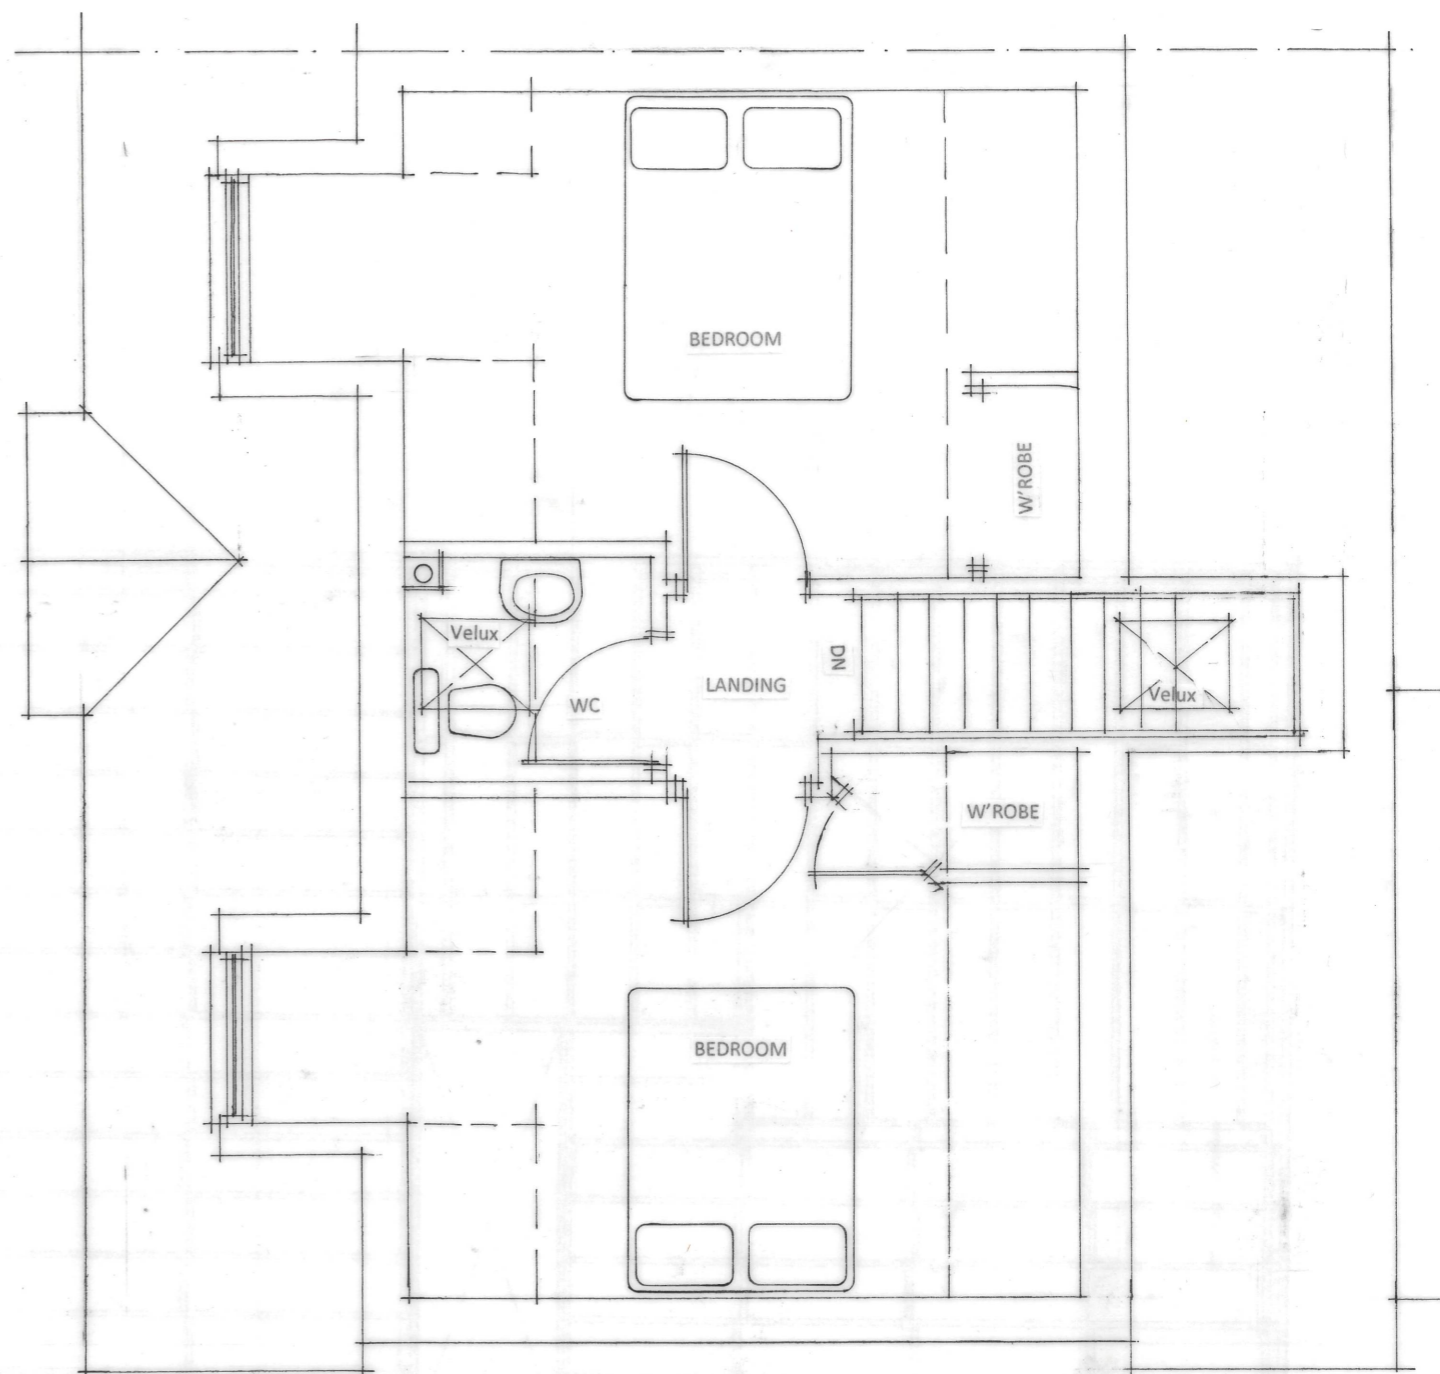

1:50 FIRST FLOOR PLAN AS EXISTING

**iCAD** 01770 700411  
 ARCHITECTURAL DESIGN info@icad-arran.co.uk

ALTERATIONS & EXTENSIONS TO  
 10 LAIGH LETTER ROW LAMLASH  
 ISLE of ARRAN

MS MEGAN INGHAM

1:50 GROUND & FIRST FLOOR PLANS  
 PLANS AS EXISTING

2401/02 Rev Jan 24