

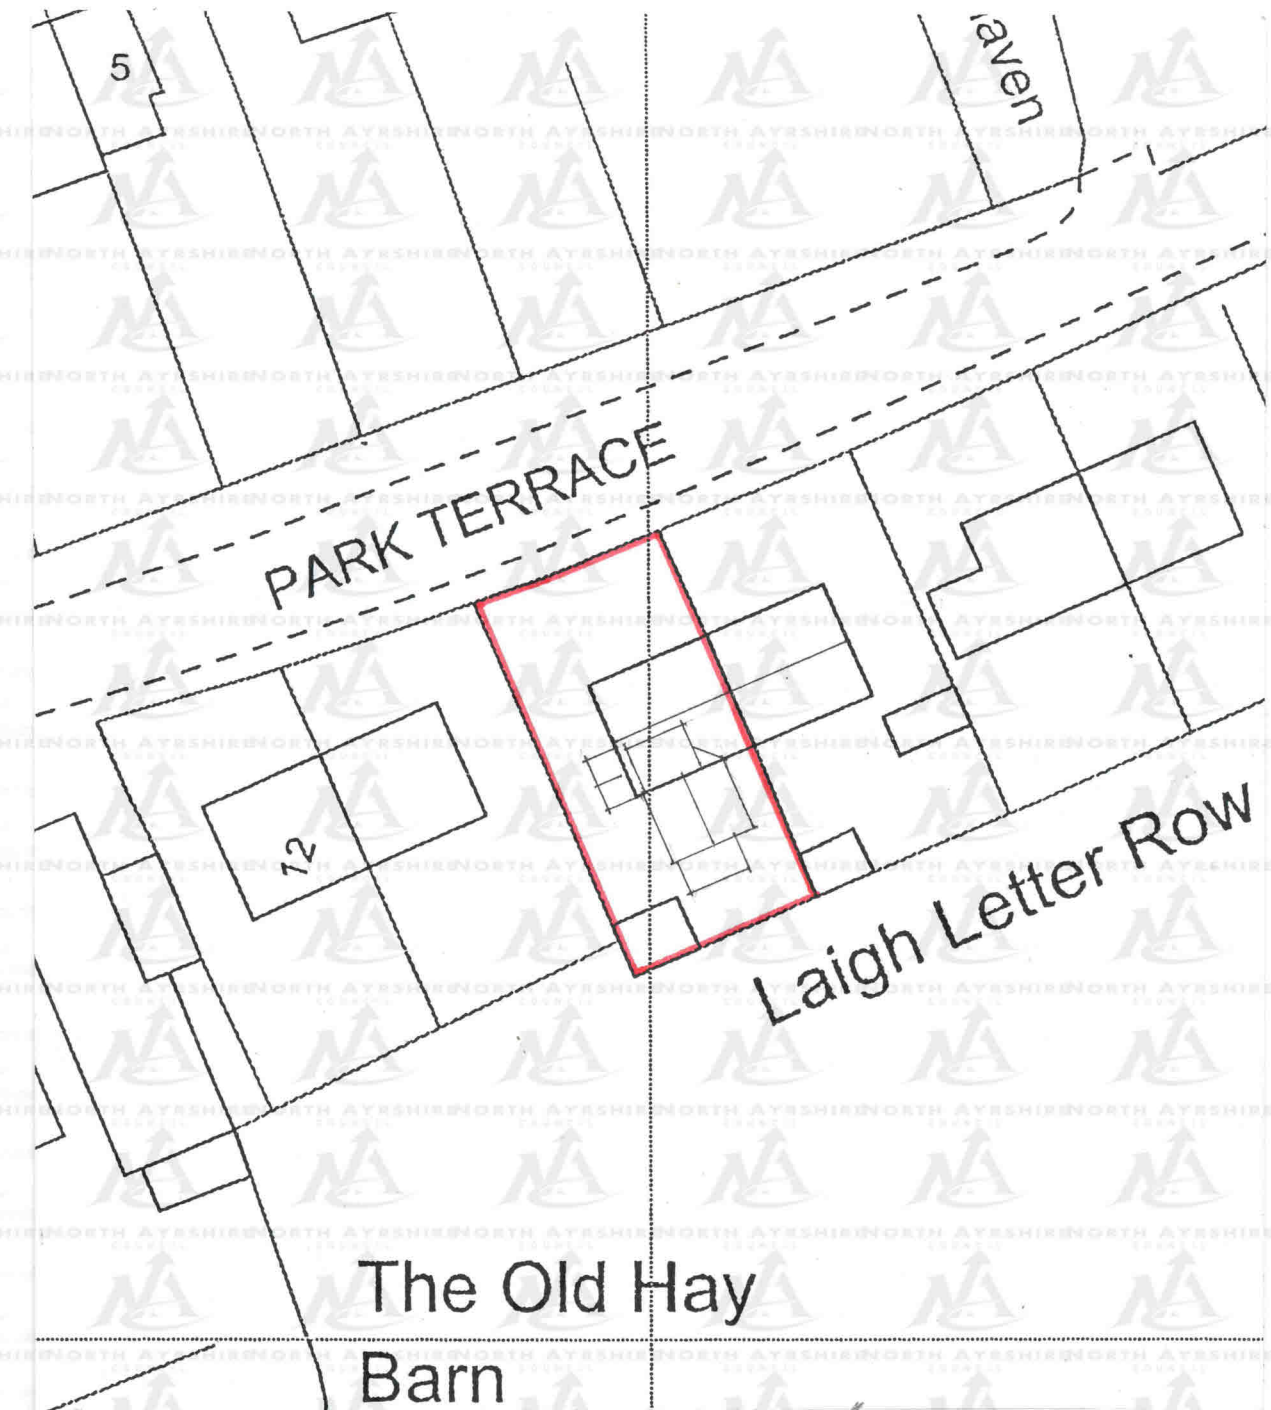
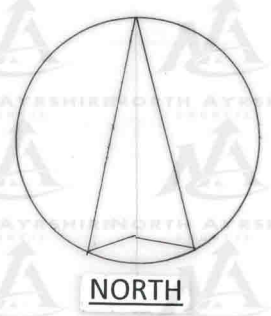


1:1250 LOCATION PLAN

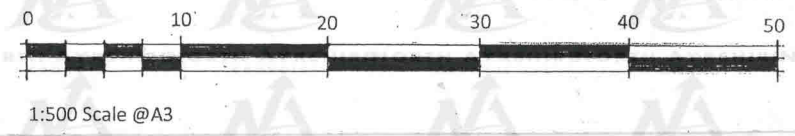

1:500 SITE PLAN AS PROPOSED

AREA OUTLINED IN RED EXTENDS TO 342.00 SQUARE METRES OR THEREBY

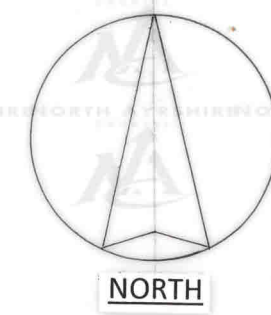

icAD ARCHITECTURAL DESIGN
 01770 700411
info@icad-arran.co.uk

ALTERATIONS & EXTENSIONS TO
 10 LAIGH LETTER ROW LAMLASH
 ISLE of ARRAN

MS MEGAN INGHAM

1:1250 LOCATION PLAN
 1:500 SITE PLAN AS PROPOSED

Rev A: Deck added to Site Plan

2401/01 Rev A Jan' 24