


NOTES: 1. Do not scale off this drawing unless a scale bar is provided. 2. Any ambiguities, omissions and errors on this drawing should be notified immediately to the Architect before the commencement of works on site. 3. Dimensions are in millimetres unless otherwise stated. 4. Dimensions, unless otherwise indicated, are to the face of unfinished block walls or to the finished plaster face of stud partitions. 5. Dimensions are to be checked on site. Discrepancies are to be notified immediately to the Architect before the commencement of works on site. 6. All levels are in meters unless otherwise stated. 7. This drawing is to be read in conjunction with all other relevant drawings and specifications for this project. ! Denotes a significant hazard or difficult to manage procedure. Please refer to Designer Hazard Register for further information regarding mitigation of hazards.

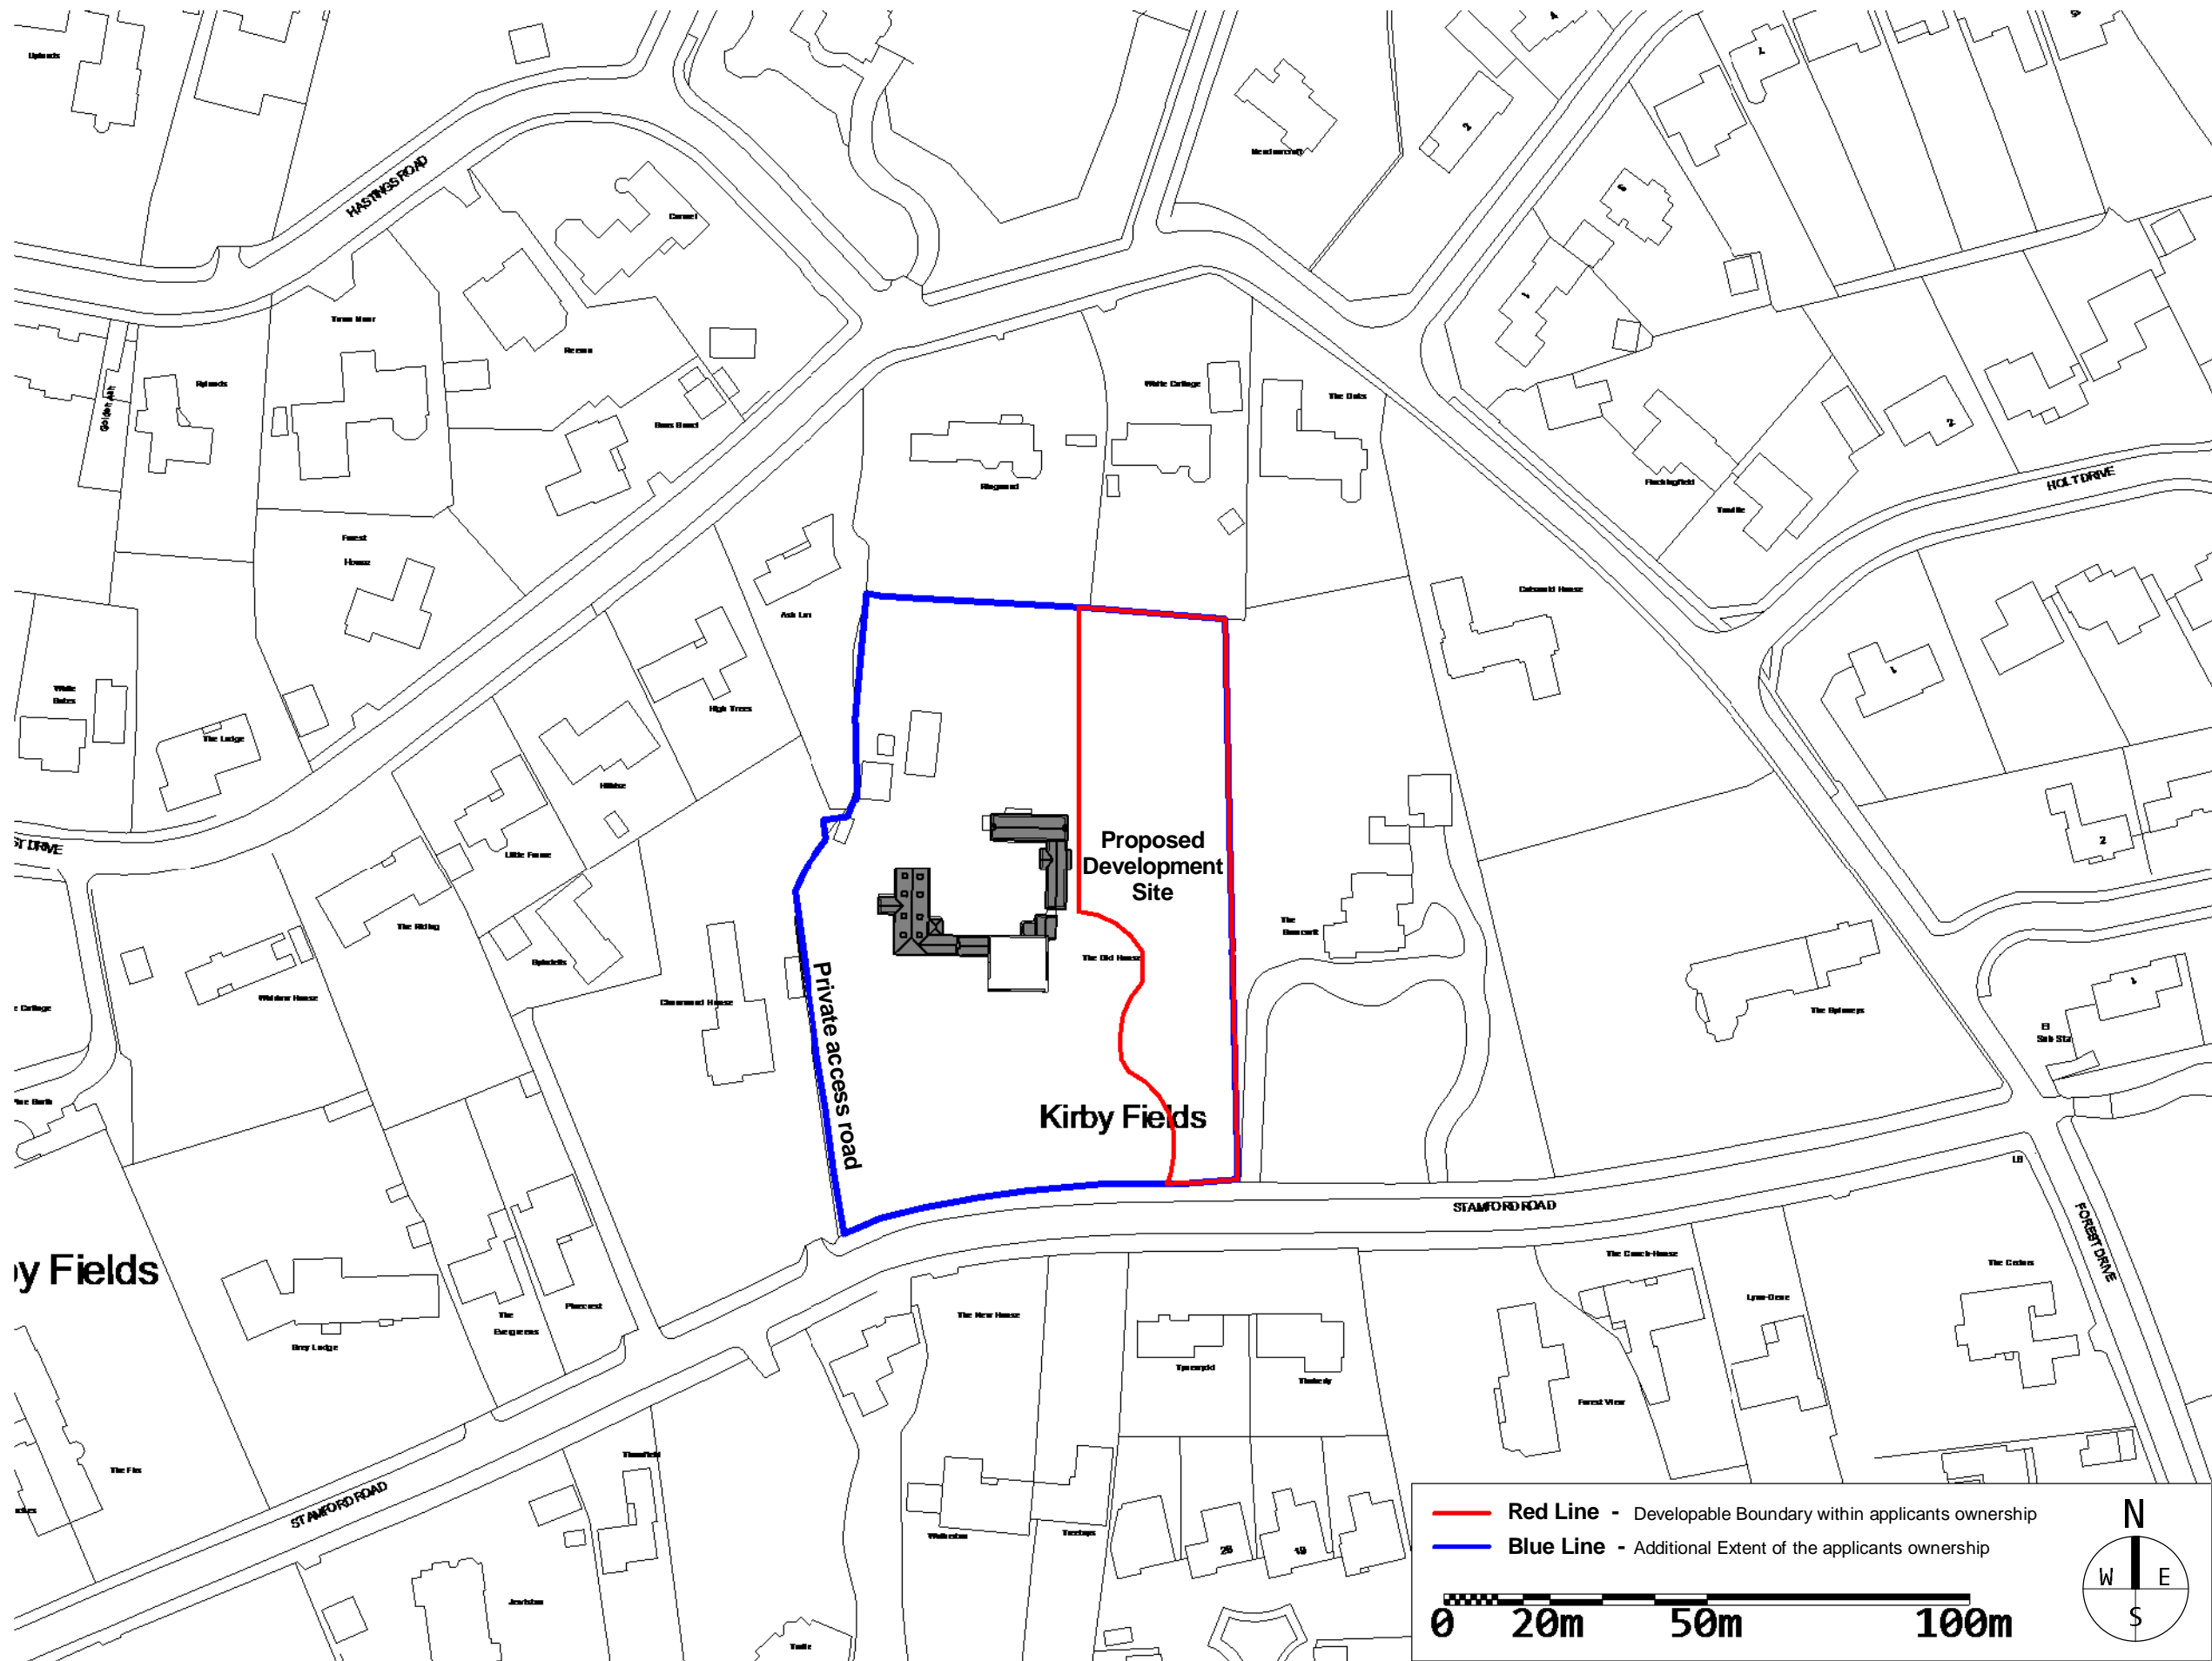

1 Site Location Plan
1 : 1250

GENERAL NOTES
 1. Do not scale off this drawing unless a scale bar is provided.
 2. Any ambiguities, omissions and errors on this drawing should be notified immediately to the Architect before the commencement of works on site.
 3. Dimensions are in millimetres unless otherwise stated.
 4. Dimensions, unless otherwise indicated, are to the face of unfinished block walls or to the finished plaster face of stud partitions.
 5. Dimensions are to be checked on site. Discrepancies are to be notified immediately to the Architect before the commencement of works on site.
 6. All levels are in meters unless otherwise stated.
 7. This drawing is to be read in conjunction with all other relevant drawings and specifications for this project.

CDM REGULATIONS
 ! Denotes a significant hazard or difficult to manage procedure. Please refer to Designer Hazard Register for further information regarding mitigation of hazards.

REVISION NOTES

Rev	Date	Description	Issuer	Checker
A	2017-05-04	PLANNING ISSUE 2	DJC	DRF

FRANKLIN ELLIS ARCHITECTS
 Architects / Landscapes / Interiors / Graphics / Project Management
 The Old Pump House
 5 The Row, Nottingham, NG1 5DU
 T 0115 941 9475
 E enquiry@franklinellis.co.uk
 W www.franklinellis.co.uk

PARTNER/ASSOCIATE PROJECT ARCHITECT
 David Franklin Luke Turner

PROJECT NAME
Kirby Muxloe
 CLIENT / USER NAME
 Client Name

SHEET NAME
Site Location Plan

FULL DOCUMENT REFERENCE

Project Code	Originator Code	Upl/Level	Zone	Location	Type	Dis	Number
MUX	-FEA2566	-EX	-ZZZ	-PL	-A	-11000	

REVISION DATE	REVISION
2017-05-04	A
PL	PLANNING
A3L	1 : 1250