

NOTES: 1. Do not scale off this drawing unless a scale bar is provided. 2. Any ambiguities, omissions and errors on this drawing should be notified immediately to the Architect before the commencement of works on site. 3. Dimensions are in millimetres unless otherwise stated. 4. Dimensions, unless otherwise indicated, are to the face of unfinished block walls or to the finished plaster face of stud partitions. 5. Dimensions are to be checked on site. Discrepancies are to be notified immediately to the Architect before the commencement of works on site. 6. All levels are in meters unless otherwise stated. 7. This drawing is to be read in conjunction with all other relevant drawings and specifications for this project. 8. A triangle with an exclamation mark denotes a significant hazard or difficult to manage procedure. Please refer to Designer Hazard Register for further information regarding mitigation of hazards.

GENERAL NOTES

- Do not scale off this drawing unless a scale bar is provided
- Any ambiguities, omissions and errors on this drawing should be notified immediately to the Architect before the commencement of works on site
- Dimensions are in millimetres unless otherwise stated
- Dimensions, unless otherwise indicated, are to the face of unfinished block walls or to the finished plaster face of stud partitions
- Dimensions are to be checked on site. Discrepancies are to be notified immediately to the Architect before the commencement of works on site
- All levels are in meters unless otherwise stated
- This drawing is to be read in conjunction with all other relevant drawings and specifications for this project
- A triangle with an exclamation mark denotes a significant hazard or difficult to manage procedure. Please refer to Designer Hazard Register for further information regarding mitigation of hazards.



REVISION NOTES

Rev	Date	Description	Issuer	Checker
A	2017-05-04	PLANNING ISSUE 2	DJC	DRF
B	2017-08-10	PLANNING ISSUE 2 revised in accordance with planner's comment	FK	DRF
C	2024-02-01	Dims added	JC	DRF



- Dashed Red Line denotes 2 meter roof clearance.
 - Bedrooms 2 & 3 walls taken at 1.5 meter roof clearance.

1 Plot 1- 01 - First Floor - Planning
 1 : 100

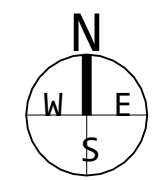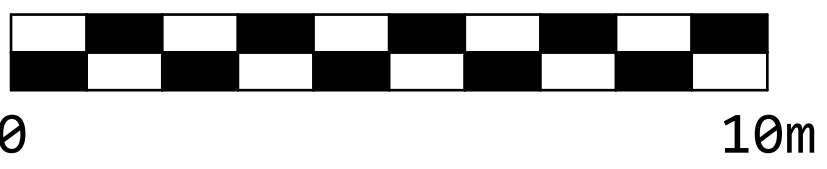

FRANKLIN ELLIS ARCHITECTS
 Architects / Landscape / Interiors / Graphics / Project Management
 The Old Pumpthouse
 5 The Ropewalk, Nottingham, NG1 5DU
 T 0115 941 8475
 E enquiry@franklinellis.co.uk
 W www.franklinellis.co.uk

PARTNER/ASSOCIATE PROJECT ARCHITECT
 Jon Crabb Luke Turner

PROJECT NAME
Kirby Muxloe
 CLIENT / USER NAME
Client Name

SHEET NAME
Plot 1 - First Floor - Planning

FULL DOCUMENT REFERENCE

Project Code	Originator Code & Zone	Vol/Draw	Level	Type	Dis	Number
MUX-FEA2566-BU-001-PL-A-1511						

REVISION DATE: 2024-02-01 REVISION: C
 STATUS CODE: PL STATUS: PLANNING
 SHEET: A3L SCALE: 1 : 100

Autodesk Docs://2566-the House Kirby/MUX-FEA2566-XX-XXX-M3-A-05000_SiteMaster.rvt