

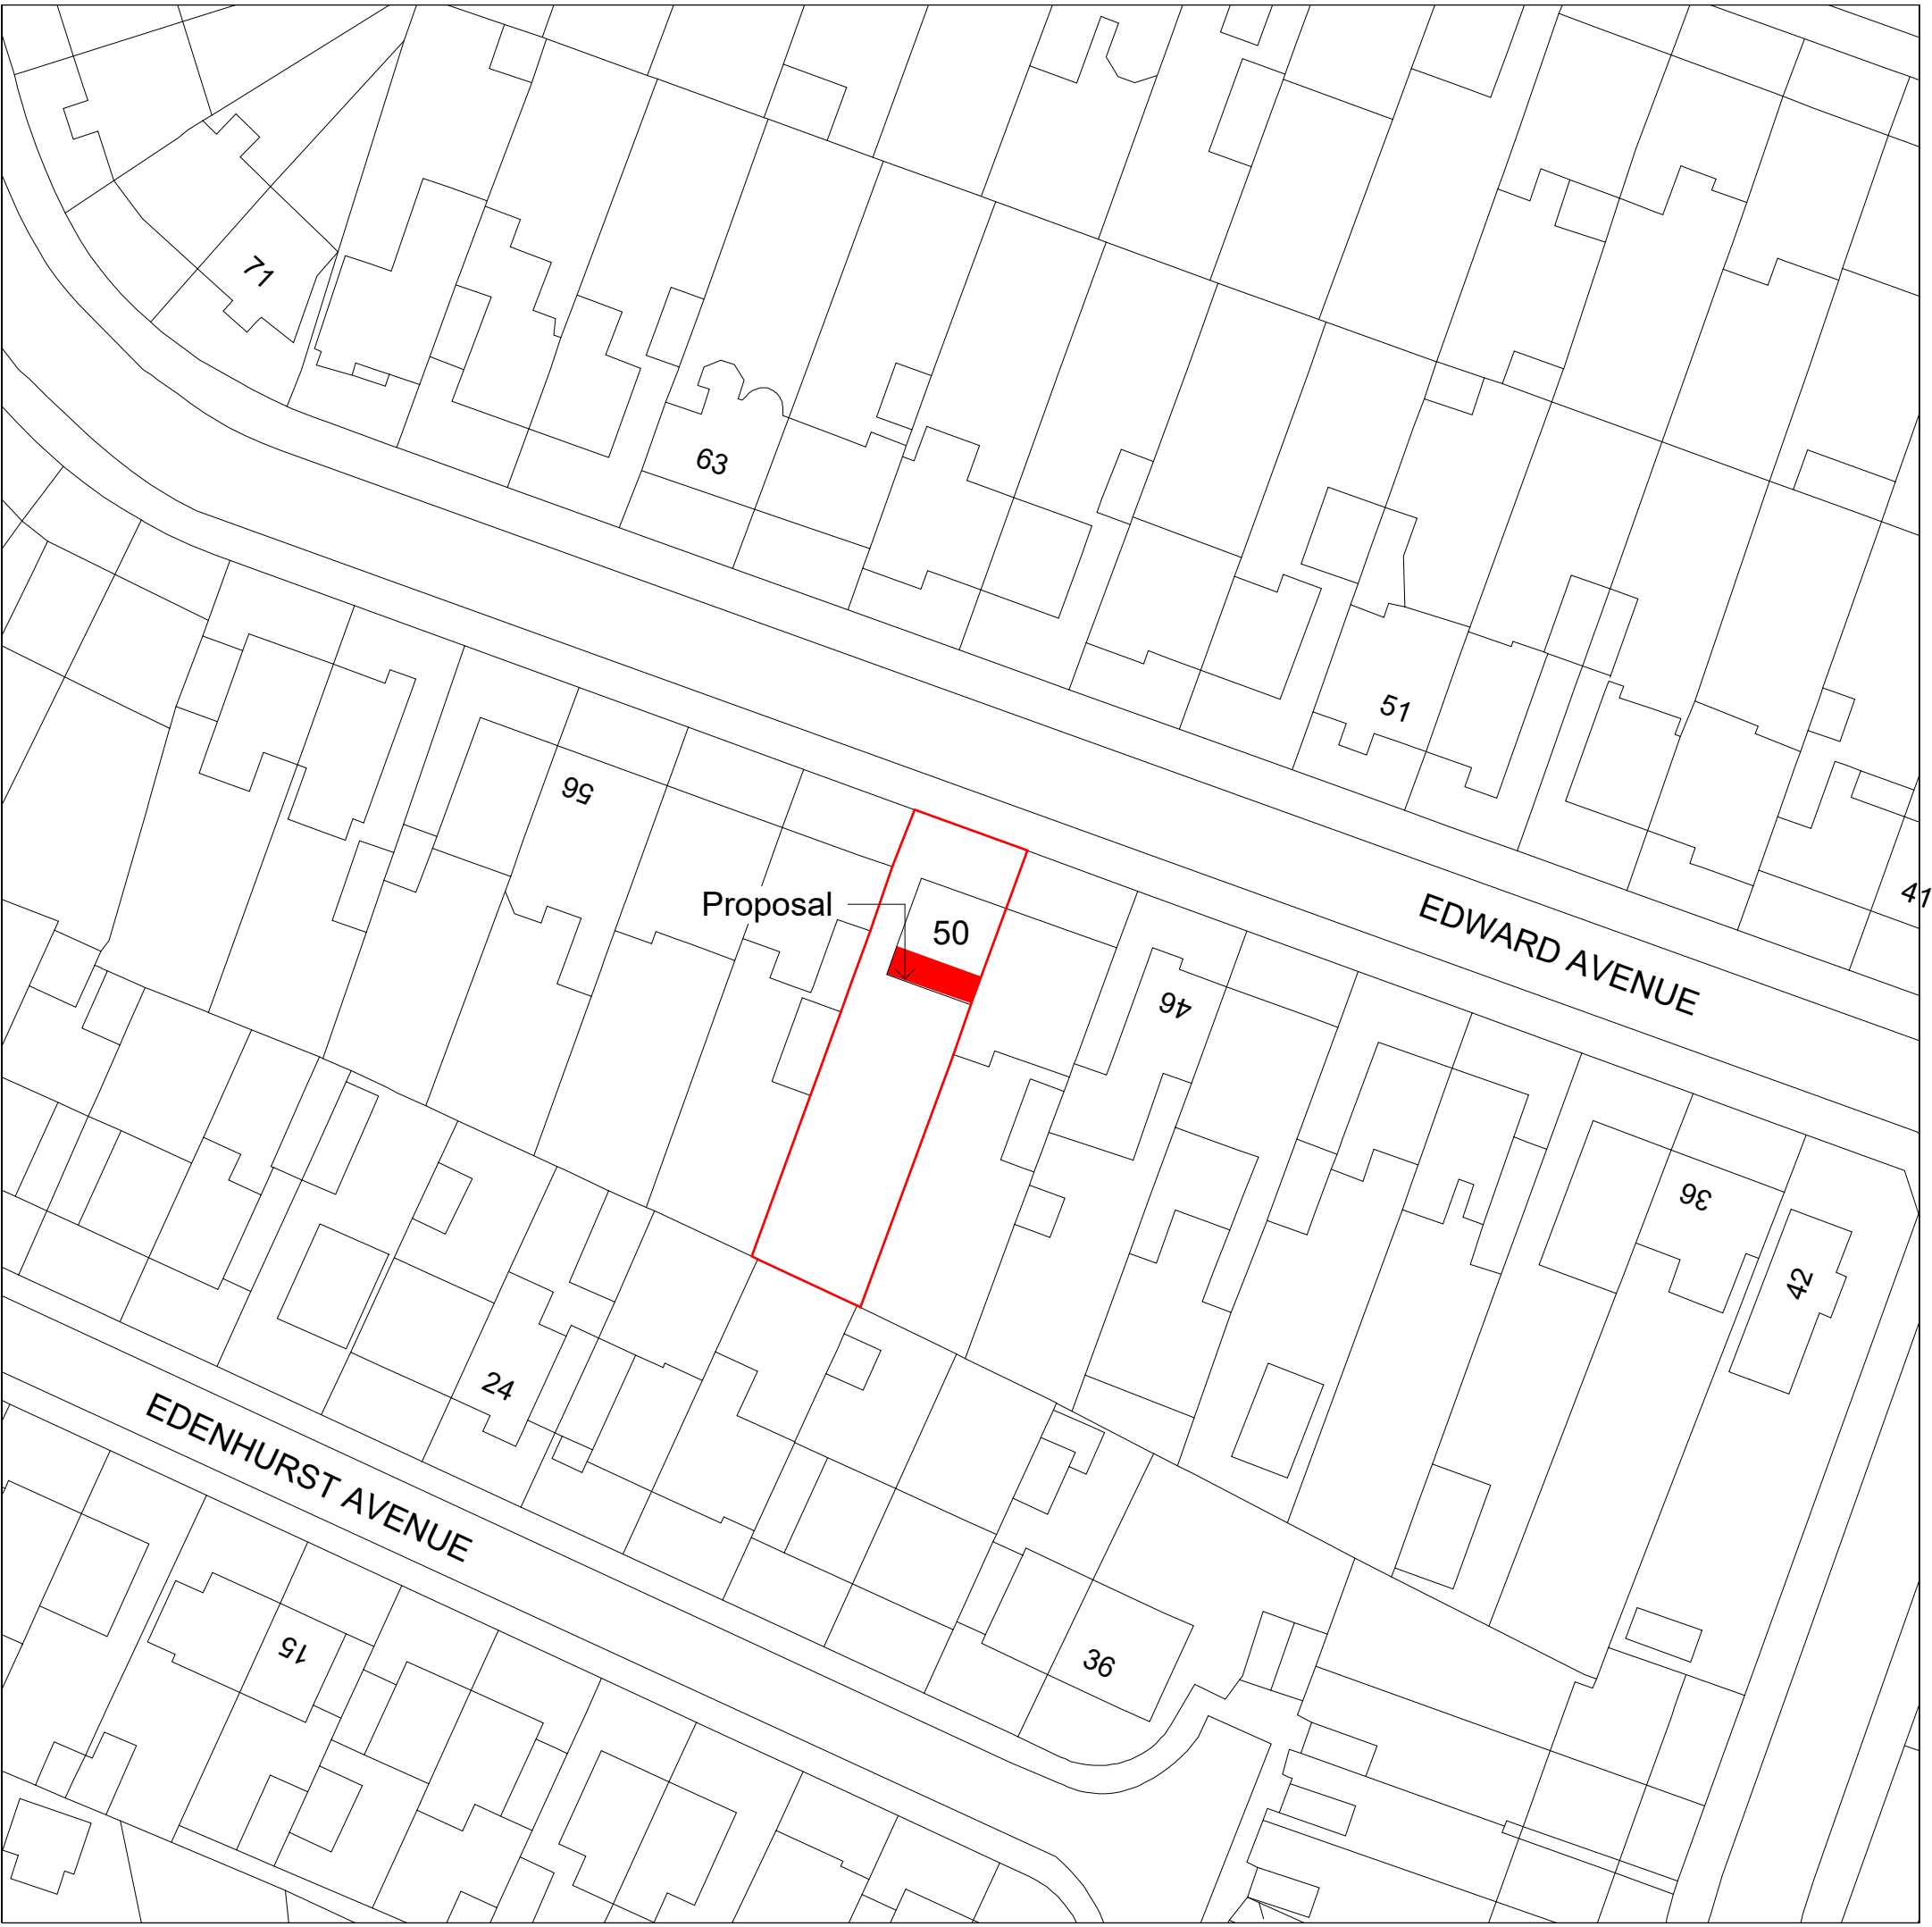



# Loft Extension

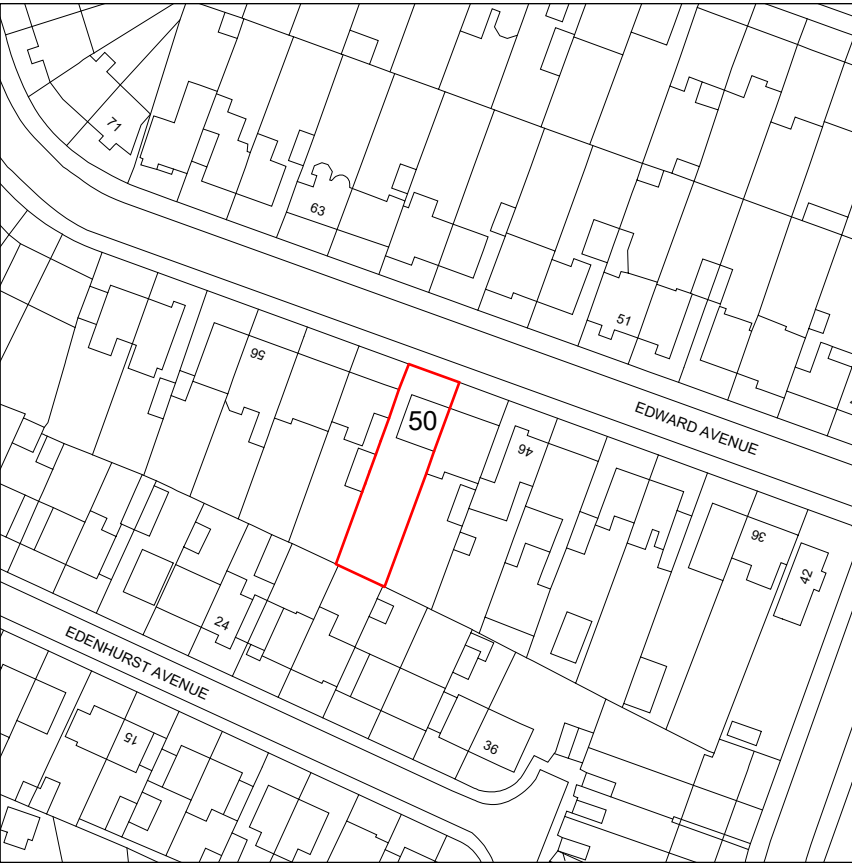


**Block Plan**  
1 : 500

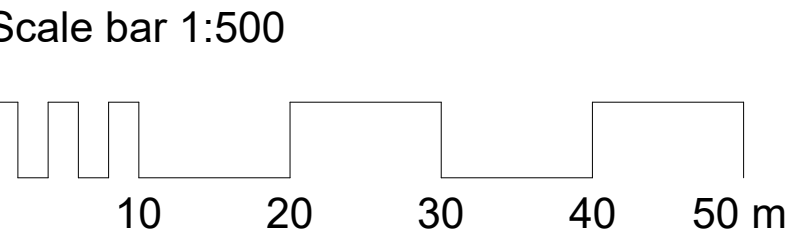

**Site Location Plan**  
1 : 1250

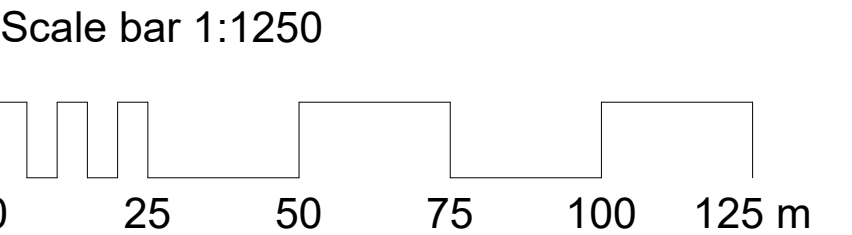

Key:  
 Site Boundary ———  
 Proposed ———

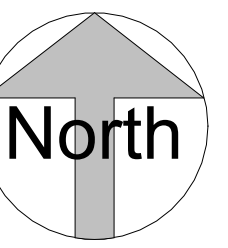

## PLANNING

Rev	Description	Issued	Dwn	Chk

Client  
**Jason Harrod Jackson**

Project  
**50 Edward Ave LE3 2PD**

Drawing  
**Site Location & Block Plan**

Scale  
**As**

Date  
**Dec '23**

AM  
**AM**

US  
**US**

indicated@A1



Home Extension Advisory Service  
 Suite 318, Broadstone Mill, Broadstone Road, Stockport SK5 7DL  
 Email: info@heas.co.uk  
 Tel: 0161 443 4117

Rev. No.  
**0064 | 03 | 02**