
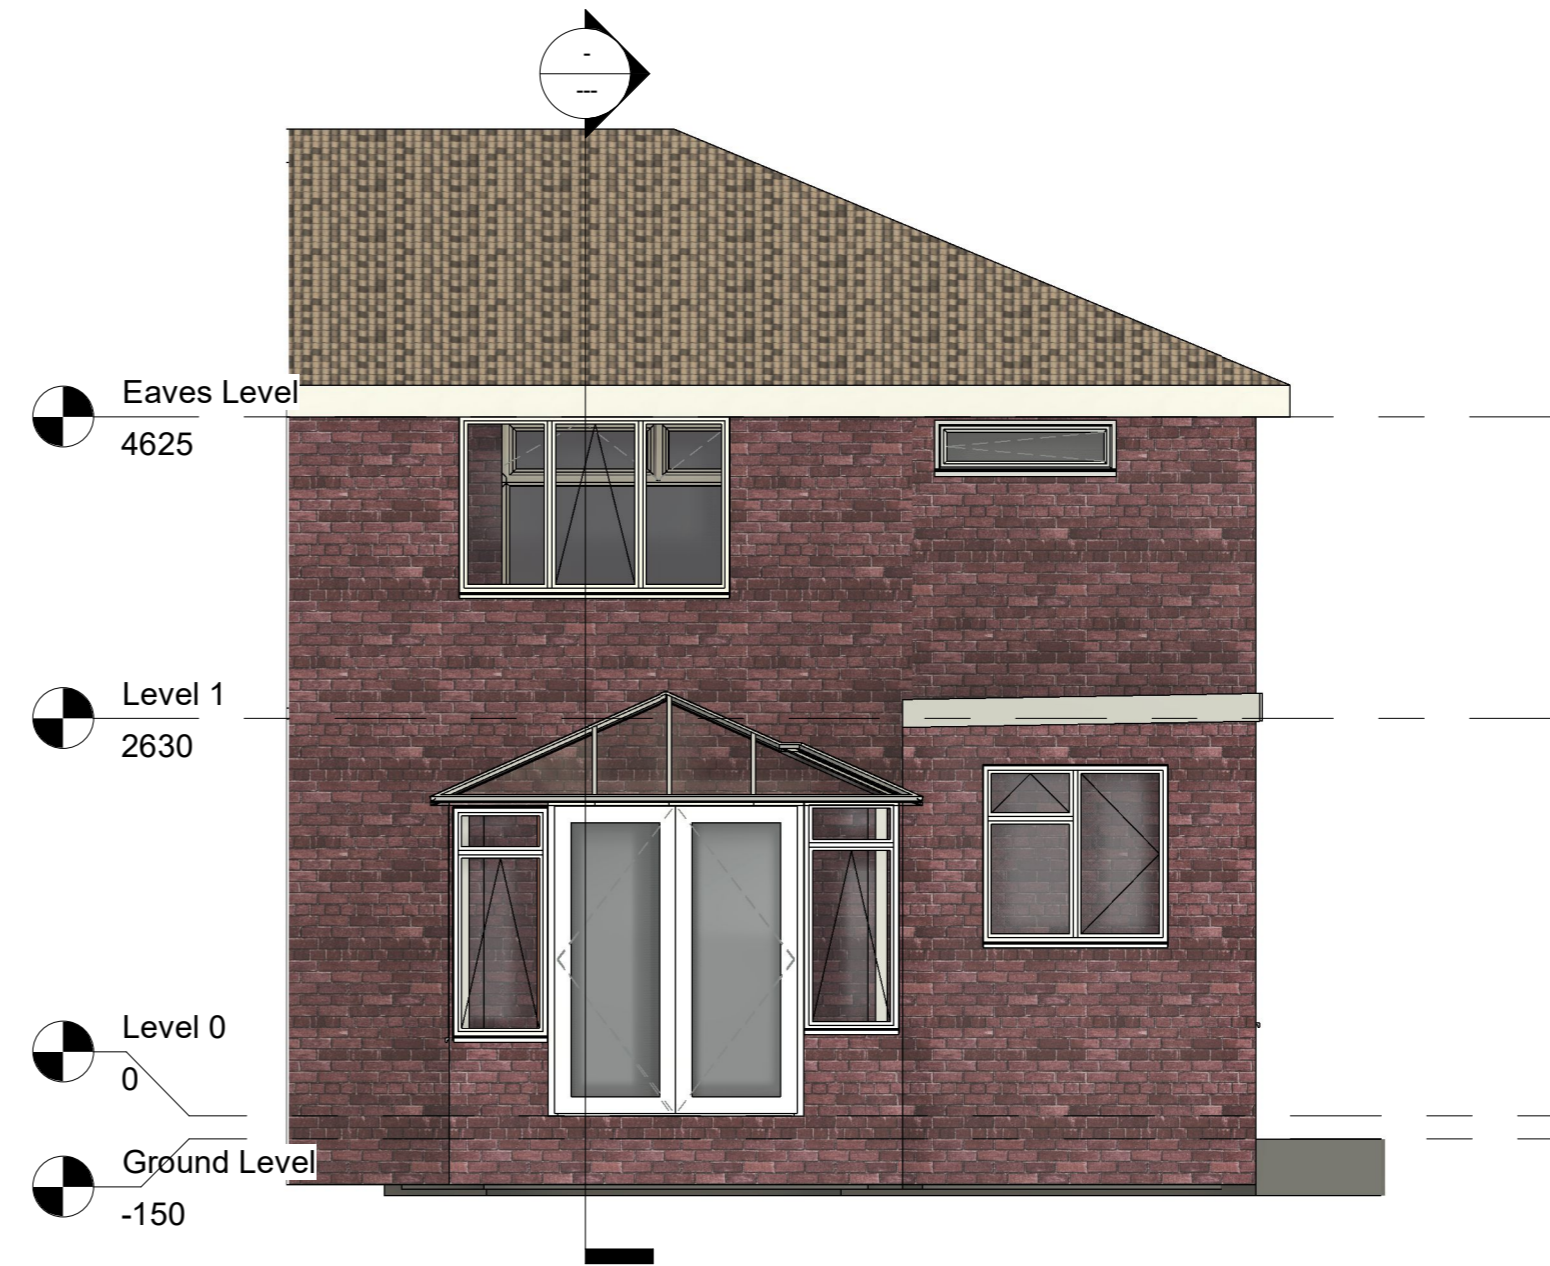


A2

EXISTING SURVEY

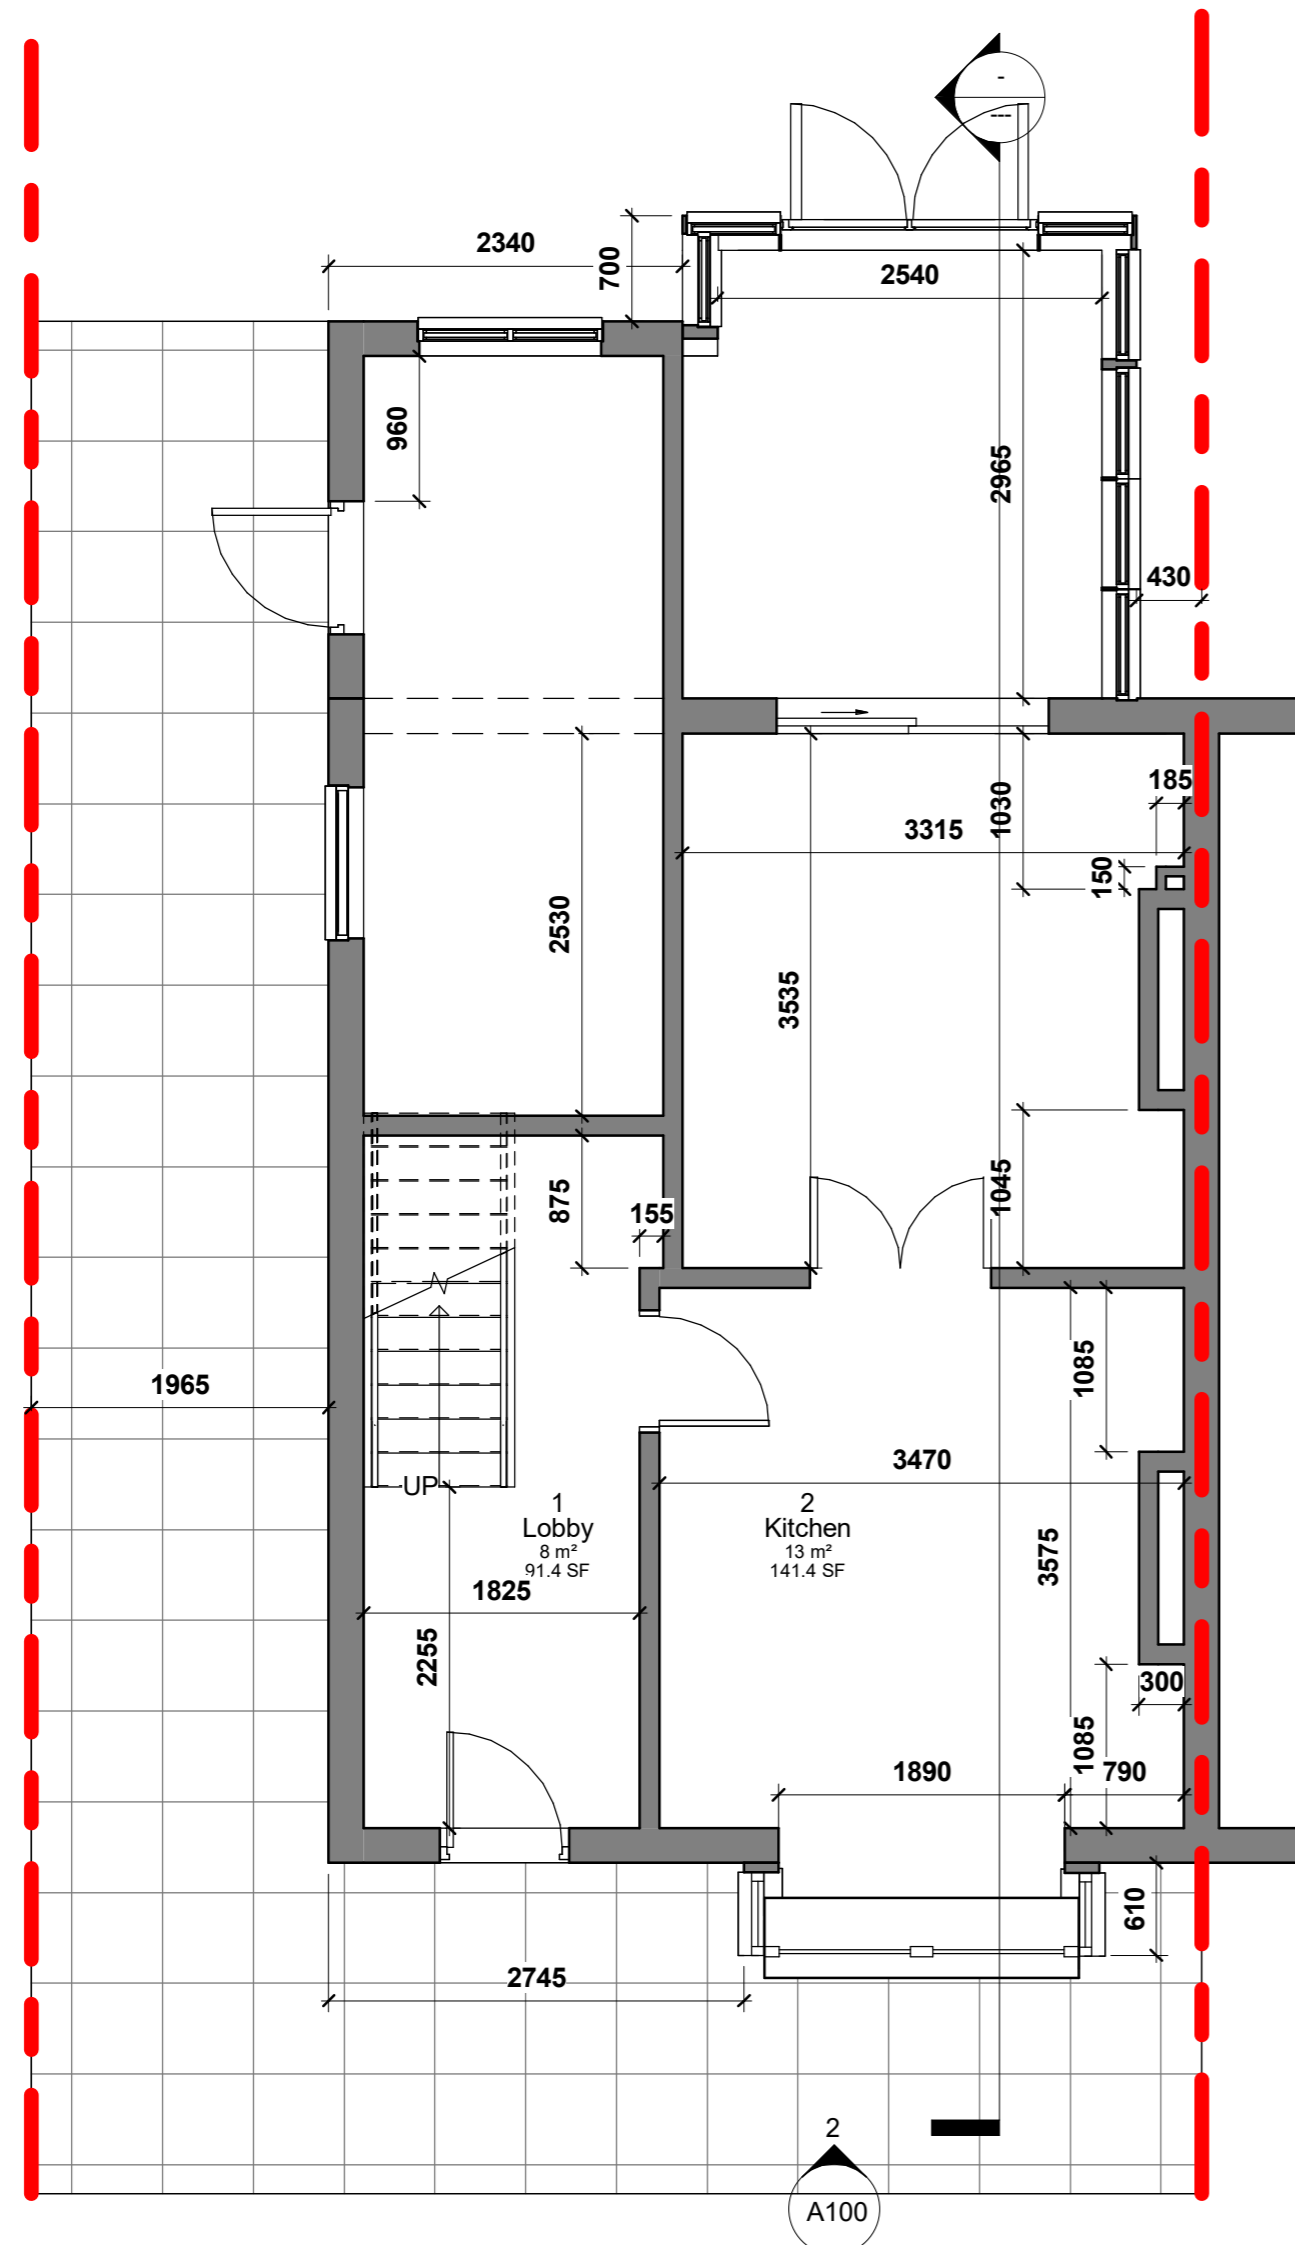

No 10 GWENCOLE AVE,
BRAUNSTONE TOWN,
LE3 2FG.

EXISTING PLANS & ELEVATIONS
DWG NO - A100
SCALE - 1:50 @ A1
DRAWN BY - YM