



Location Plan Notes

1. Property perimeter outlined in red.

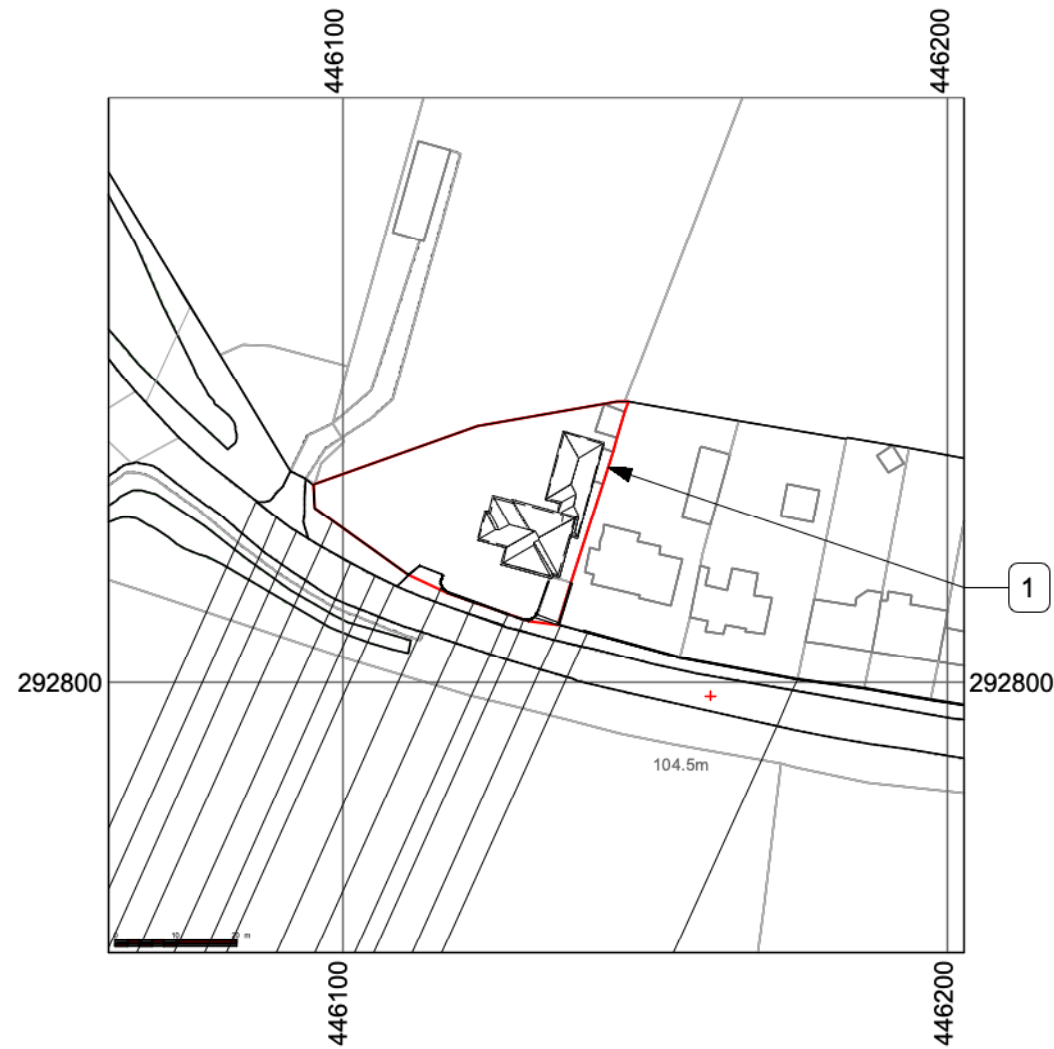

1 Location Plan
Scale: 1:1250

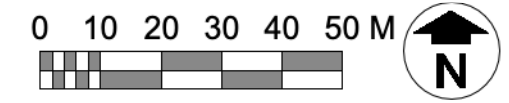

THE DESIGN SOCIAL

134 Kirkby Road Barwell LE9 8FN UK
 T: +44 (0)1455 446521 F: +44 (0)1455 446521
 E: admin@thedesignsocial.com

GENERAL DRAWING NOTES

© This drawing is not to be shown to any Third Party unless agreed by The Design Social.

This drawing shows 'design intent' only.
 It is the responsibility of the appointed contractor to finalise development, using specialists approved by The Design Social, & produce detailed working drawings.
 ALL working drawings to be approved by The Design Social prior to manufacture.

REV.	DATE	NOTES	REV. BY
------	------	-------	---------

THE DESIGN SOCIAL

Edward Wilkes				
Easton House, Hinckley Road, Aston Flamville, LE10 3AG				
Location Plan				
AUTHOR	B.R.	DATE	14/02/2022	APPROVED
				E.W.
SCALE	1:1250 @ A3		READ WITH	0216 (A) GA 001
DRAWING No.	0216	(A)	GA	001
Project No.	Type	Area	Number	Rev
DRAWING STATUS				
For Approval				