




2B4P Type AC Housetype - GROUND FLOOR  
 1:50

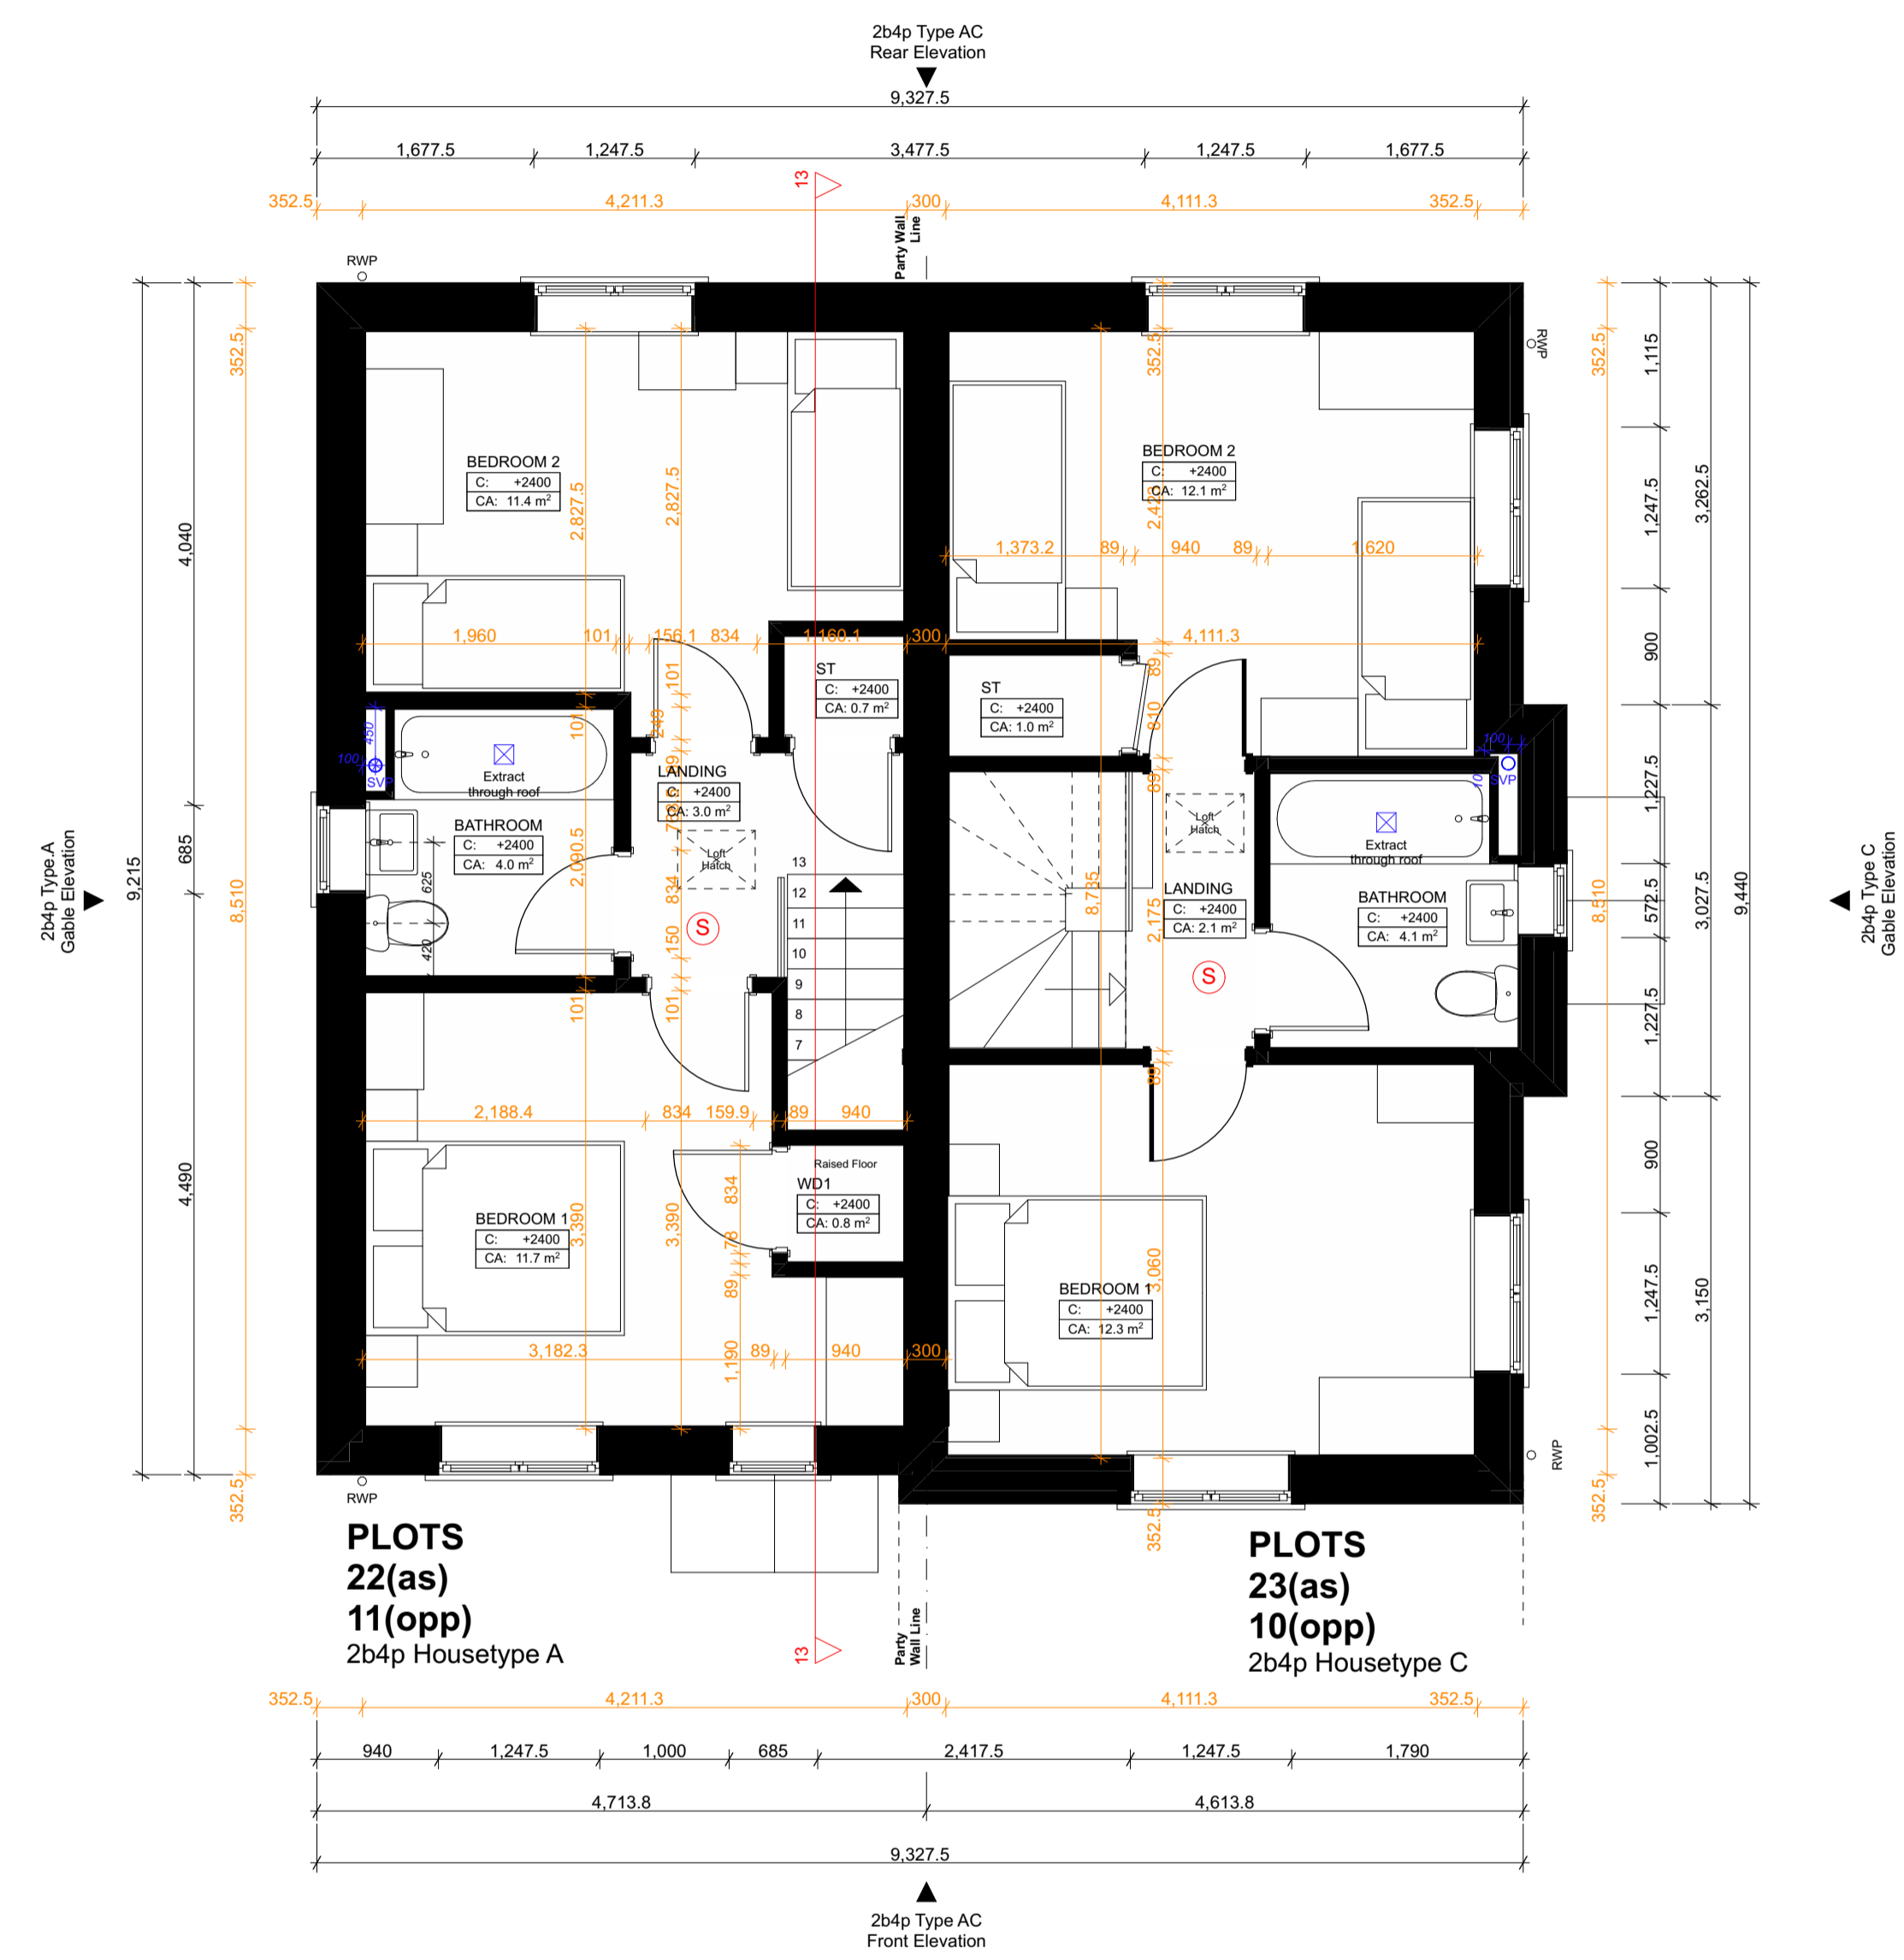

2b4p Type AC Housetype pair - FIRST FLOOR  
 1:50

**PLAN LEGEND**

- Electricity meter box
- Gas ground box
- Extract fan
- Boiler flue
- Incoming water
- Smoke / heat detectors
- External setting out
- Internal setting out - structural dimensions (not including internal linings / finishes)
- Drainage setting out
- Stair structural opening + dimensions
- Category M4(2) notes - accessible and adaptable dwellings
- Openreach (BT) Customer Splice Point (fibre entry point)
- Openreach (BT) Optical Network Termination
- Openreach (BT) Customer Provider router

All MSE design elements shown indicatively (e.g. flues, extracts, gas & electric meters, BT, etc.)  
**TO BE IN STRICT ACCORDANCE WITH SPECIALIST SUB-CONSULTANTS' DETAILED DESIGN & SPECIFICATION**