


SOUTH WEST



NORTH WEST

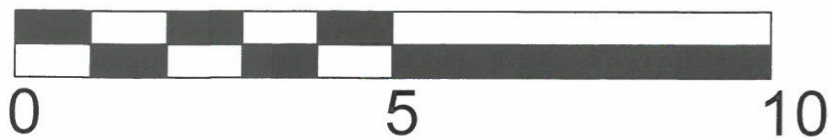

SCALE BAR 1:100

EXISTING PLANS & ELEVATIONS

NOTES:

All dimensions must be checked on site and not scaled from this drawing

Client MARY BURTON

Job Title 3 CAMBRIDGE ROAD
COSBY.



Scale 1 : 100 @ A3

Drawn by
Date FEB. 2024

Drawing Title

Drg No. 003

Rev

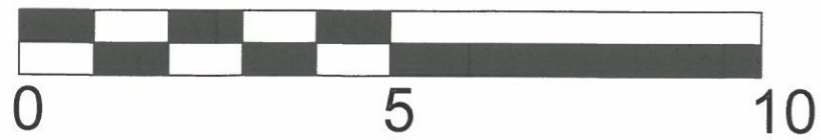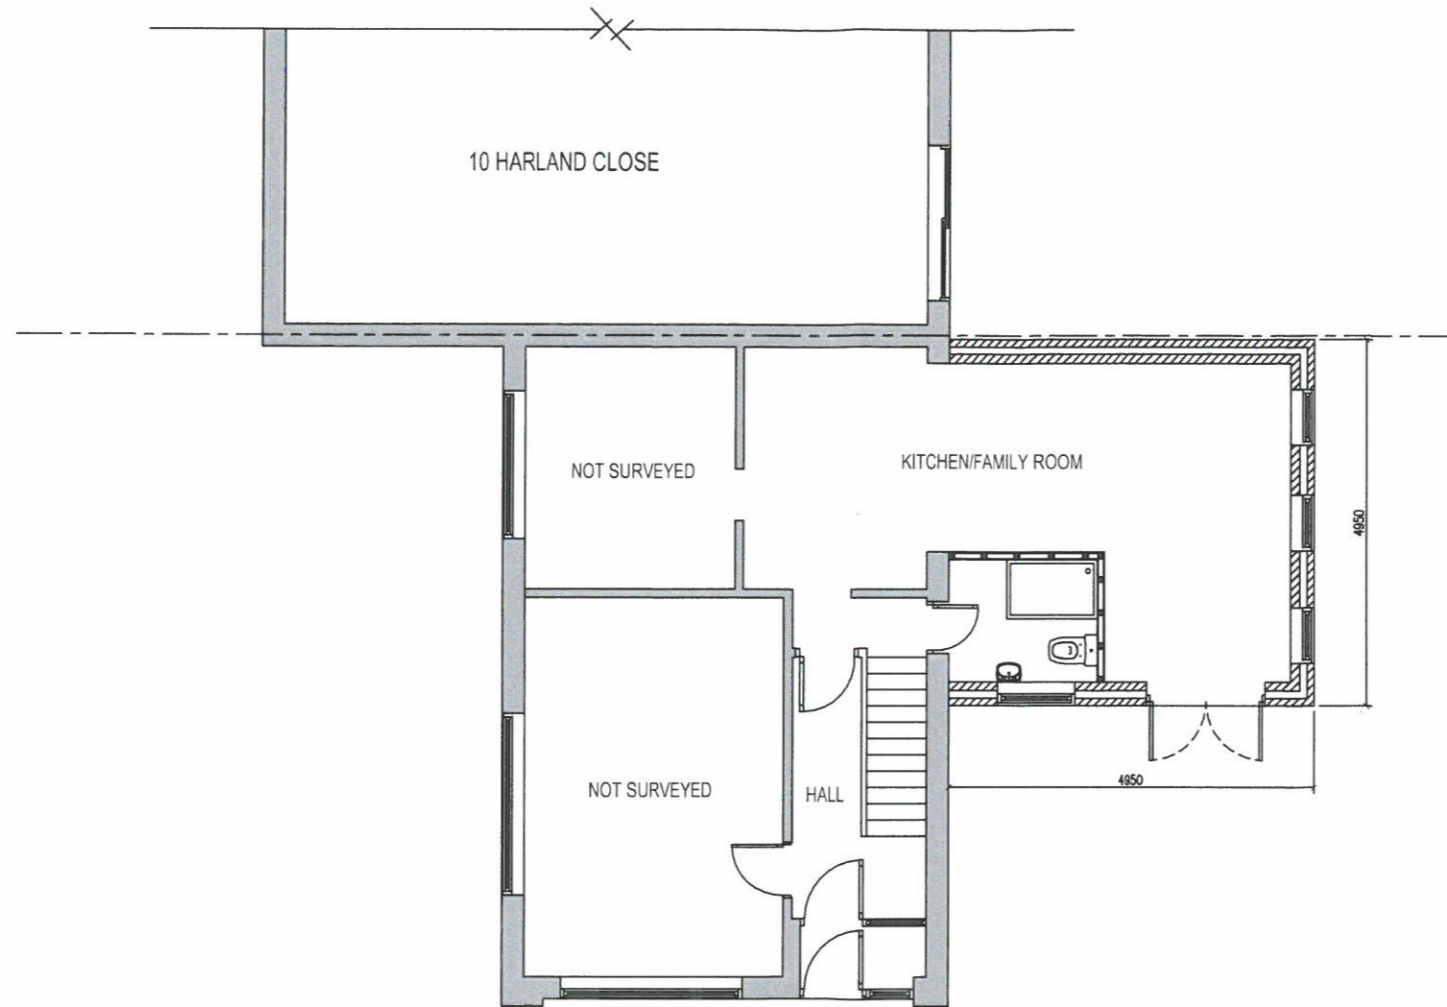

SCALE BAR 1:100

PROPOSED PLAN

NOTES:

All dimensions must be checked on site and not scaled from this drawing

Client

MARY BURTON

Job Title

3 CAMBRIDGE ROAD
COSBY.

Scale

1 : 100 @ A3

Drawn by

Date FEB. 2024

Drawing Title


Drg No.

004

Rev




SOUTH WEST

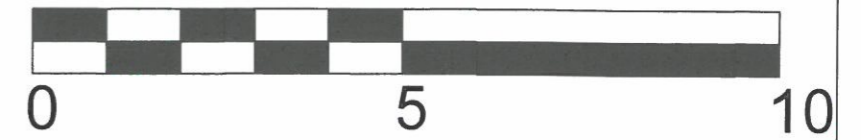

SCALE BAR 1:100



NORTH WEST

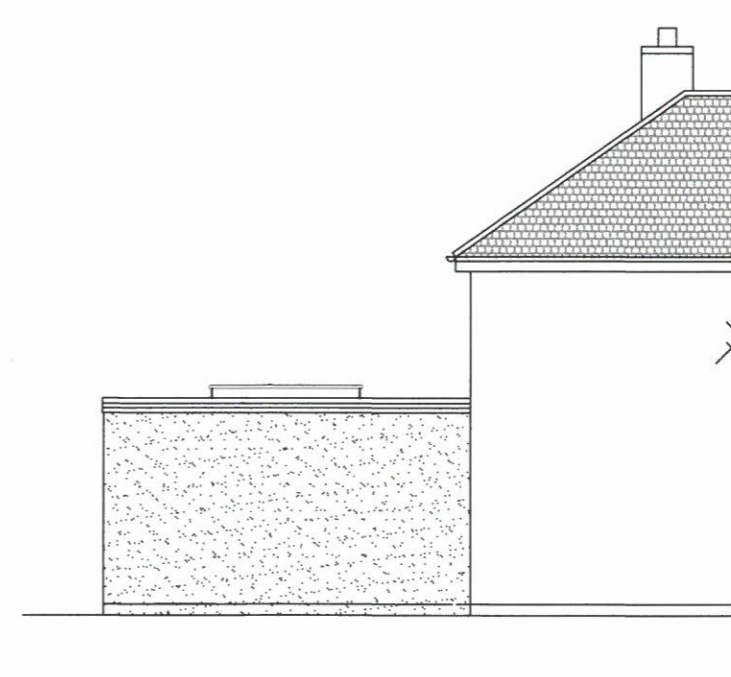

SOUTH EAST

PROPOSED ELEVATIONS

NOTES:

All dimensions must be checked on site and not scaled from this drawing

Client MARY BURTON

Job Title 3 CAMBRIDGE ROAD
COSBY.

Scale 1 : 100 @ A3

Drawn by
Date FEB. 2024

Drawing Title

Drg No. 005

Rev