


Location Plan

0 5m 10m 15m 20m 25m 1:500

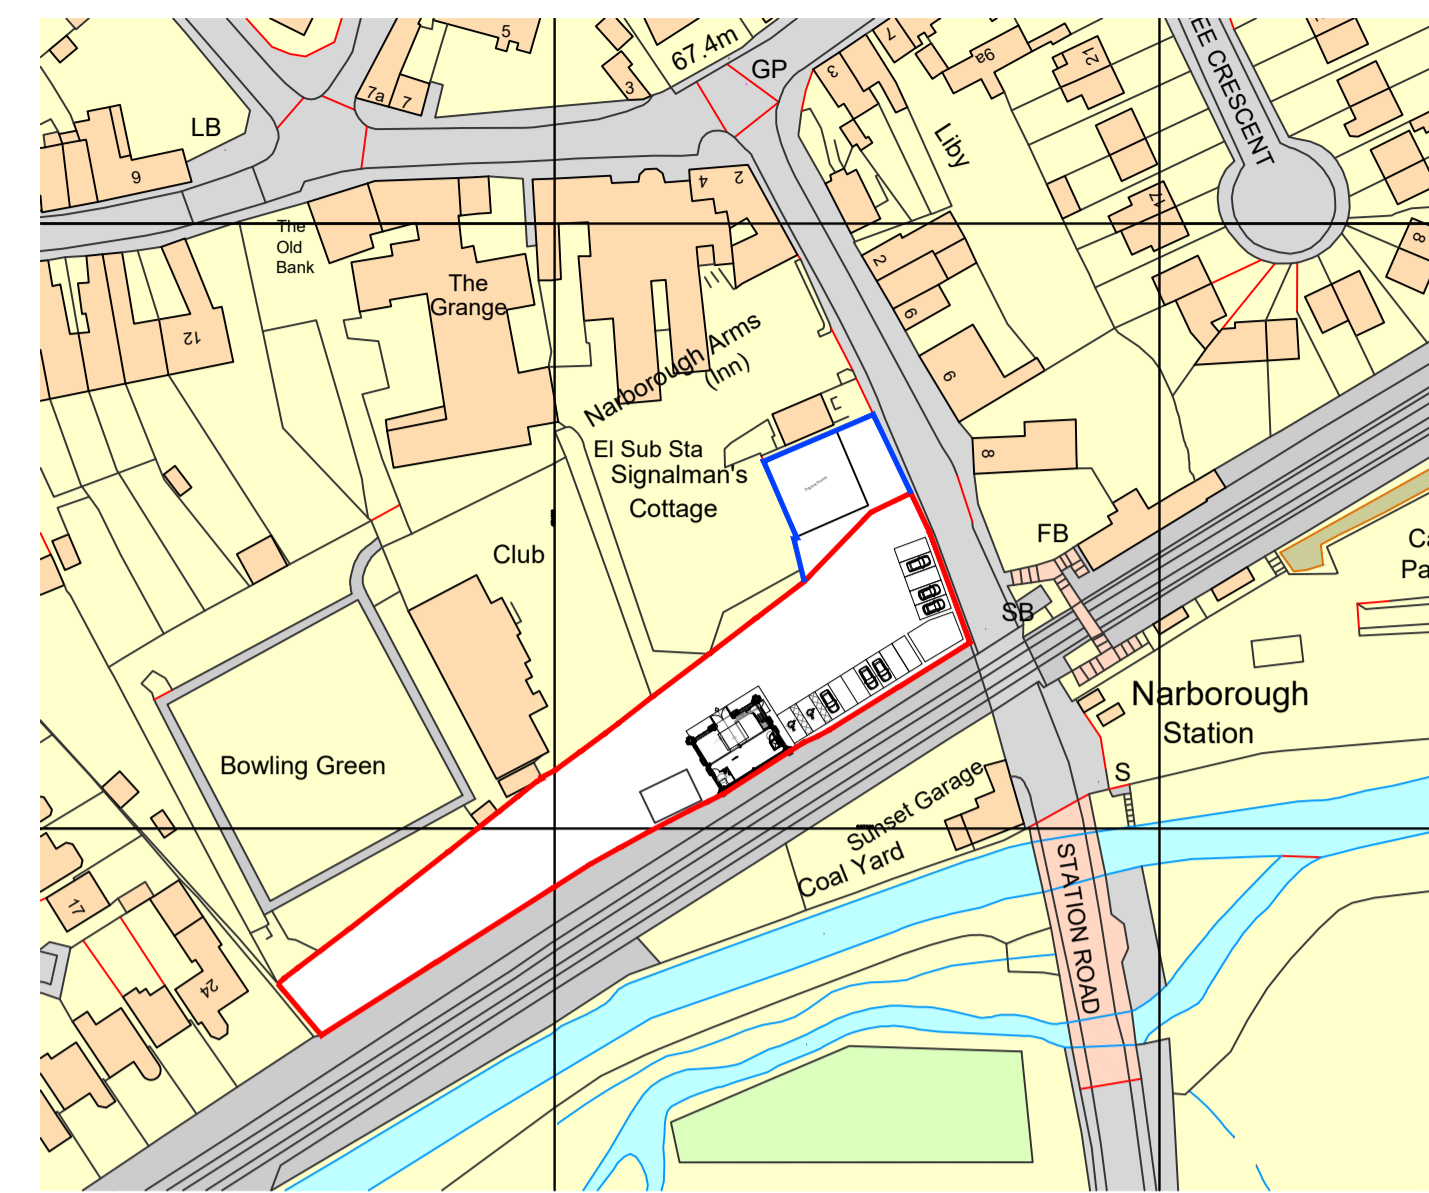


Block Plan

0 12.5m 25m 37.5m 50m 62.5m 75m 1:1250

Do not scale from this drawing, work to given dimensions. All dimensions to be checked on site. Any discrepancies with this drawing to be reported and clarified prior to commencing work on site, if in doubt - Ask. Corporate Architecture Ltd accept no responsibility for works not undertaken fully in accordance with this drawing and relevant specifications. Copyright © Corporate Architecture Limited

North point:

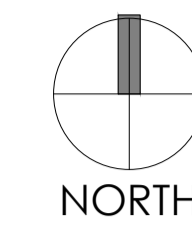

Notes:

Revision Log:

PO	Planning Issue	JB	13/02/24
Rev:	Description:	By:	Date:

Project:

Alterations to the former railway building to form new offices for JJ Scaffolding.
The Old Station Yard
Station road,
Narborough,
LE19 2HR

Client:

JJ Scaffolding via Carl Preece

Scale:

VARIOUS

Drawn by:	Checked:	Date:	Paper Size:
TBW		Oct 23	A1

Drawing Title:

Proposed Location Plan

Drawing Status:

FOR DISCUSSION

Drawing Number:	Revision Number:
5669/CP/23/006	P0



CORPORATE ARCHITECTURE LIMITED
CHARTERED ARCHITECTS

HEAD OFFICE
Venari House, 1 Imbrough Way,
Market Harborough,
Leicestershire, LE16 7XY
Tel: 01858 467476