

70, NORTH STREET, SCALBY, SCARBOROUGH, YO13 0RU

Supplied by: www.ukmapcentre.com
Serial No: 278685
Centre Coordinates: 500948,491014
Production Date: 23/01/2024 12:16:09




© Crown copyright and database rights 2024 Ordnance Survey 100048957. The representation of road, track or path is no evidence of a boundary or right of way. The representation of features as lines is no evidence of a property boundary.

0m 1cm = 12.5m 62.5m
Scale 1:1250

70, NORTH STREET, SCALBY, SCARBOROUGH, YO13 0RU

Supplied by: www.ukmapcentre.com
Serial No: 278684
Centre Coordinates: 500948,491014
Production Date: 23/01/2024 12:15:55

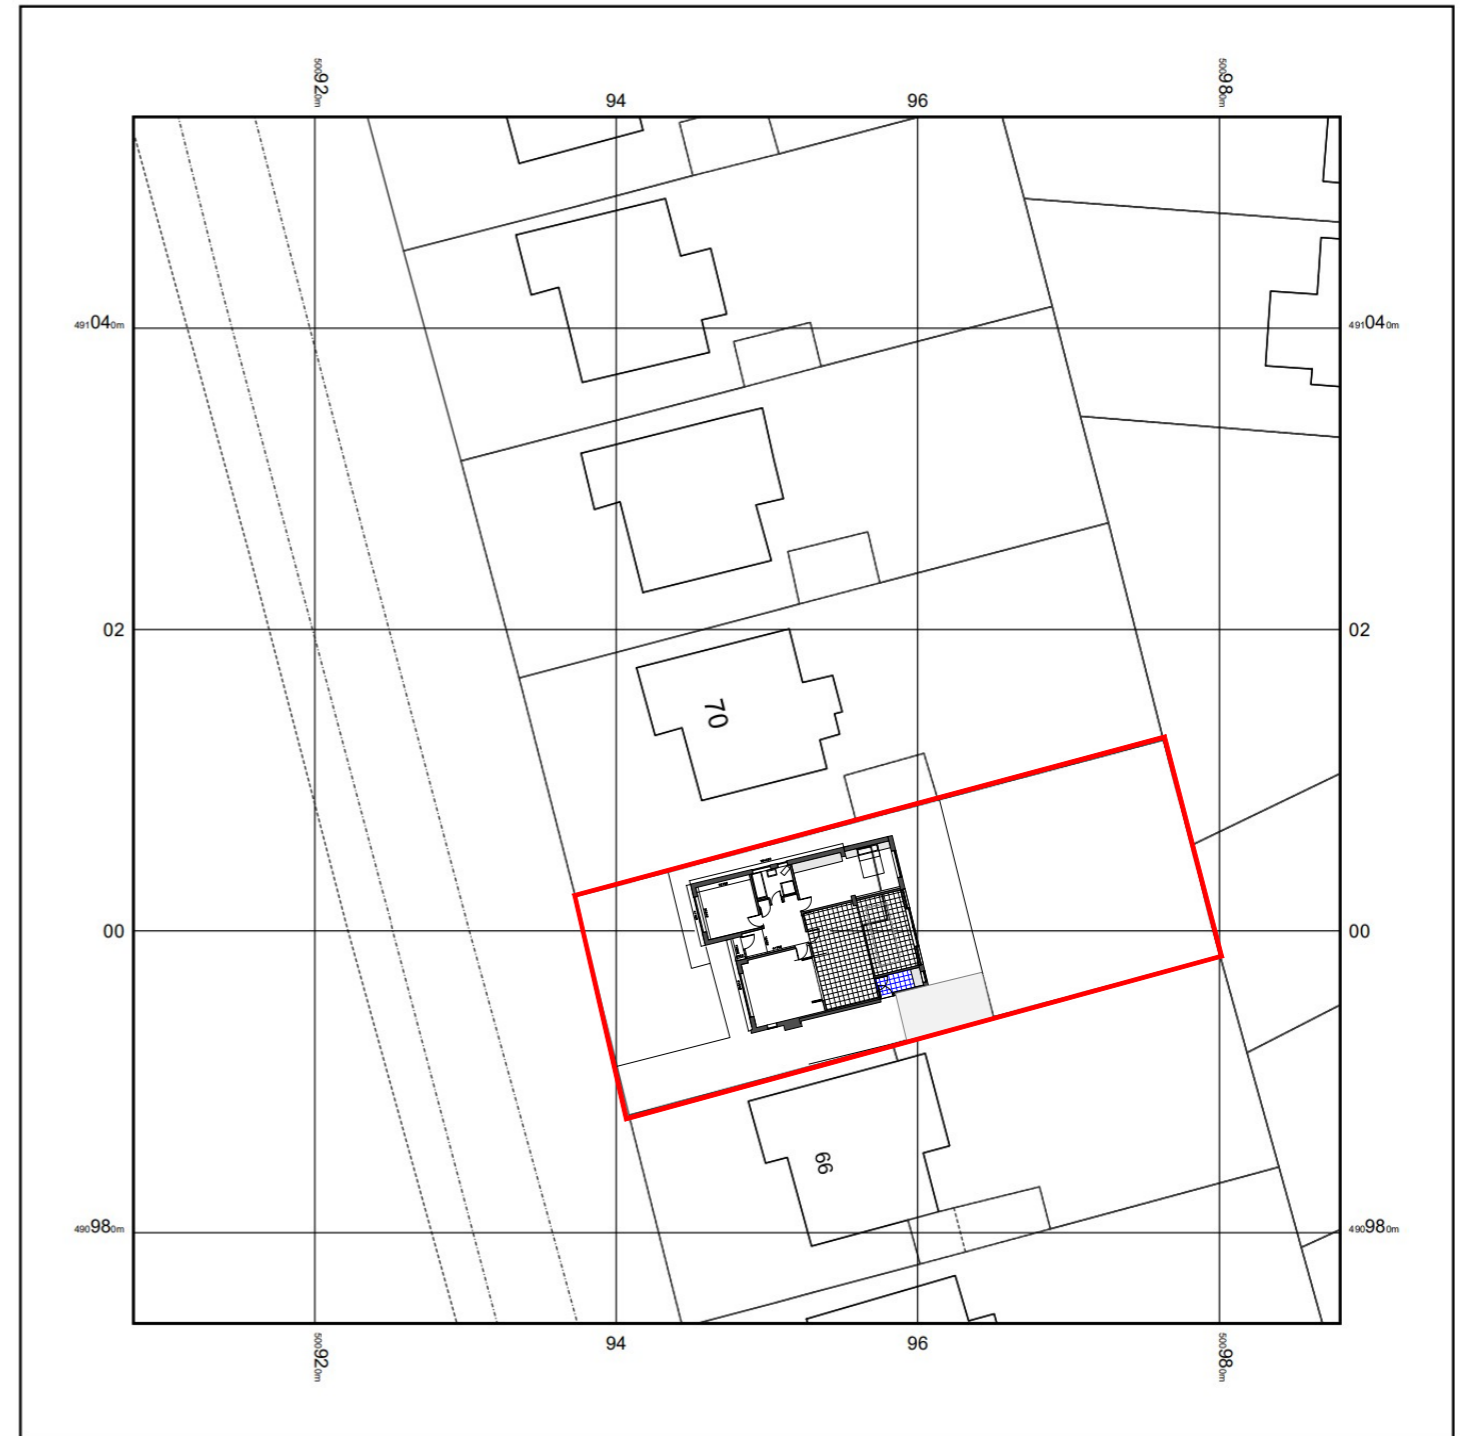

© Crown copyright and database rights 2024 Ordnance Survey 100048957. The representation of road, track or path is no evidence of a boundary or right of way. The representation of features as lines is no evidence of a property boundary.

0m 1cm = 5m 25m
Scale 1:500

location and block plans

proposed rear extension at 70 north street scalby scarborough drawing no. 18.04-01