
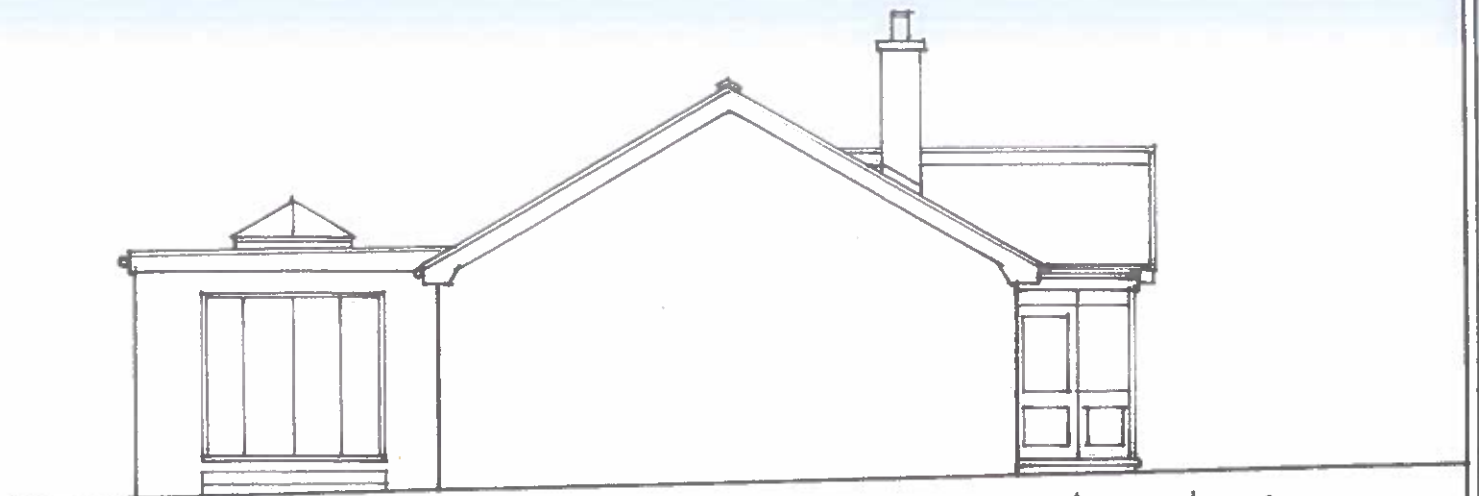



ALL DIMENSIONS, GROUND, FLOOR, ROOF AND DRAIN INVERT LEVELS, EXISTING STRUCTURE ETC. TO BE CHECKED ON SITE PRIOR TO COMMENCEMENT OF WORK, AND, PRIOR TO SUBMISSION OF FINAL QUOTATION. DO NOT SCALE PRECISELY FROM THESE PLAN COPIES.

ALL WORK AND DRAINAGE TO BE TO THE ENTIRE SATISFACTION OF THE LOCAL AUTHORITY, AND FULLY COMPLY WITH CURRENT BUILDING REGULATIONS.


CLIENTS/APPLICANTS TO ENSURE ALL CONTRACTORS COMPLY WITH CURRENT HEALTH AND SAFETY REQUIREMENTS AND PROCEDURES.

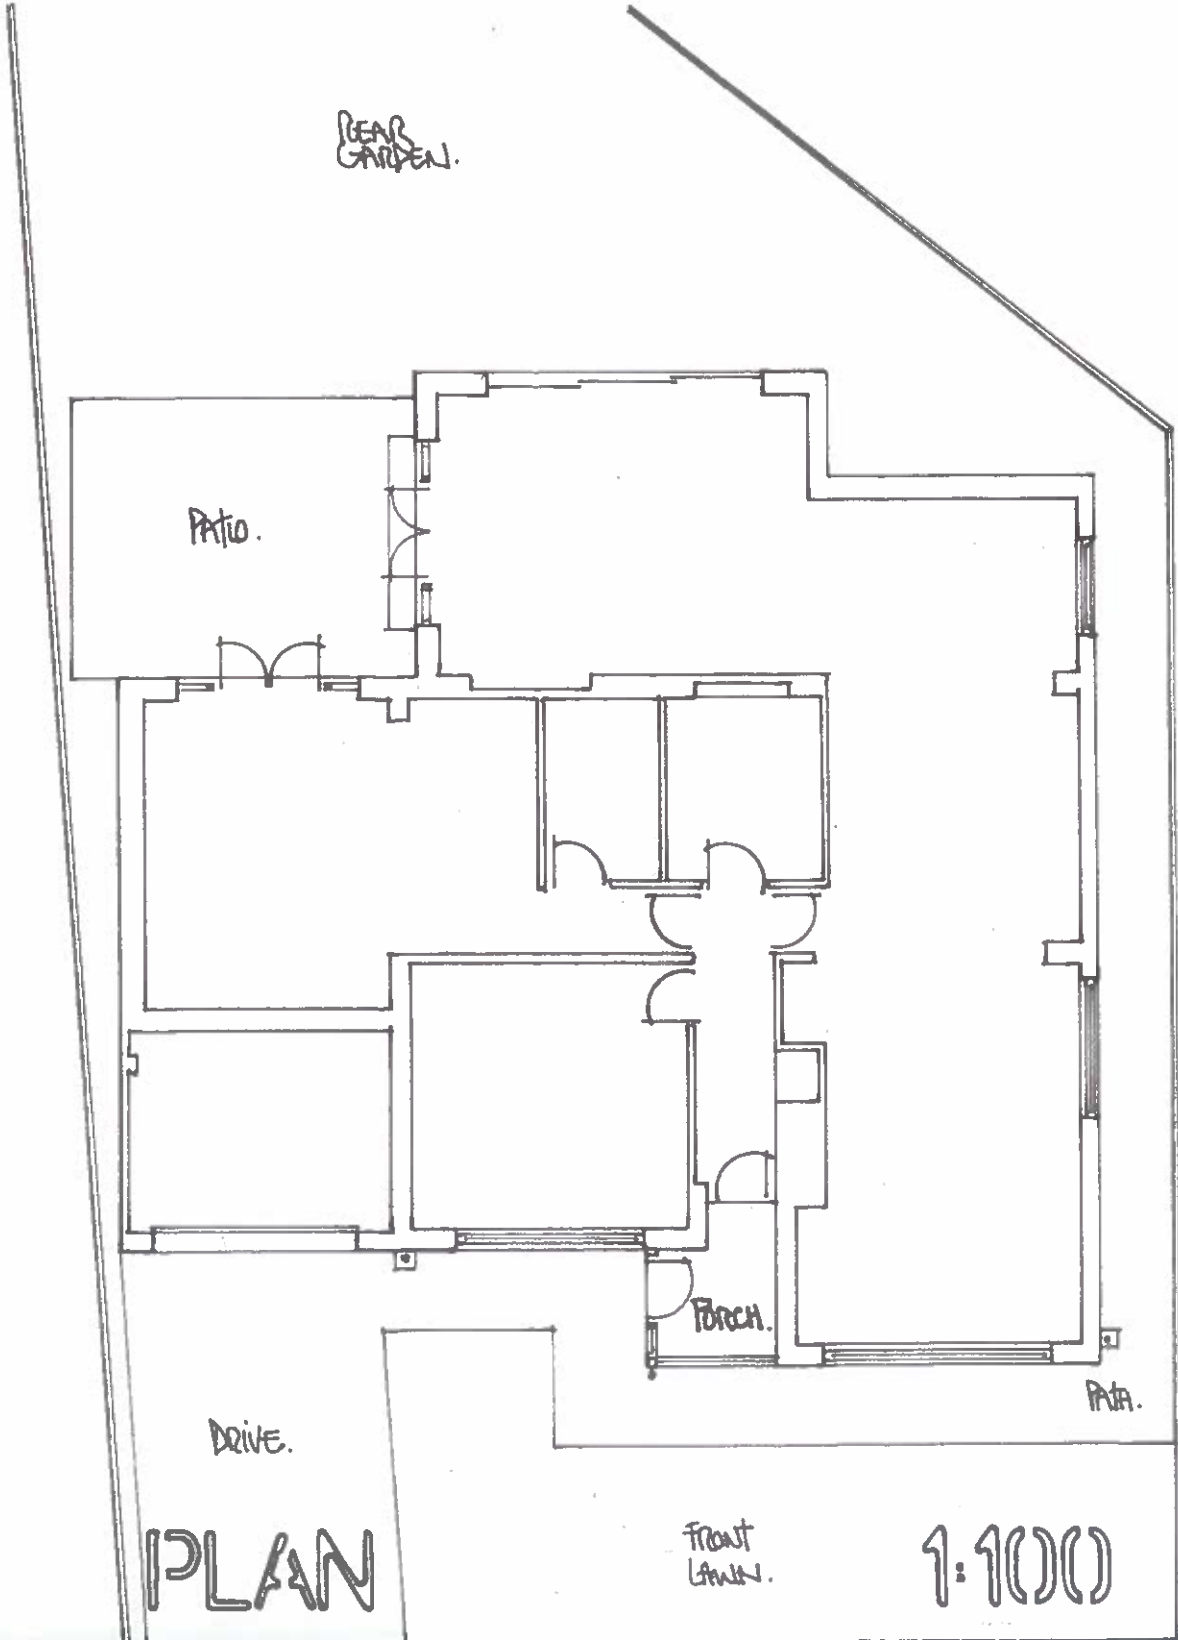


SIDE

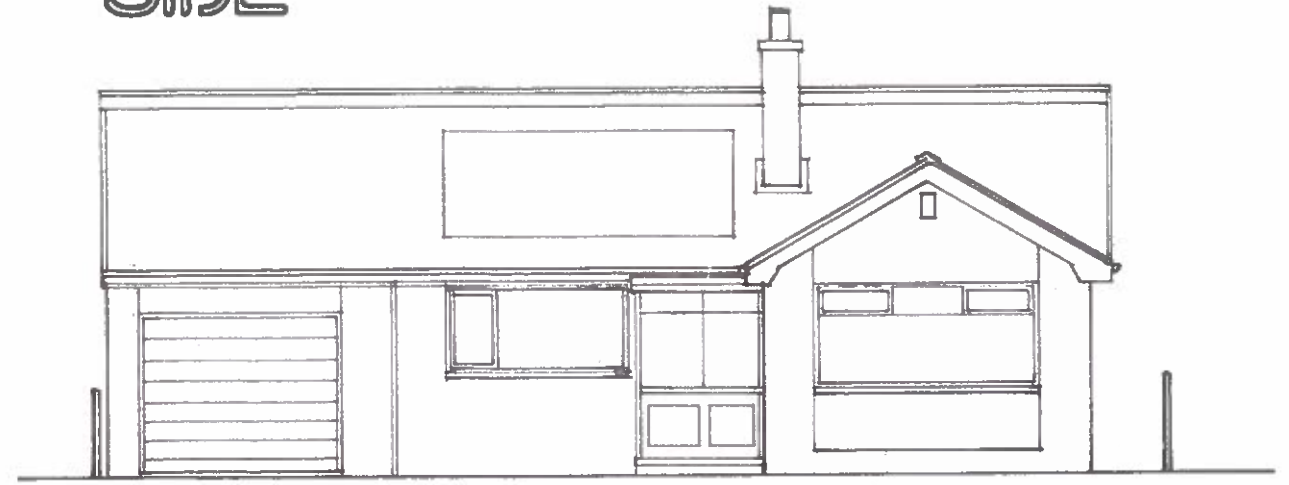

FRONT

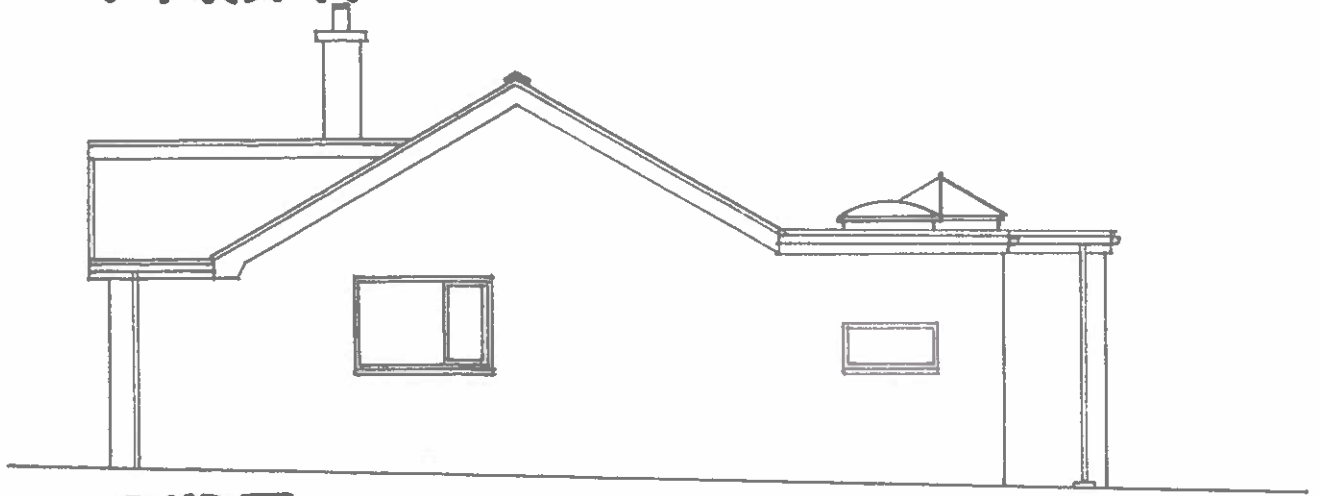

SIDE

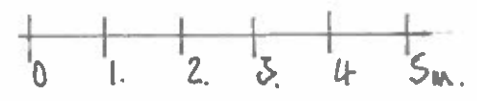

RICHARD GREEN. 33 HILL CROFT LANE, WEST AYTON, SCARBOROUGH. TEL. 864607.

Drg. no. 531/R/4. PROPOSED FRONT PORCH AT 65 WHARFEDALE, FIFEY, MR. J. COLLING. AS EXISTING