



SIDE ELEVATION (facing East) -AS EXISTING

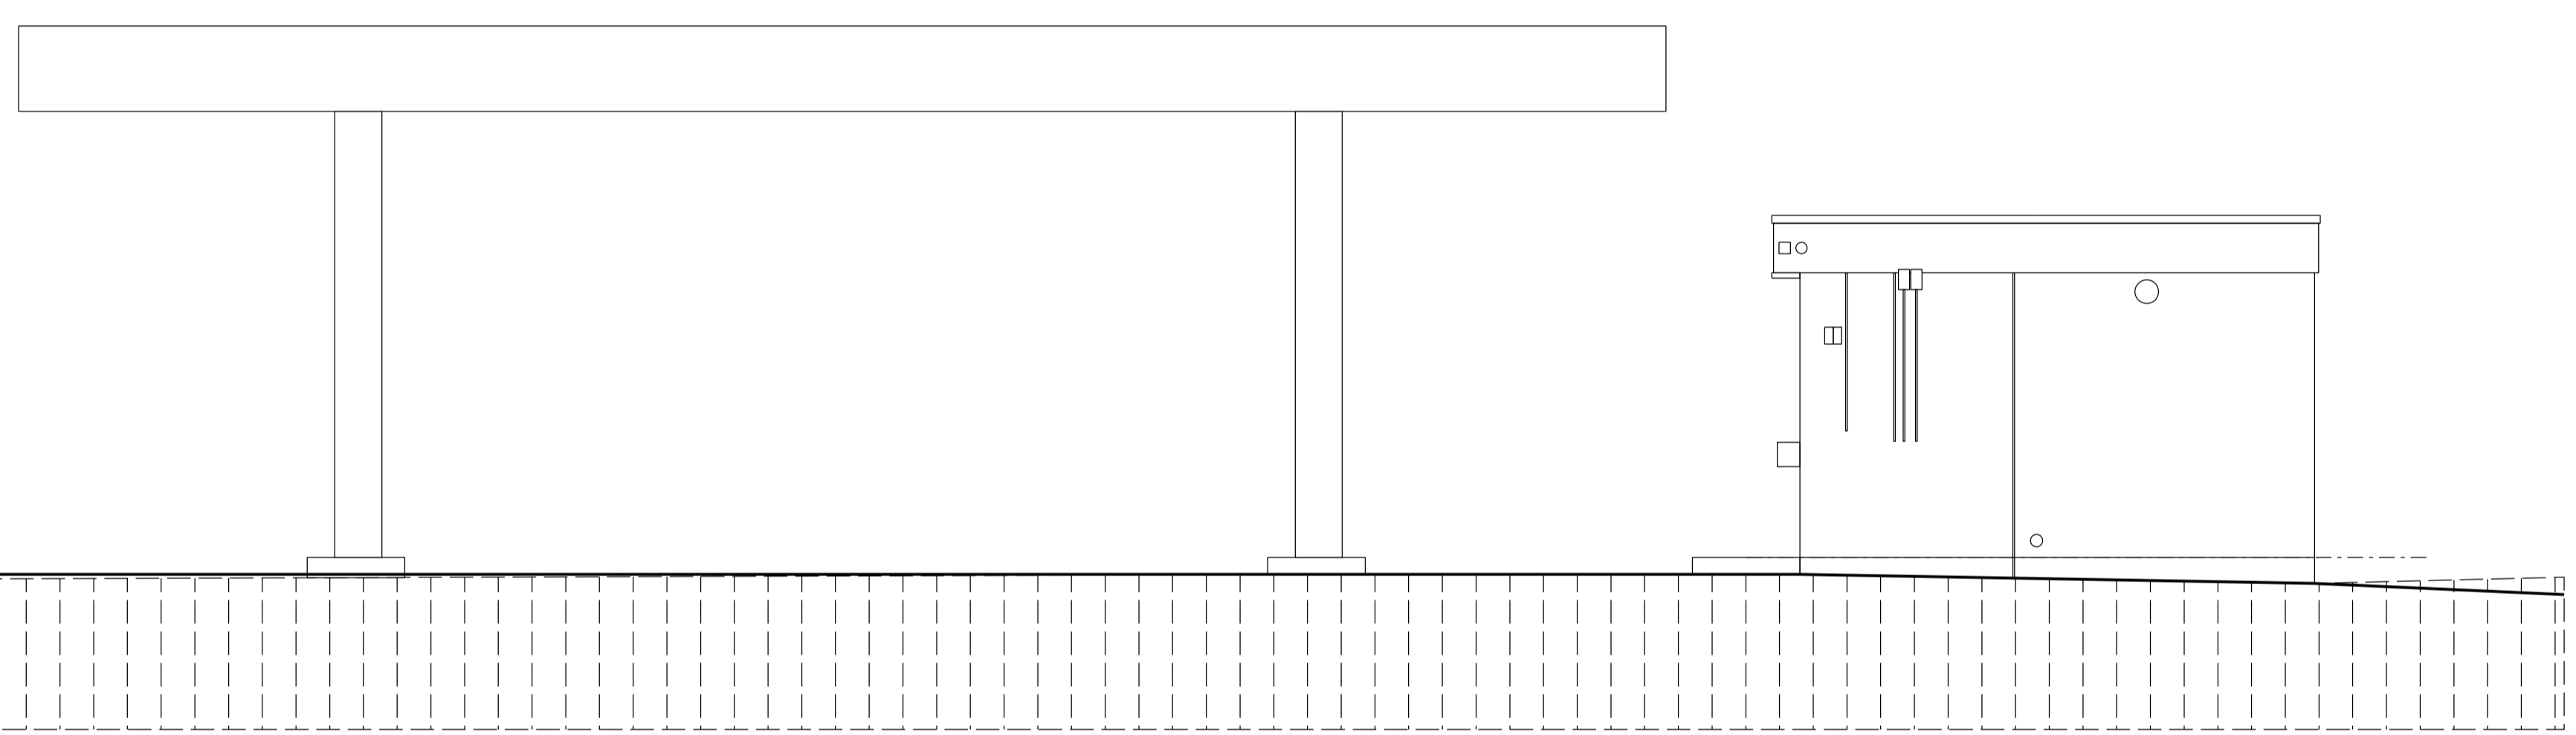

SIDE ELEVATION (facing West) -AS EXISTING

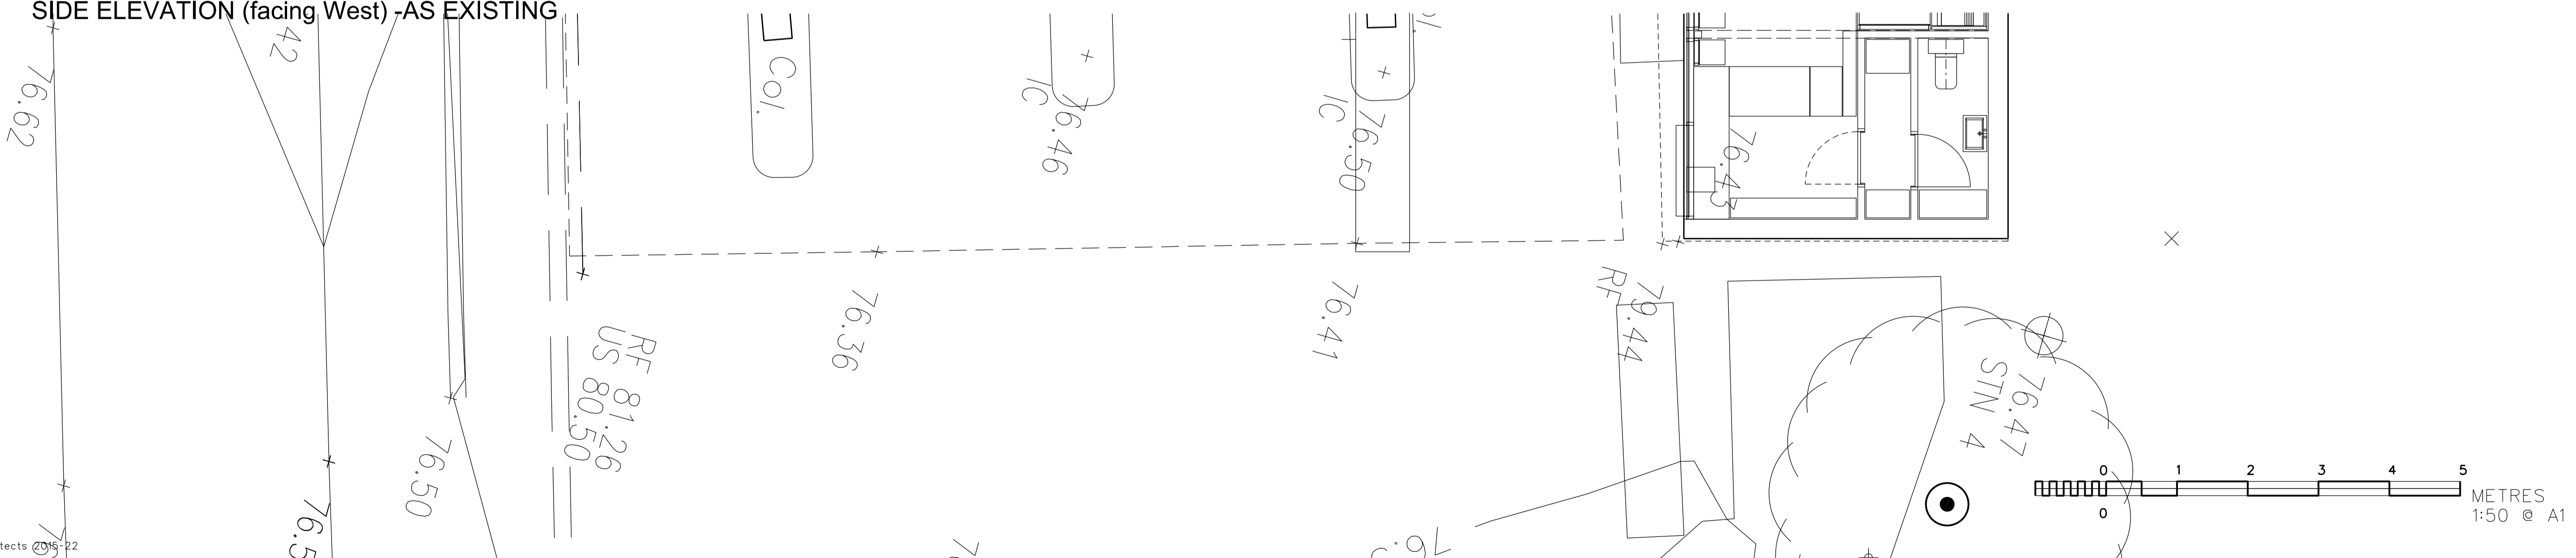

Copyright Mackenzie Architects 2015-22

REV.	DATE	DESCRIPTION	DRAWN	REV.	DATE	DESCRIPTION	DRAWN
		INITIAL DRAWING					

MACKENZIE ARCHITECTS

ALEX. S. MACKENZIE & PARTNERS
 CHARTERED ARCHITECTS
 PO Box 2853 BEARSDEN
 GLASGOW G61 9DT
 TEL: 0141 942 6222
 email: info@mackenzie-projects.com
 Web: www.mackenzie-projects.com

PROJECT TITLE
**PROPOSED ALTERATIONS & EXTENSION
 SALES BUILDING -COYLTON FS, KA6 6JW**

JOB NO.
4485

DRAWING TITLE
**SALES BUILDING SIDE ELEVATIONS
 -AS EXISTING**

DWG NO.
04 -