


Chainage	0	20	40	60	80	100	120	140	160	180	200	220	240	260	280	300
Existing	95.755	94.665	94.604	93.776	95.350	97.144	98.830	99.733	98.965	98.294	99.503	100.815	101.345	101.600	100.949	100.654
Proposed	95.755	95.824	95.859	95.899	96.064	96.437	96.822	97.200	97.567	97.938	98.309	98.694	99.083	99.420	99.792	100.298

Road Longsection

Road Construction

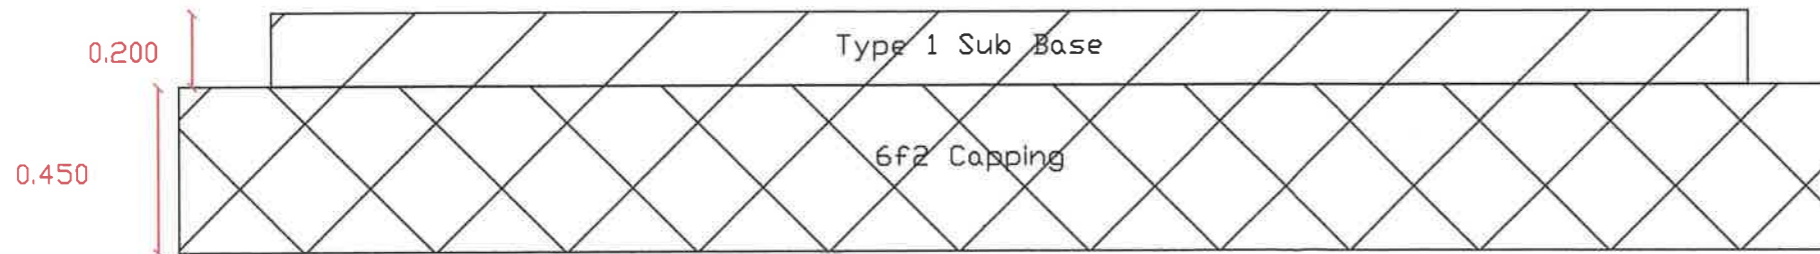

Notes:

REV:	DESCRIPTION:	BY:	DATE:

G Struthers

Moat Mains Farm

DRAWN: CHECKED: DATE: REVISION:

PROJECT NAME:

DRAWING TITLE:

SCALE: SHEET SIZE: SHEET NO.:

PROJECT NO.: STATUS:

DRAWING NO.: